
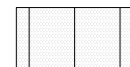
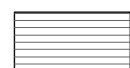









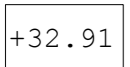
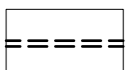
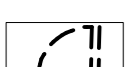





LANDSCAPE KEY

-  natural stone paving
-  natural stone paving with etched surface
-  hardwood decking
-  water feature / water bowl
-  ocular rooflight
-  linear rooflight
-  mixed herbaceous planting
-  Planters by Red Mud Hut (cementitious ceramic sandblasted finish)
-  centreline benches by www.benchmark-ltd.co.uk (powder-coated galvanised tubular steel)
-  water point
-  spike spot uplighting + glare guard (black) www.hunza.co.nz
-  13amp power supply
-  +32.91 proposed levels
-  glass balustrade (to DMA design intent)
-  glass balustrade gate (to DMA design intent)
-  continuous strip underlighting
-  water control point

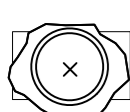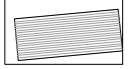

Rev	Date	Description	By
G	140801	timber retaining edge, glass barriers, LED lighting, textured stone, inclusion of bench, water control point	IH
F	131215	landform to parapet edge, terrace planter, glass barriers additional section G-G, low retaining wall to terrace bed	PB
E	130822	revised setting-out geometry revised timber screens	PB
D	130808	revised setting-out geometry via DMA; revise safety fence position + barriers; tree position information moved to softworks issue; stone quoins added at junctions of timber screens; 'bronze' colour metal cladding to roof lights	PB
C	130722	extend hardwood decking to private terrace; omit 'Natural Stone Paving: Type 2'; paving over pedestal system; add safety fence @ 1100mm & man safe system ;	PB
B	130227	note	PB
A	130215	Approximate Tree Weights	PB

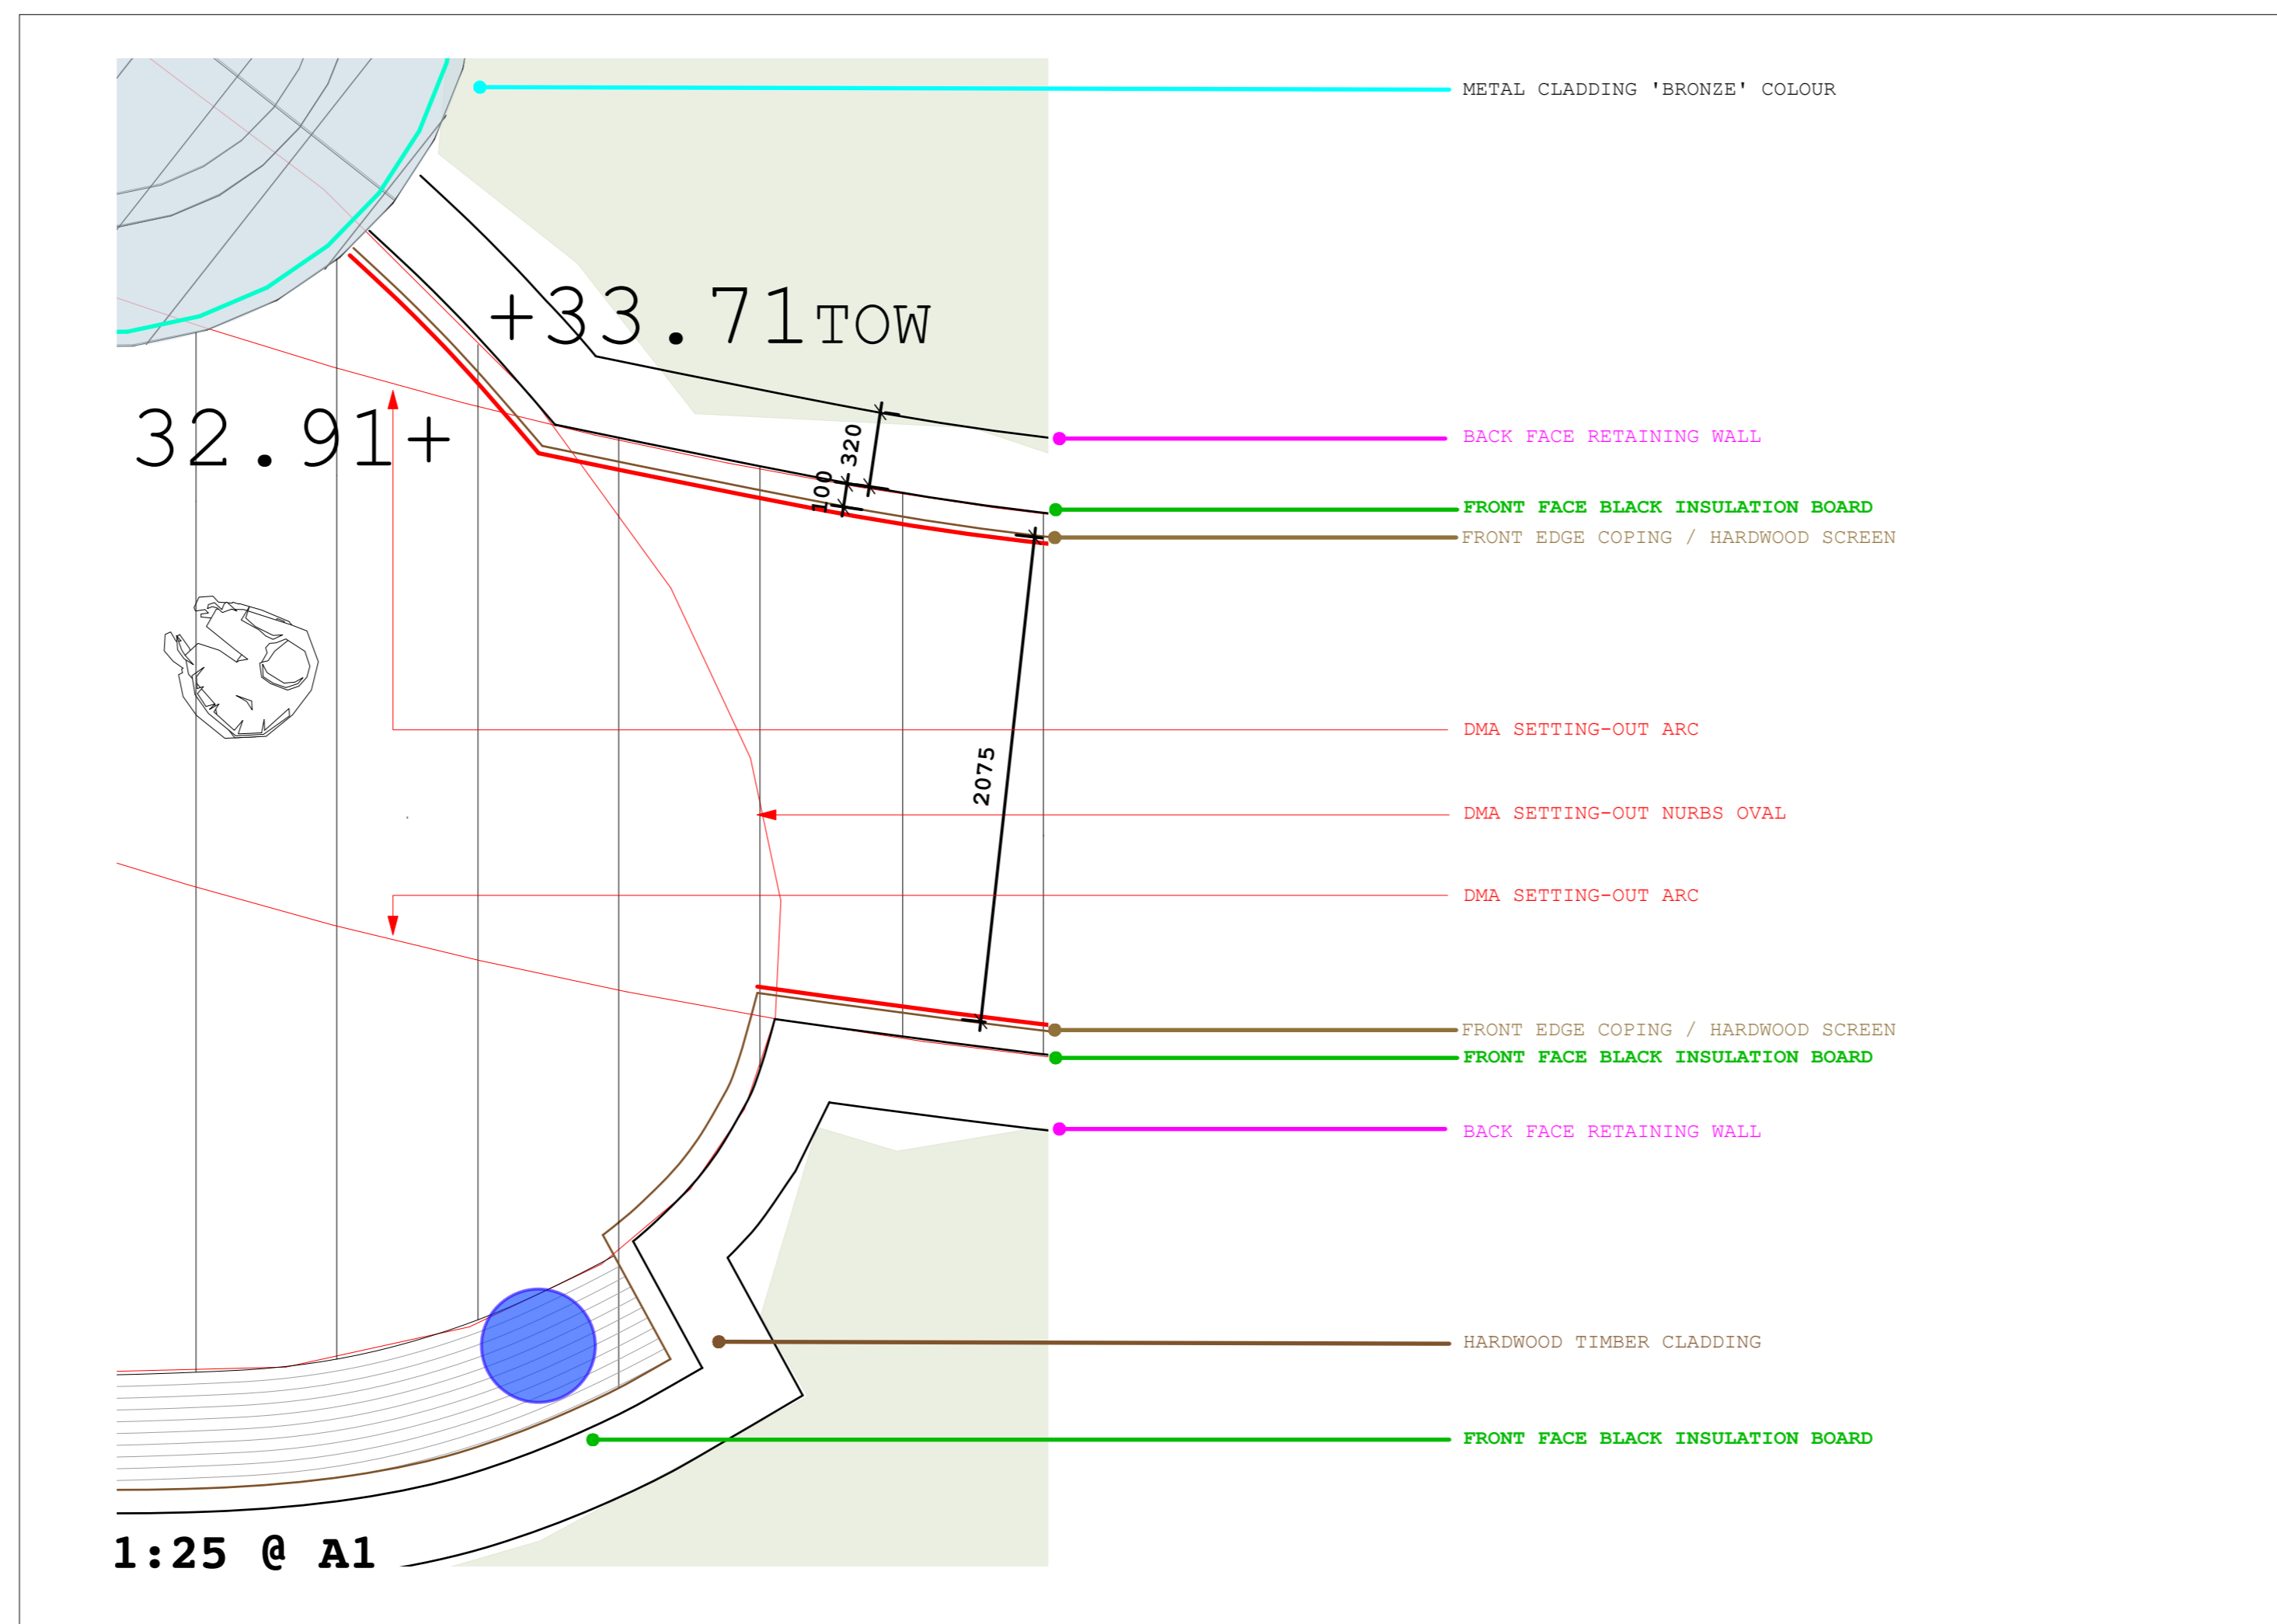Drawing Title:		General Arrangement	
Project:	Kings Cross Pl	Drawing Number:	KXP-LD-200
Client:	Argent	Date:	DEC 2012
Scale:	AS @ A1	Drawn By:	IH/PB/RM
Date:	DEC 2012	Checked By:	
Revision		Status	
G			