
Refer to WA drawings 15985-A1202, A2775 & A2776.

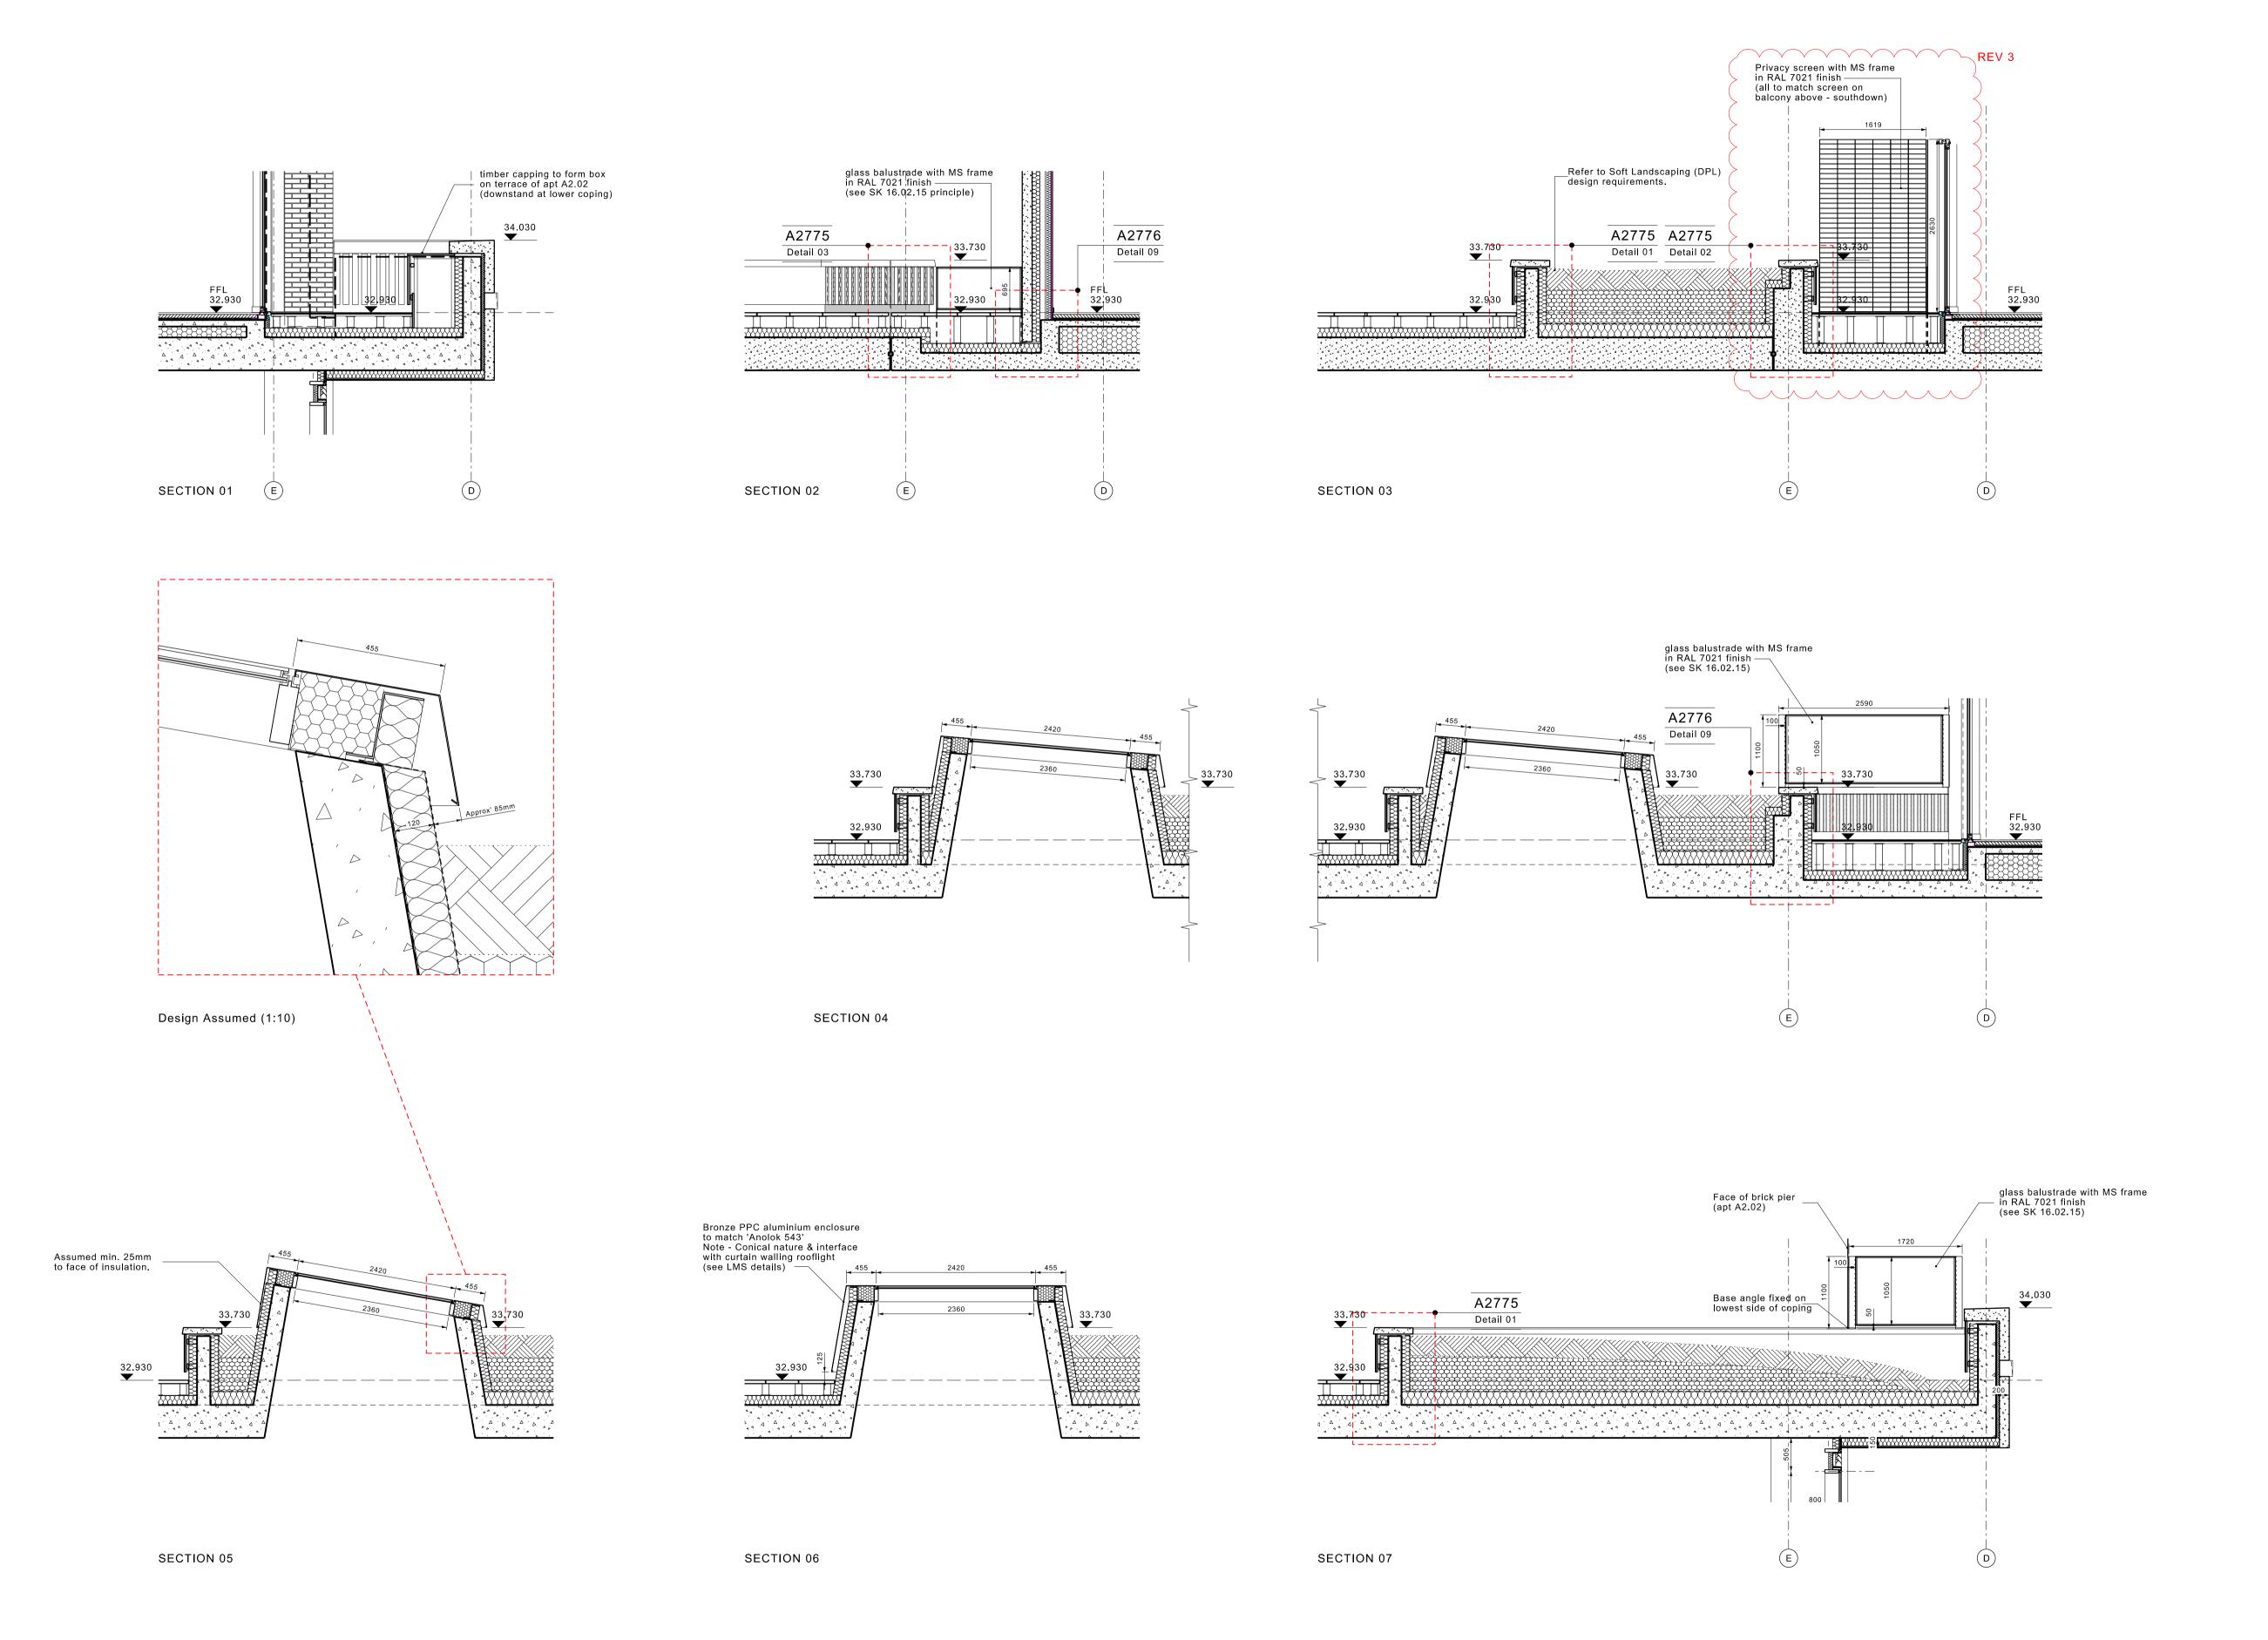



T 0121 454 4171