


NOTES

All dimensions and levels to be checked by Contractor and verified before work commences; dimensions must be not be scaled from this drawing.
Copyright reserved.


EC REGULATIONS - GENERAL NOTE

Where reference is made on this drawing to British Standards or to specific manufacturer's products or trade names, this is intended to indicate a minimum acceptable standard of performance etc. Materials and components conforming to an equivalent European Standard may be used and supporting evidence shall be produced at tender stage to confirm fitness for purpose.

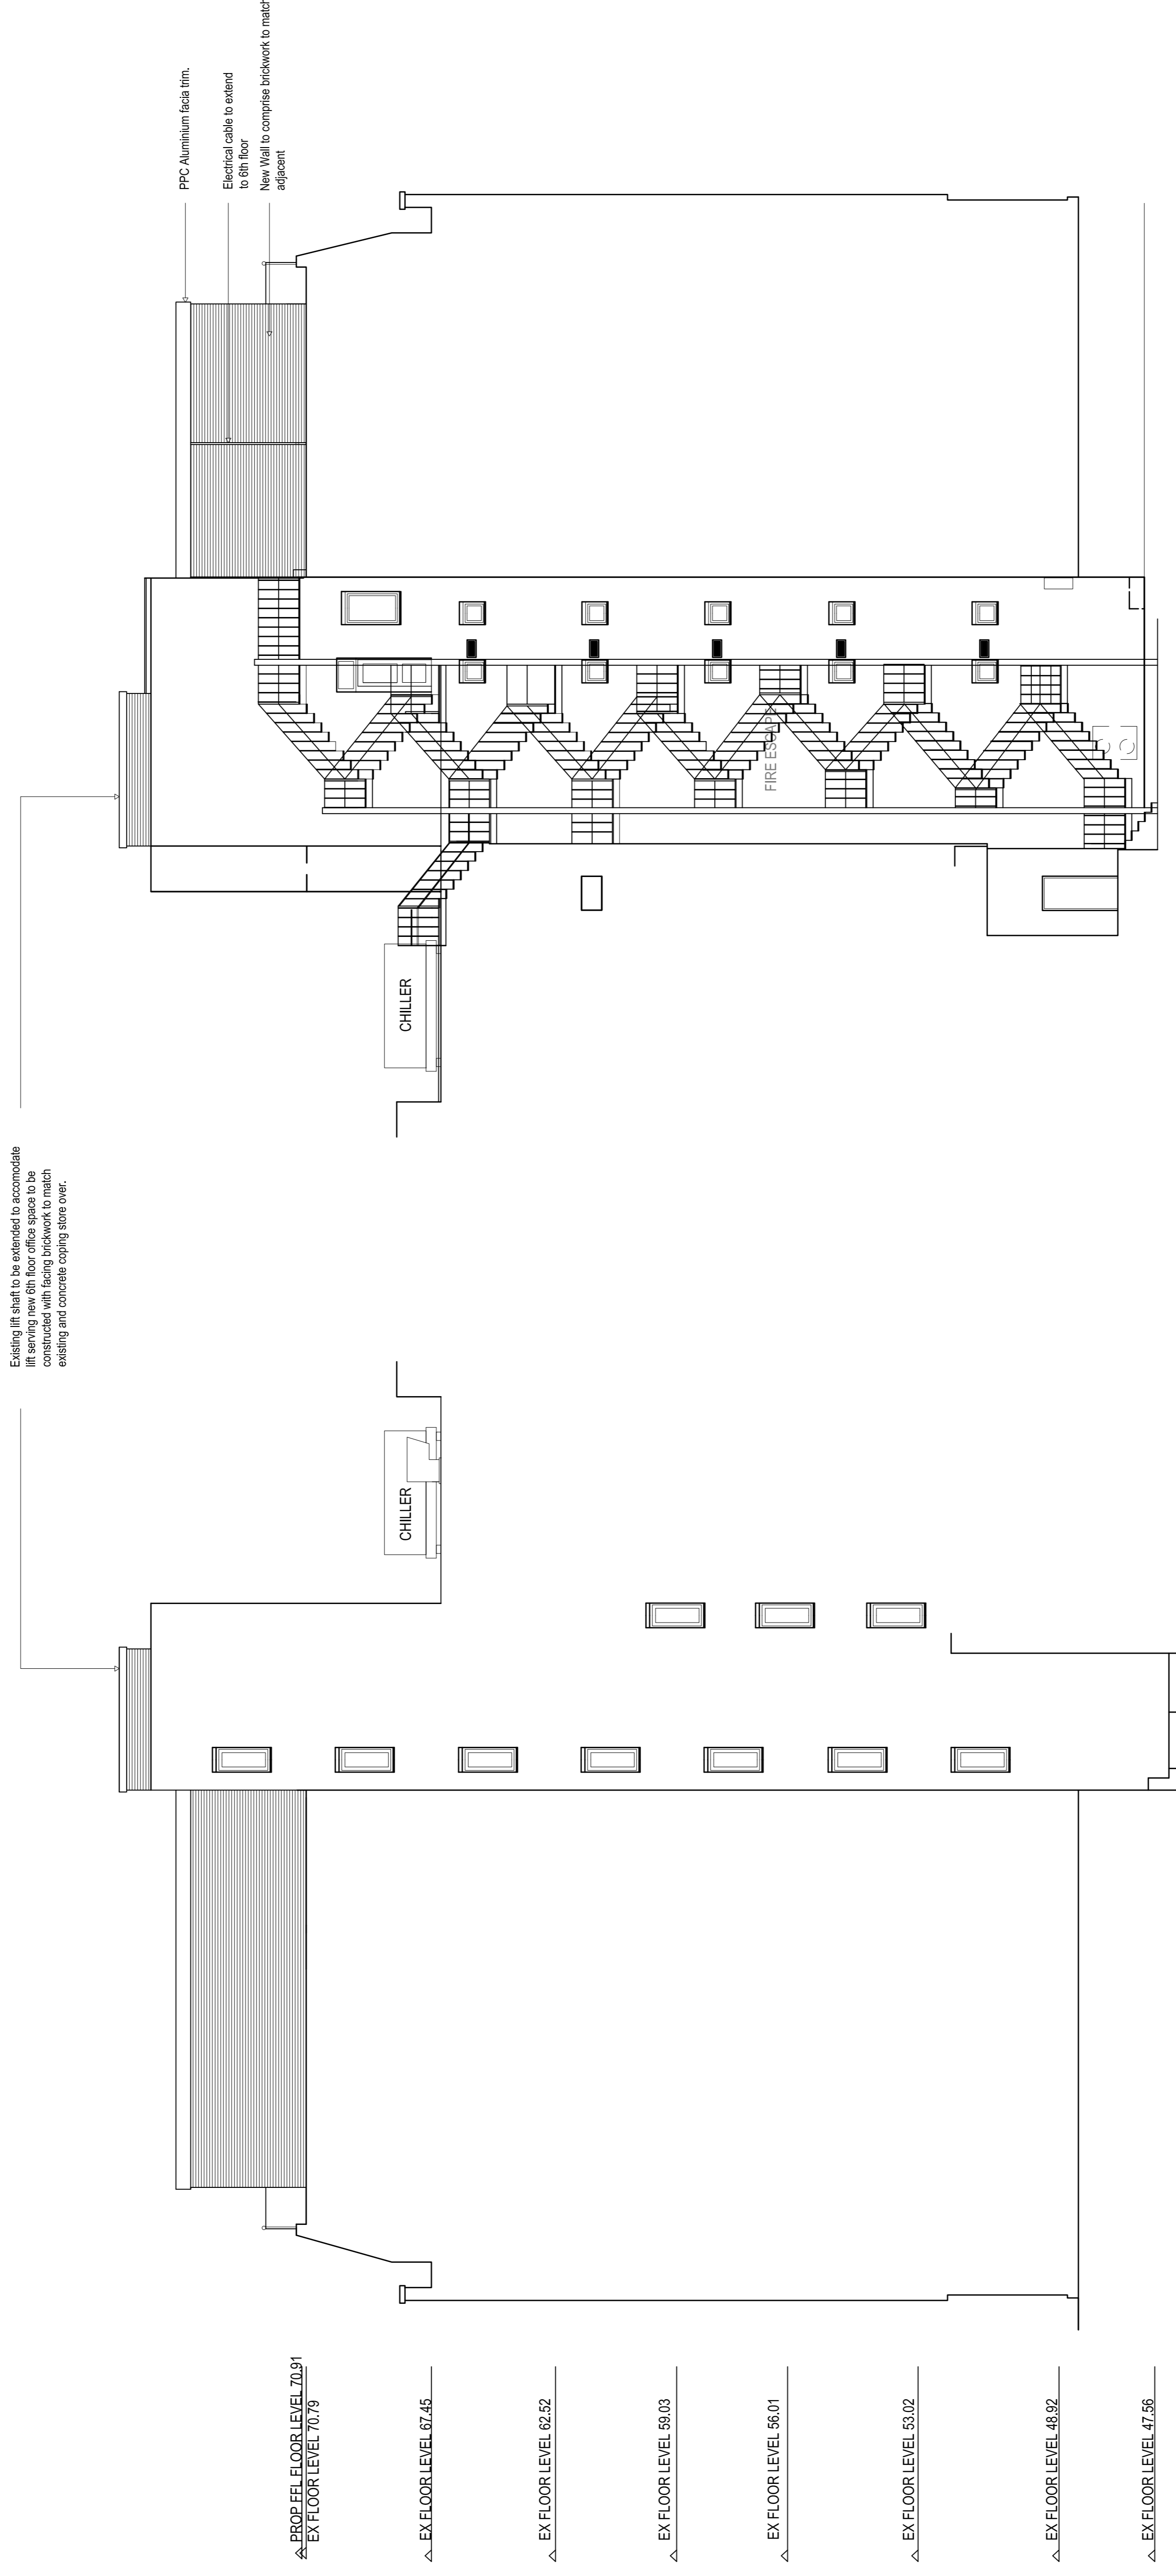

ELEVATION 4-4'

ELEVATION 2-2'

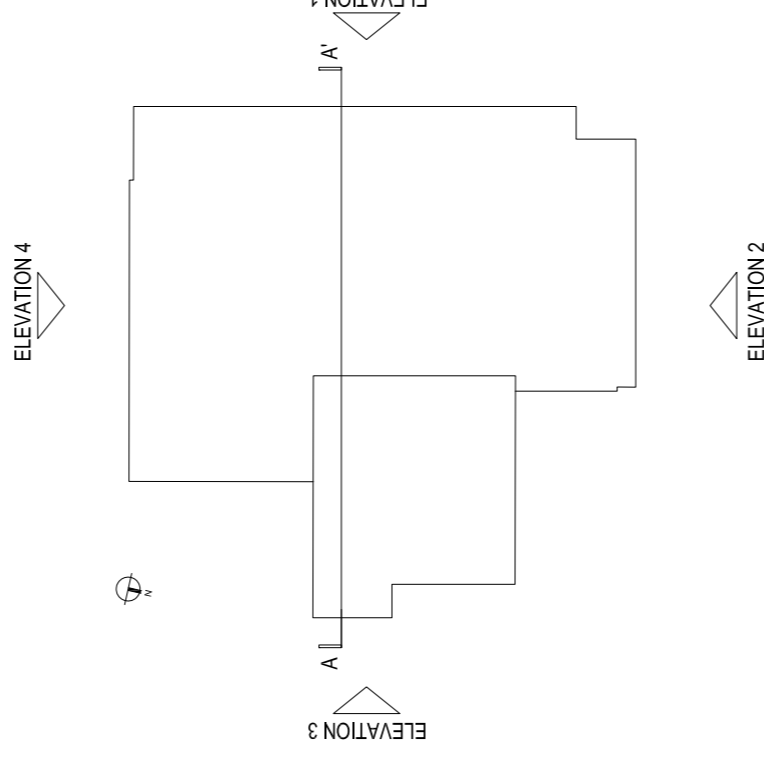


revisions

PLANNING ISSUE

ESTEL PROPERTY INVESTMENTS No.3 LTD
 One, Bickels Way,
 158 Chiswick Road, London W1 3HU
 Tel: 020 7636 8833

Threeways House
 38 George Street, Oxford OX1 2BJ
 Tel: 01865 260 000
 e-mail: info@tmd-surveys.co.uk
 www.tmd-surveys.co.uk
 Project

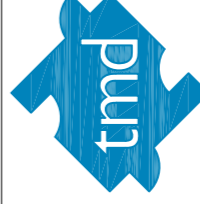

Chartered
 and Project
 Managers

40-42 HATTON GARDEN
LONDON
EC1N 8EB

Drawings:
PROPOSED ELEVATION 2 & 4

Scale:	Date:	Drawn By:	Checked By:
1/100@A1	APRIL 2015	PA	DMC/TB
Job No:	Draw No:	Rev'n:	
7383	AR 04		
			A1