


1 Section C-C
Scale: 1:100

NOTES - LEGEND:
1. FOR LOCATIONS OF SECTIONS SEE DRAWING LSWH-EN31-EAR-DPL-AEC-00342

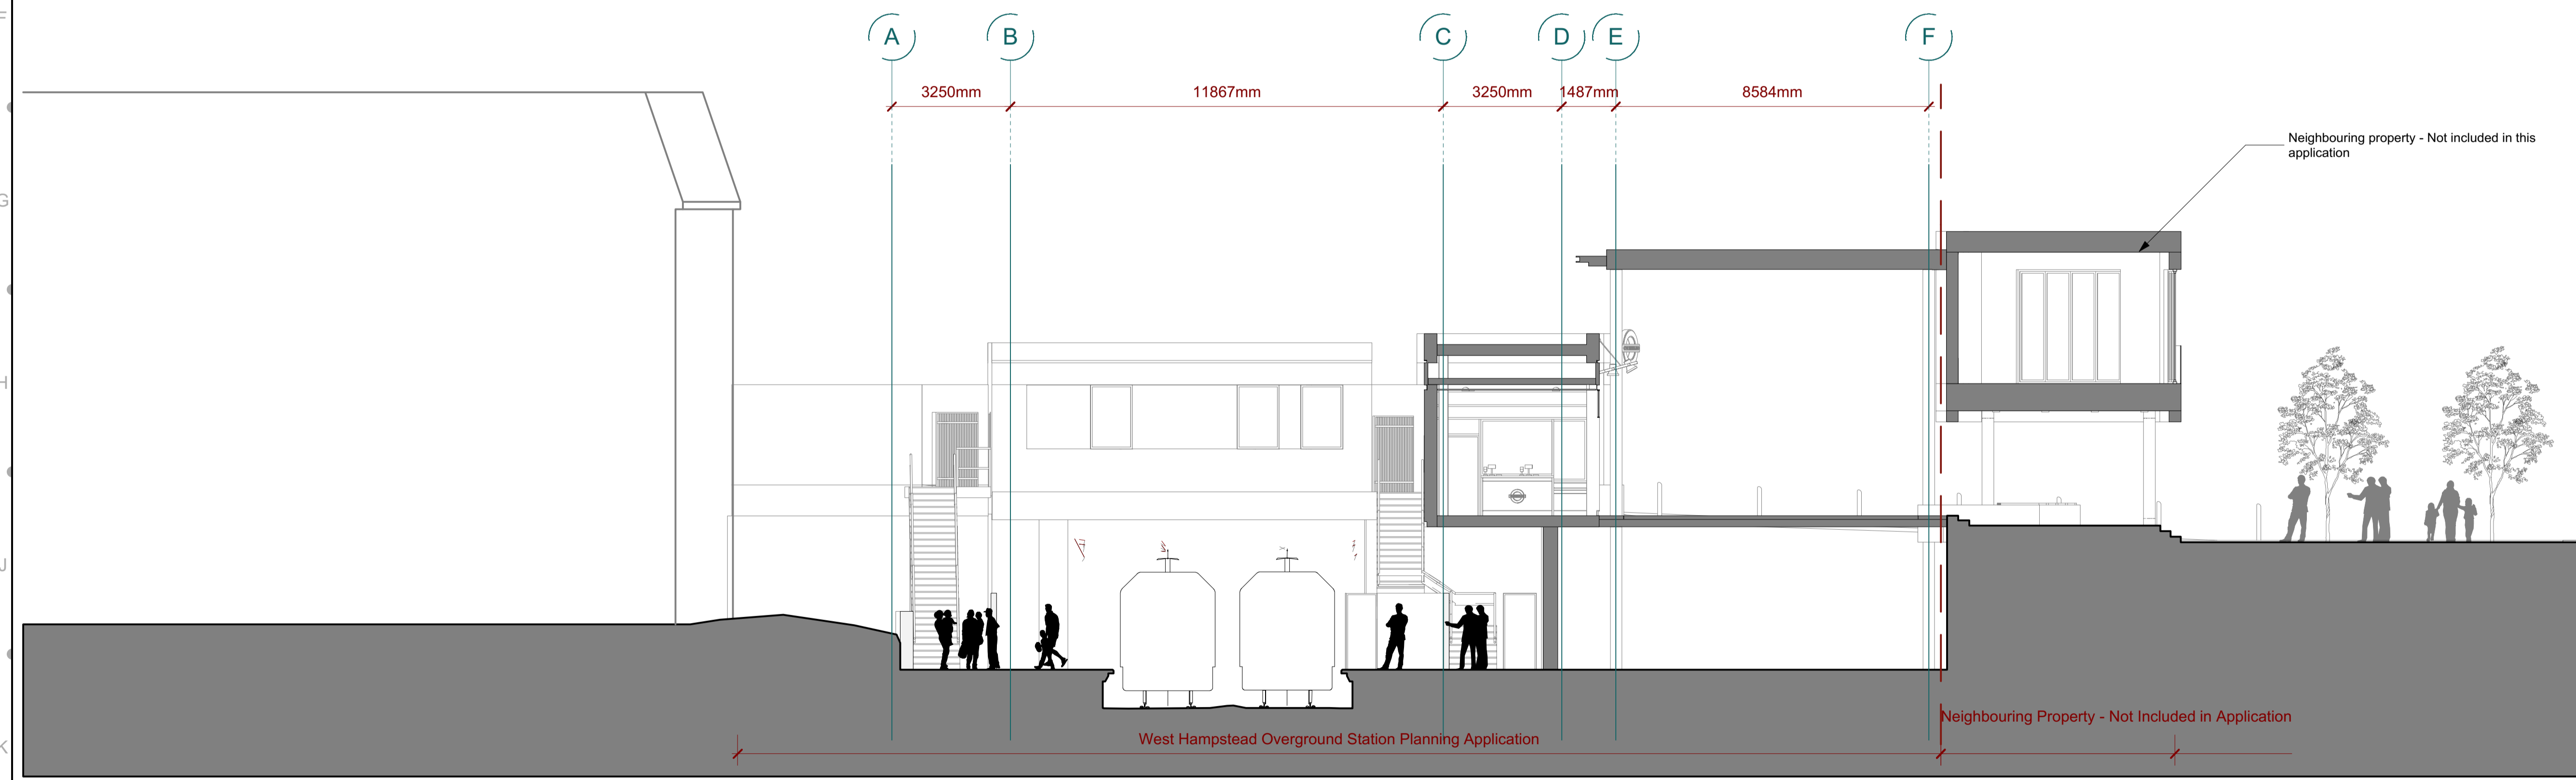


2 Section D-D
Scale: 1:100

West Hampstead Overground Station Planning Application


Neighbouring Property - Not Included in Application

| COORDINATES TO LONDON SURVEY GRID. PROJECT LEVEL DATUM IS 100 METRES BELOW NEWLYN DATUM. | | © CROWN COPYRIGHT AND DATABASE RIGHTS - 2012 ORDINANCE SURVEY - 100035971 | | DO NOT SCALE DISTORTION CAN OCCUR | | TL - CAD COMPLIANCE CHECK PASS OR FAIL | | PROJECT BRN INTERNAL PROJECT REF: LSWH-EN31-EAR-DPL-AEC-00342 BRN INTERNAL FILE REF: J25 | | | | | | | | | | | | | | | | | | | | | | | | | | | |
|--|-------------------------|--|-----------------|---|-----|--|--|--|------|-----------------|----------|--------------------|----------|---------------|--|--------------|--|--|--|---|--|--------------------------|--|----------------------------|--|--|--|-----------------|-------------------------|----------------|--|---------------------------------------|--|--|-----------------|
| | | | | | | <table border="1"> <thead> <tr> <th>NAME</th> <th>DATE</th> </tr> </thead> <tbody> <tr> <td>DESIGNED BY: sl</td> <td>01/03/15</td> </tr> <tr> <td>ENG. CHECK BY: spc</td> <td>01/03/15</td> </tr> <tr> <td>CAD CHECK BY:</td> <td></td> </tr> <tr> <td>APPROVED BY:</td> <td></td> </tr> </tbody> </table> | | NAME | DATE | DESIGNED BY: sl | 01/03/15 | ENG. CHECK BY: spc | 01/03/15 | CAD CHECK BY: | | APPROVED BY: | | <table border="1"> <tr> <td colspan="2"> LONDON OVERGROUND LOSTAT West Hampstead Station Redevelopment </td> <td colspan="2"> SUITABILITY S2 </td> </tr> <tr> <td colspan="2"> SHORT SECTIONS PROPOSED </td> <td colspan="2"></td> </tr> <tr> <td> SHEET 1 of 1 </td> <td> DRAWING SHEET SIZE = A1 </td> <td colspan="2"> SCALE 1:100 </td> </tr> <tr> <td colspan="3"> LSWH - EN31 - EAR - DSE - AEC - 00345 </td> <td> A01 REVISION </td> </tr> </table> | | LONDON OVERGROUND LOSTAT West Hampstead Station Redevelopment | | SUITABILITY S2 | | SHORT SECTIONS PROPOSED | | | | SHEET 1 of 1 | DRAWING SHEET SIZE = A1 | SCALE 1:100 | | LSWH - EN31 - EAR - DSE - AEC - 00345 | | | A01 REVISION |
| NAME | DATE | | | | | | | | | | | | | | | | | | | | | | | | | | | | | | | | | | |
| DESIGNED BY: sl | 01/03/15 | | | | | | | | | | | | | | | | | | | | | | | | | | | | | | | | | | |
| ENG. CHECK BY: spc | 01/03/15 | | | | | | | | | | | | | | | | | | | | | | | | | | | | | | | | | | |
| CAD CHECK BY: | | | | | | | | | | | | | | | | | | | | | | | | | | | | | | | | | | | |
| APPROVED BY: | | | | | | | | | | | | | | | | | | | | | | | | | | | | | | | | | | | |
| LONDON OVERGROUND LOSTAT West Hampstead Station Redevelopment | | SUITABILITY S2 | | | | | | | | | | | | | | | | | | | | | | | | | | | | | | | | | |
| SHORT SECTIONS PROPOSED | | | | | | | | | | | | | | | | | | | | | | | | | | | | | | | | | | | |
| SHEET 1 of 1 | DRAWING SHEET SIZE = A1 | SCALE 1:100 | | | | | | | | | | | | | | | | | | | | | | | | | | | | | | | | | |
| LSWH - EN31 - EAR - DSE - AEC - 00345 | | | A01 REVISION | | | | | | | | | | | | | | | | | | | | | | | | | | | | | | | | |
| A01 20/04/15 General updates following design meeting 14/04/15 | | | | | | | | | | | | | | | | | | | | | | | | | | | | | | | | | | | |
| REV | DATE | DESCRIPTION | BY | CHK | APP | AUTH | | | | | | | | | | | | | | | | | | | | | | | | | | | | | |

FR [for review]
STATUS

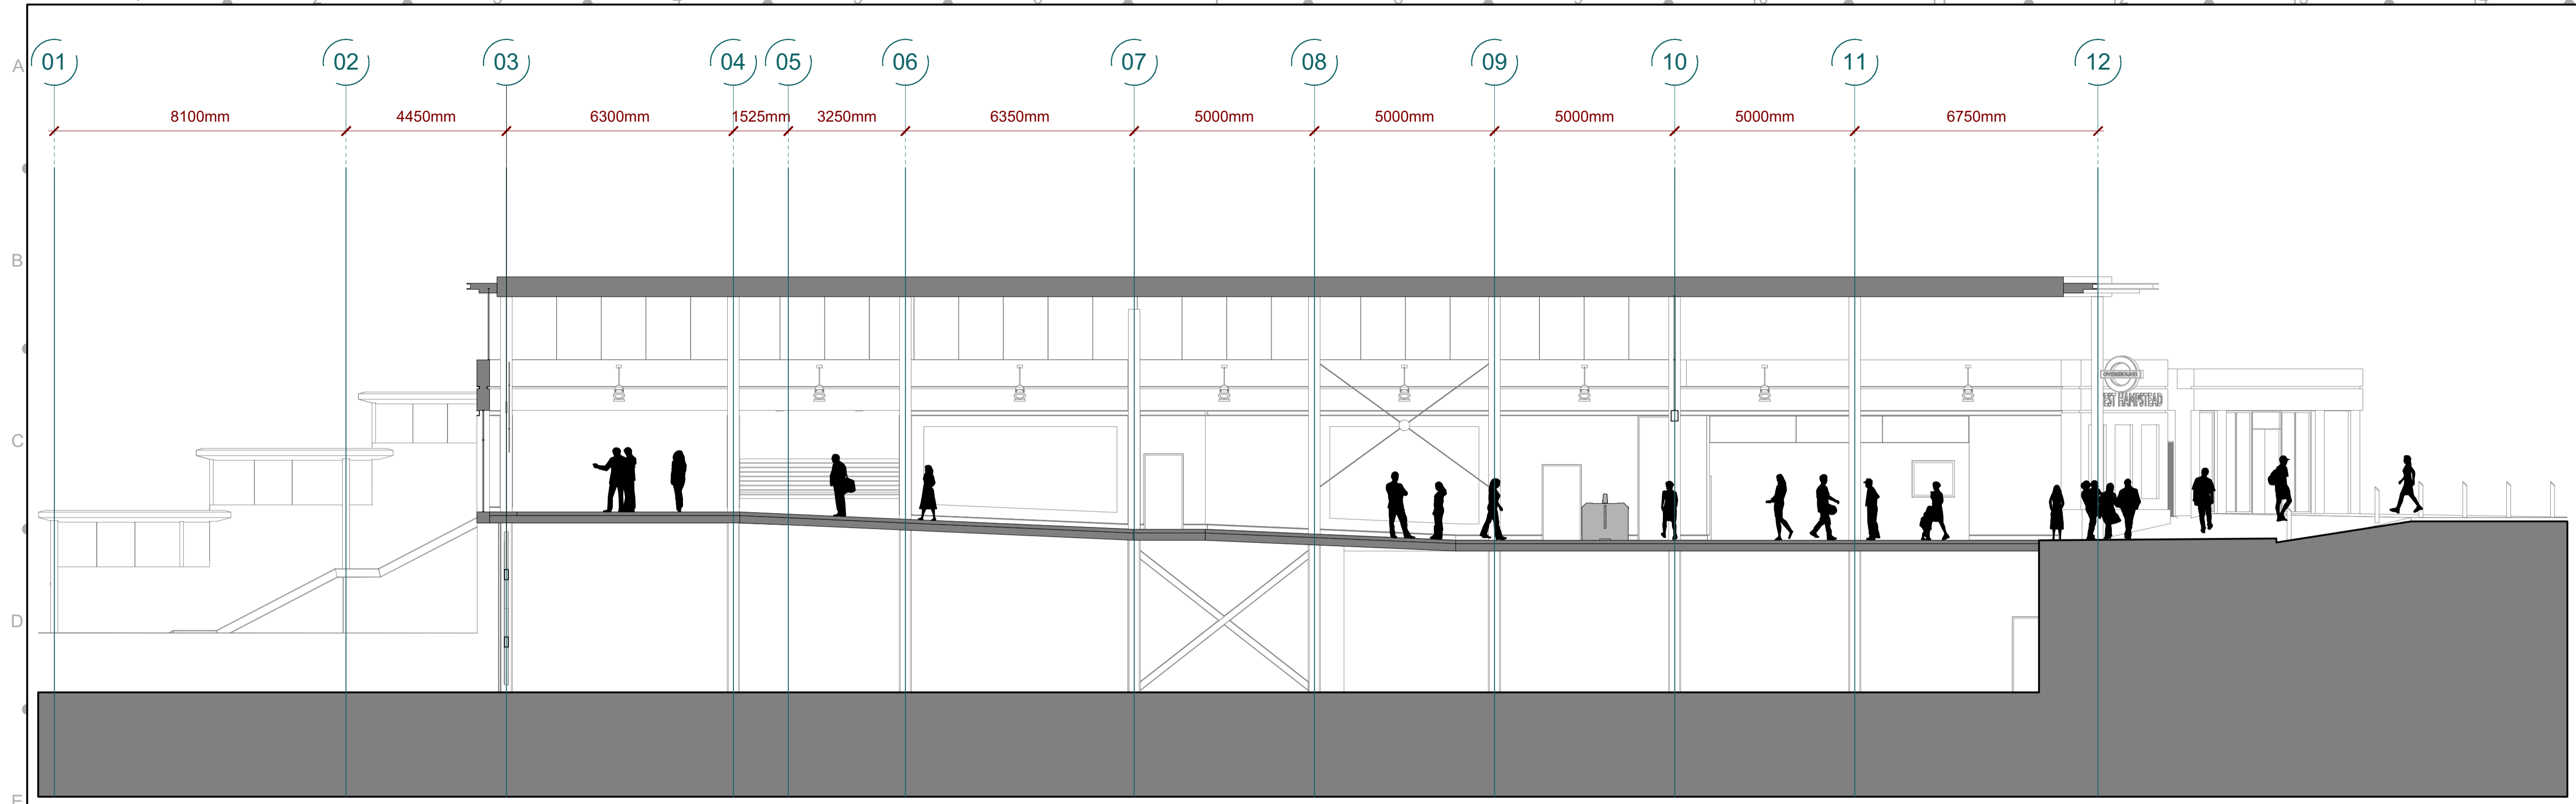

1 Section A-A
Scale: 1:100

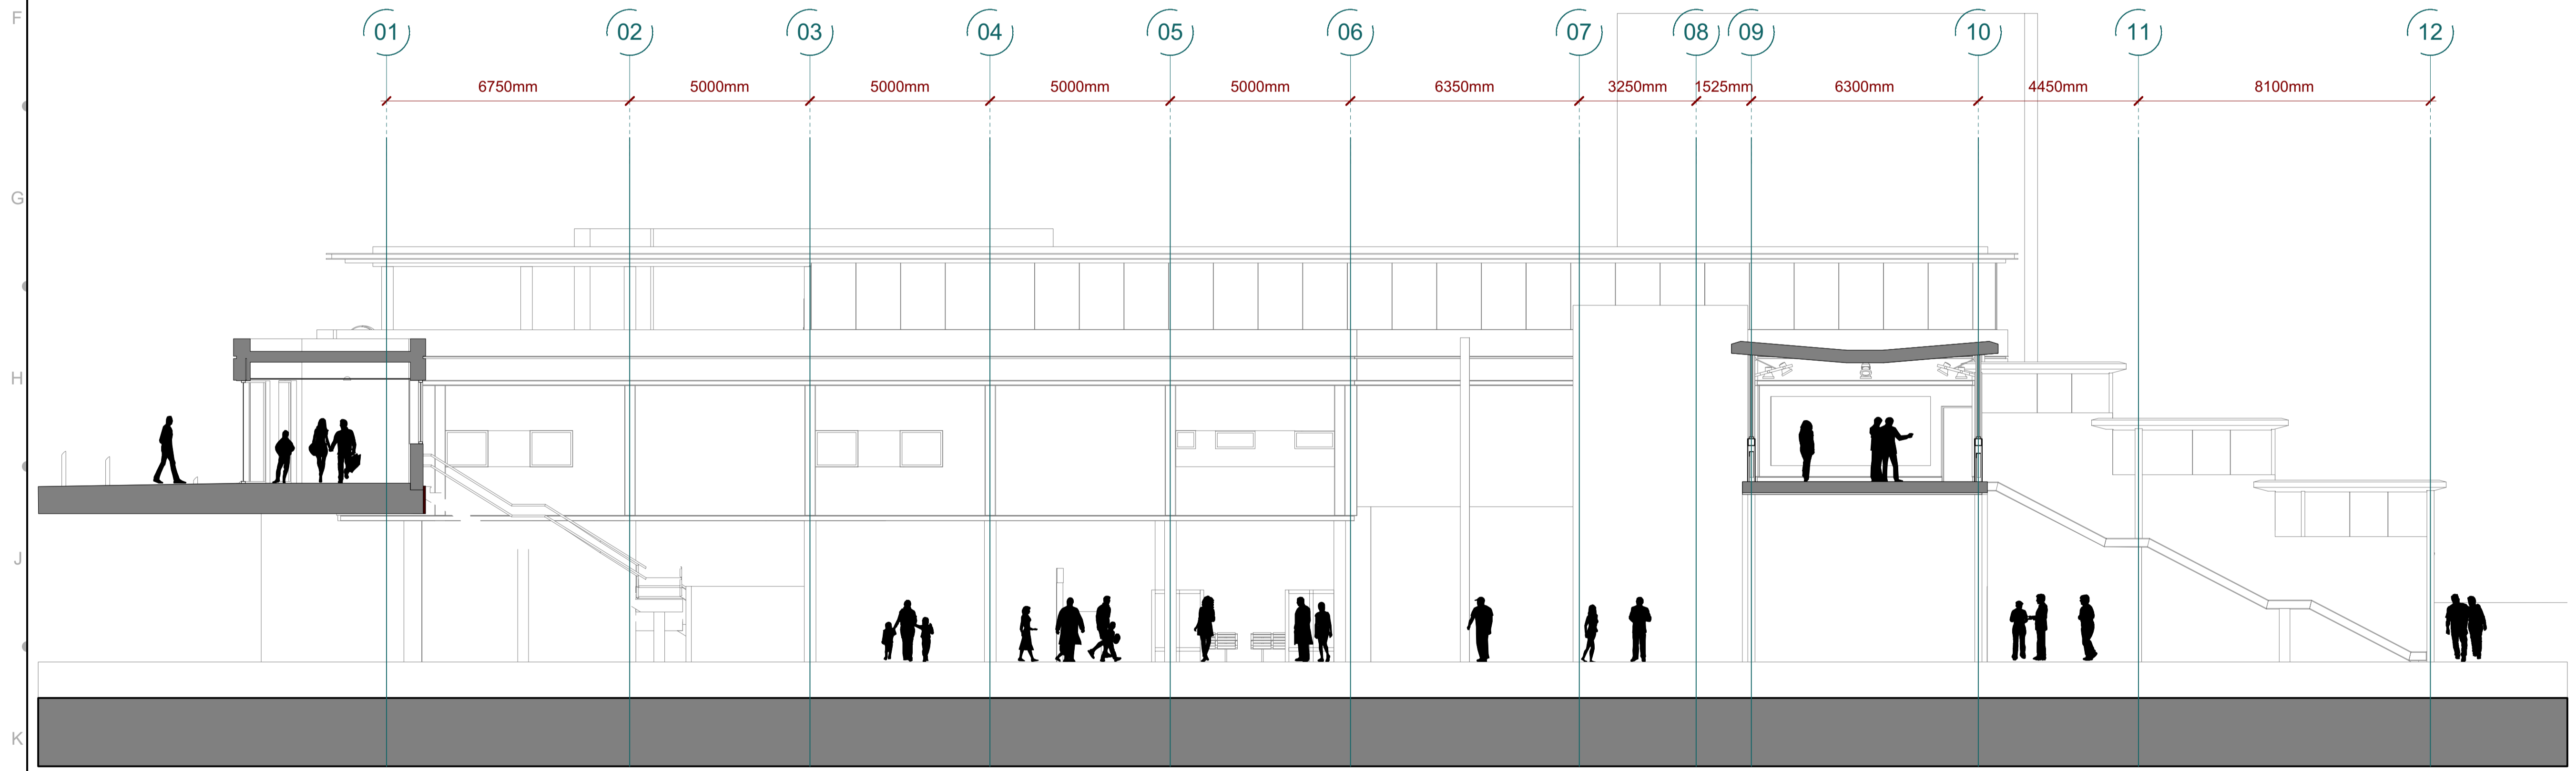

2 Section B-B
Scale: 1:100

NOTES - LEGEND:
1. FOR LOCATIONS OF SECTIONS SEE DRAWING LSWH-EN31-EAR-DPL-AEC-00342

| REV | DATE | DESCRIPTION | BY | CHK | APP | AUTH |
|-----|----------|---|----|-----|-----|------|
| A01 | 20/04/15 | General updates following design meeting 14/04/15. Revised grid and setting out point at station entrance | sl | sc | | |

| COORDINATES TO LONDON SURVEY GRID. PROJECT LEVEL DATUM IS 100 METRES BELOW NEWLYN DATUM. | | © CROWN COPYRIGHT AND DATABASE RIGHTS - 2012 ORDNANCE SURVEY - 100035971 | | DO NOT SCALE DISTORTION CAN OCCUR | | <table border="1"> <tr> <th colspan="2">TL - CAD COMPLIANCE CHECK</th> </tr> <tr> <td>NAME</td> <td>DATE</td> </tr> <tr> <td>sl</td> <td>01/03/15</td> </tr> <tr> <td>ENG CHECK BY</td> <td>01/03/15</td> </tr> <tr> <td>CAD CHECK BY</td> <td></td> </tr> <tr> <td>APPROVED BY</td> <td></td> </tr> </table> | | TL - CAD COMPLIANCE CHECK | | NAME | DATE | sl | 01/03/15 | ENG CHECK BY | 01/03/15 | CAD CHECK BY | | APPROVED BY | |
|--|----------|---|--|--------------------------------------|--|---|--|---------------------------|--|------|------|----|----------|--------------|----------|--------------|--|-------------|--|
| TL - CAD COMPLIANCE CHECK | | | | | | | | | | | | | | | | | | | |
| NAME | DATE | | | | | | | | | | | | | | | | | | |
| sl | 01/03/15 | | | | | | | | | | | | | | | | | | |
| ENG CHECK BY | 01/03/15 | | | | | | | | | | | | | | | | | | |
| CAD CHECK BY | | | | | | | | | | | | | | | | | | | |
| APPROVED BY | | | | | | | | | | | | | | | | | | | |

| | | | |
|---|--|--------------------------|--|
| PROJECT LONDON OVERGROUND LOSTAT West Hampstead Station Redevelopment | | SUITABILITY S2 | |
| TITLE LONG SECTIONS PROPOSED | | DRAWING SHEET SIZE = A1 | |
| SHEET 1 of 1 | | SCALE 1:100 | |
| DRAWING NUMBER LSWH - EN31 - EAR - DSE - AEC - 00344 | | REVISION A01 | |