



Sewer within Rochester Place (shaded green)

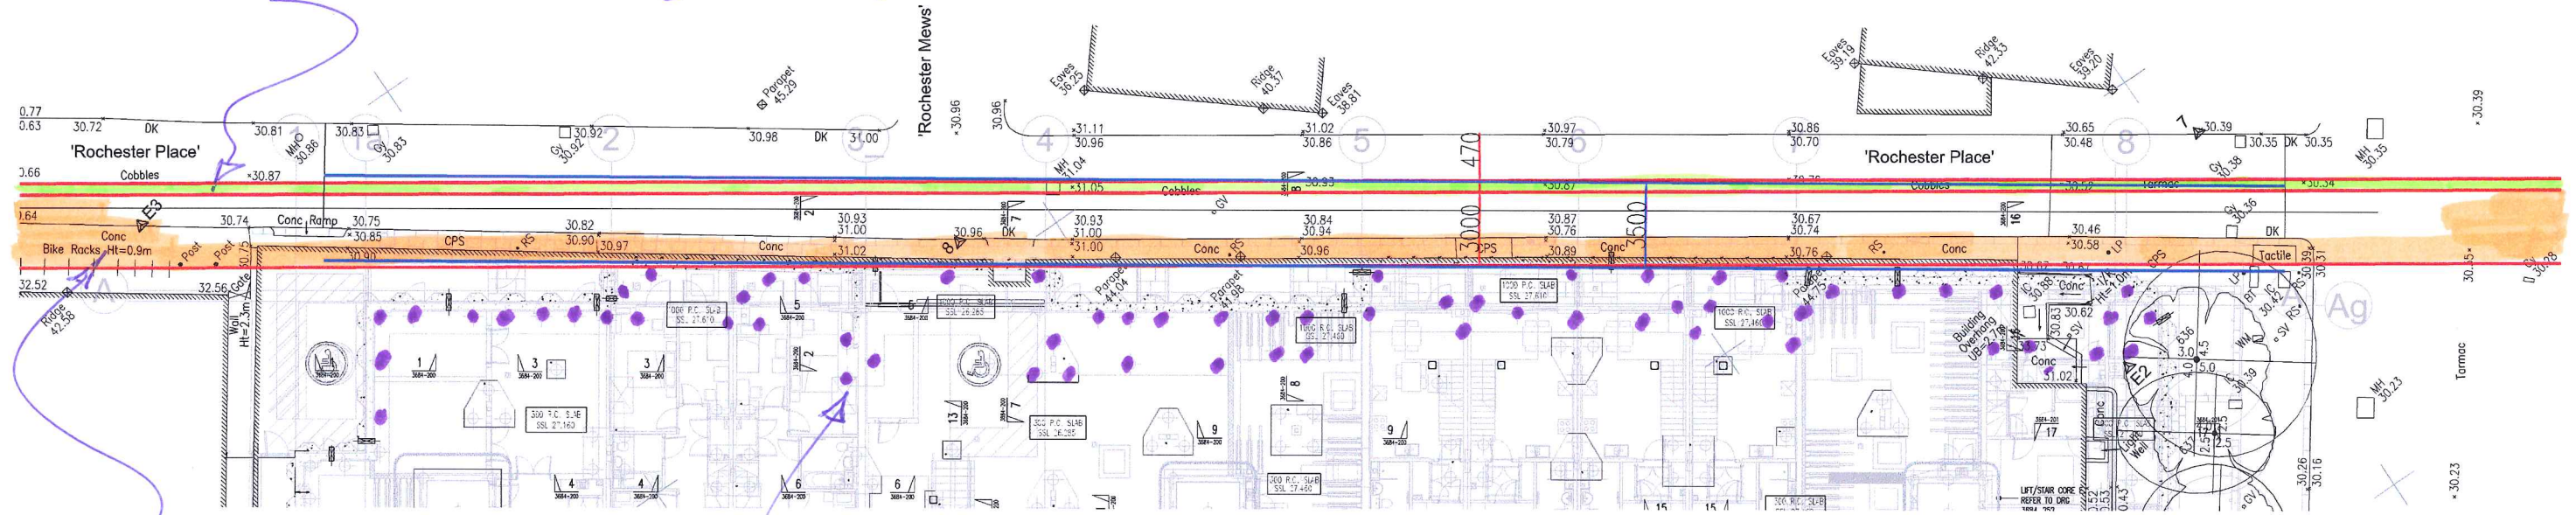

3m exclusion zone (shaded orange)

Pile positions shown in purple.

Mark up stowing rotary piles.

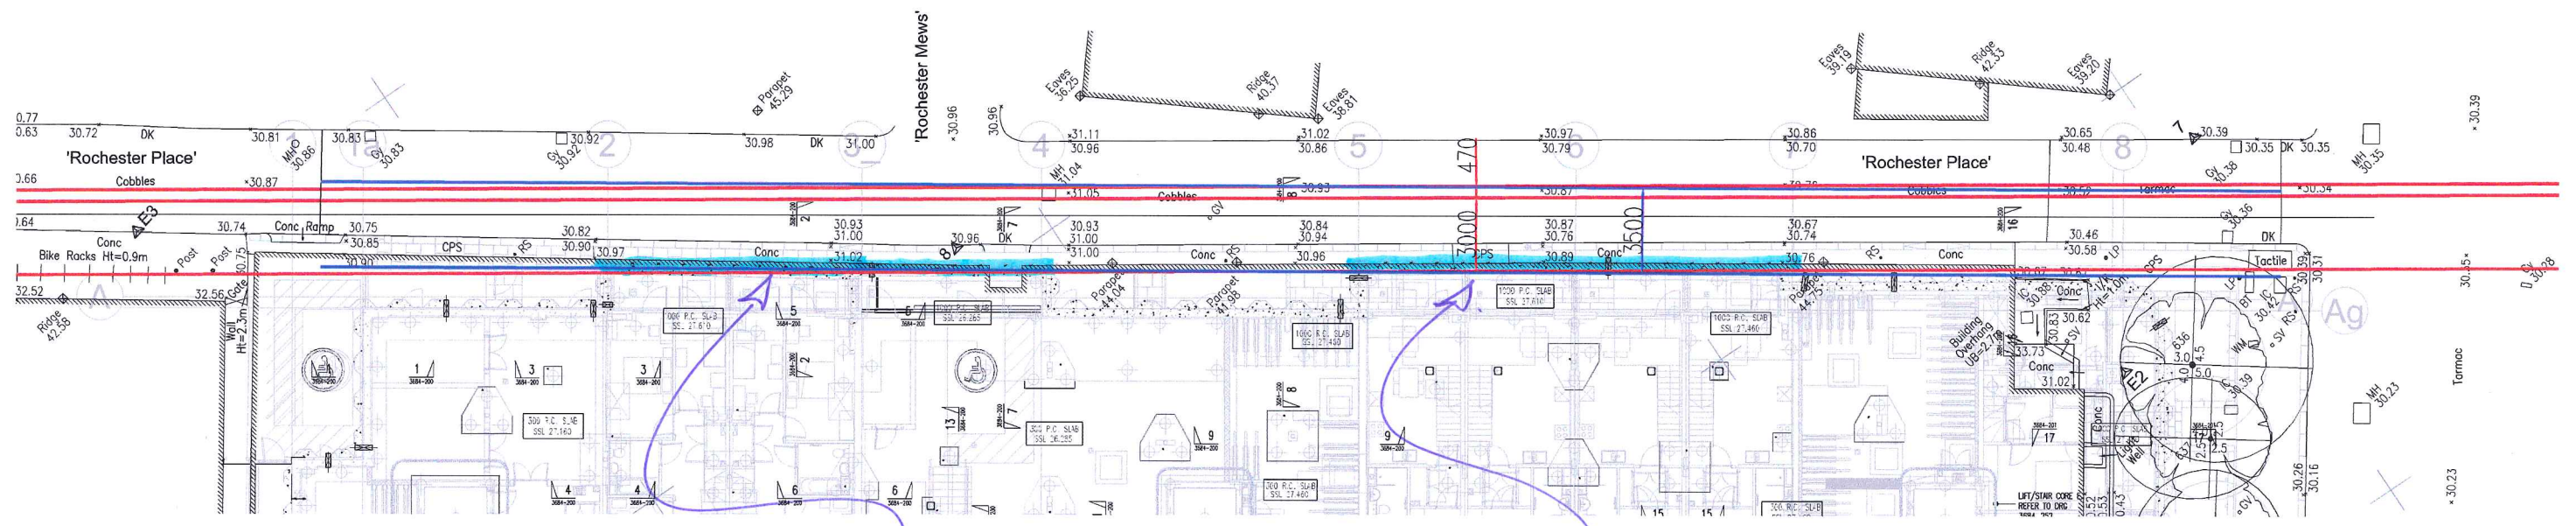

Extent of sheet piling works within 3m exclusion zone (due to commence 15th May).