



Elevation

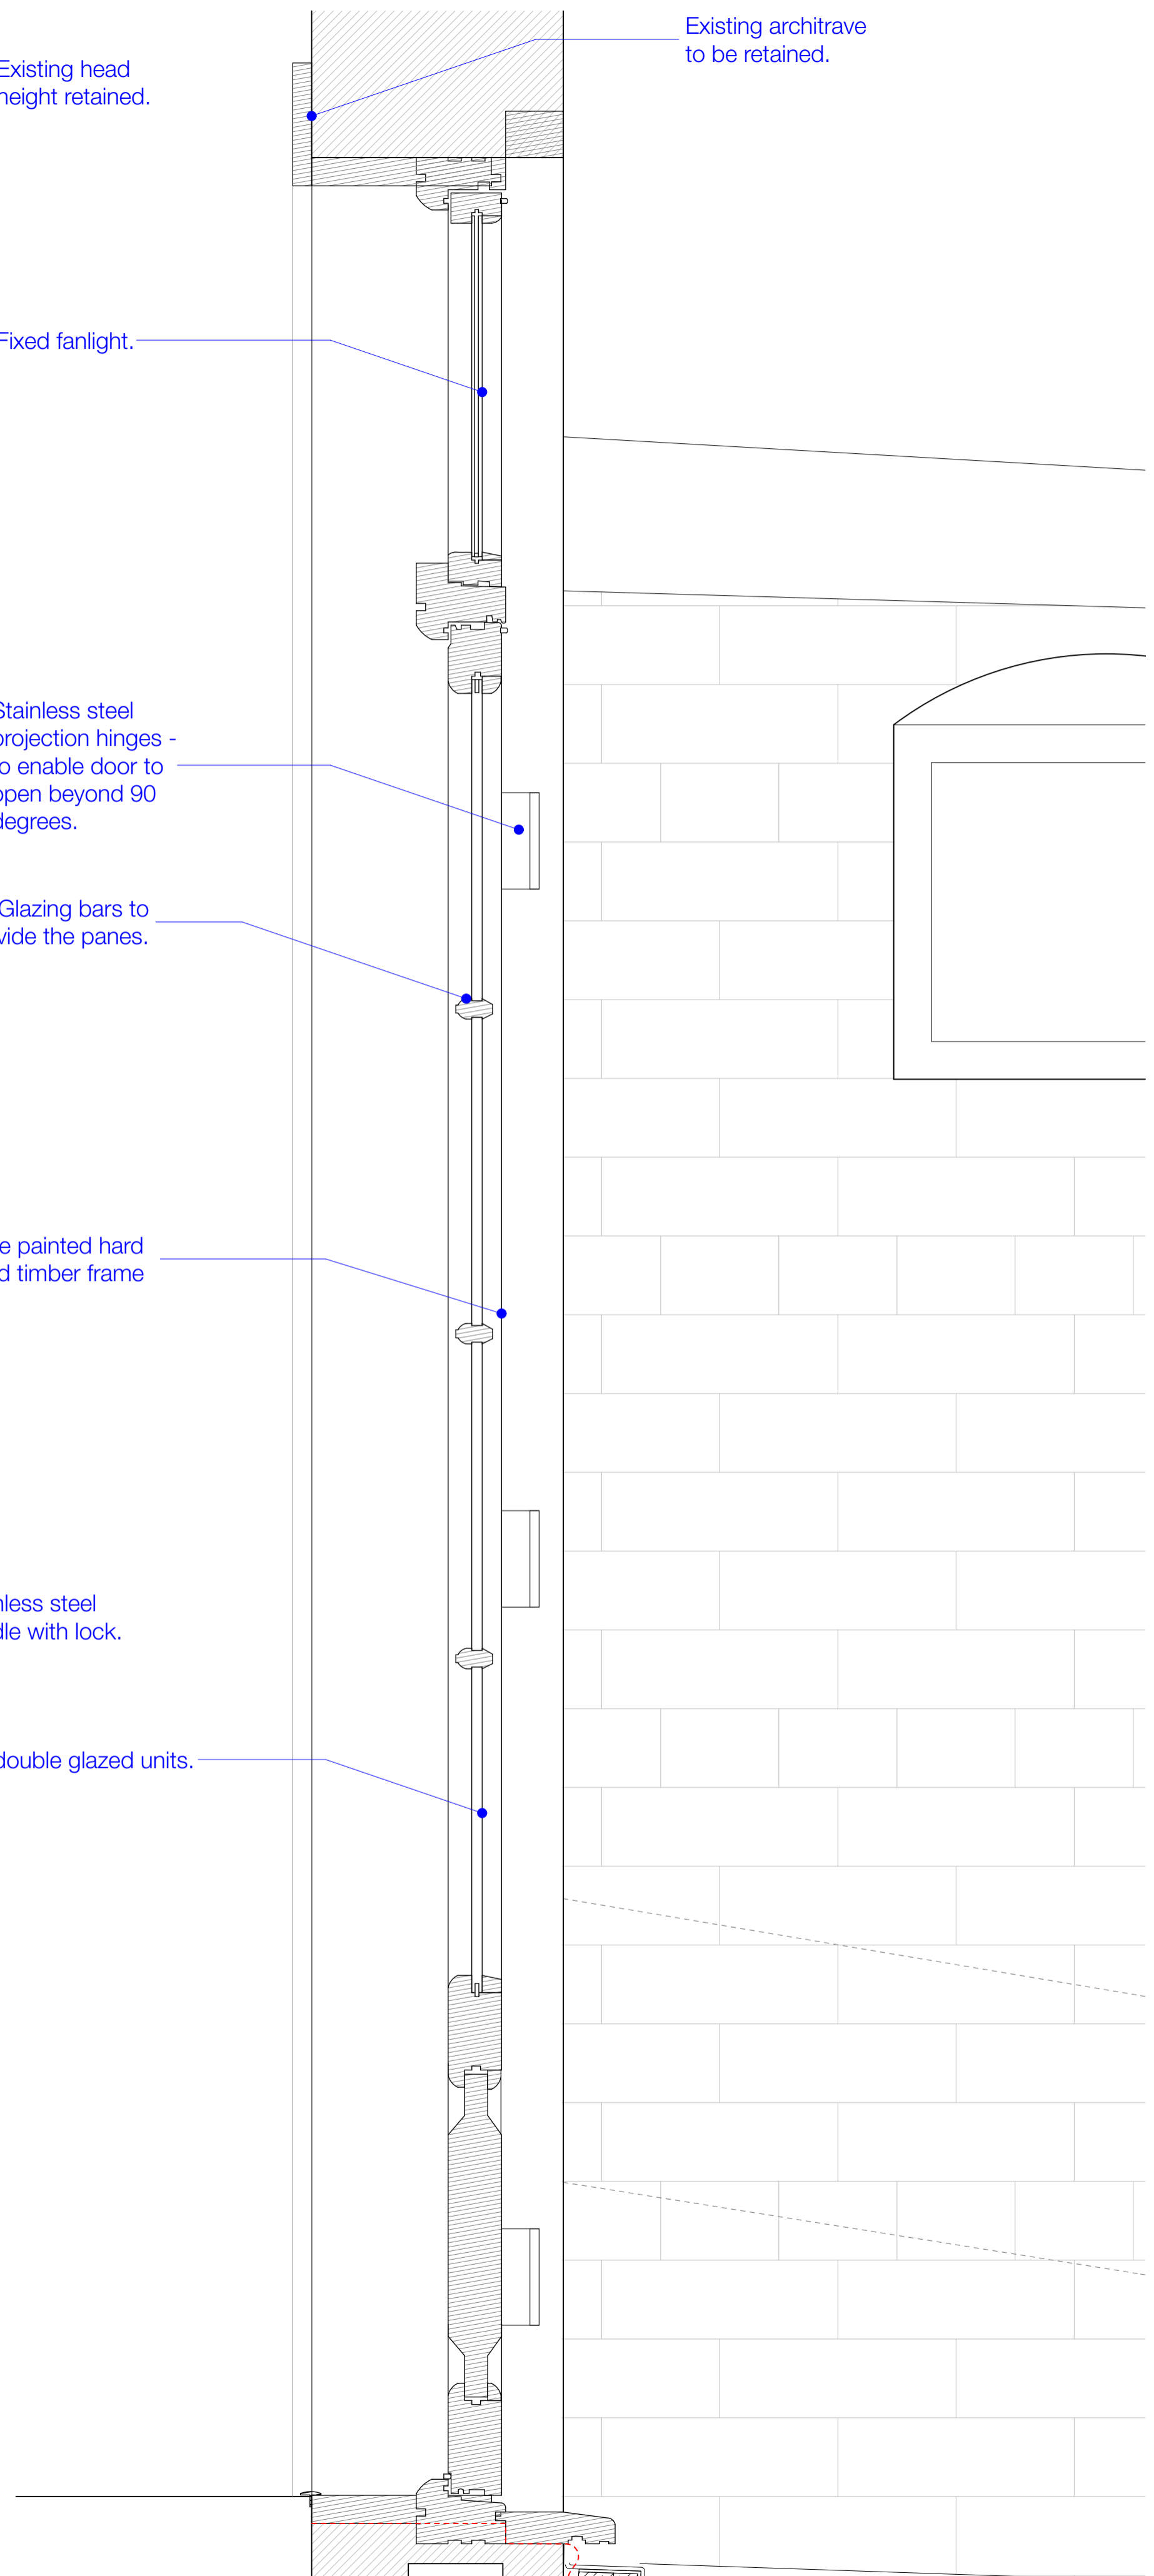

Section

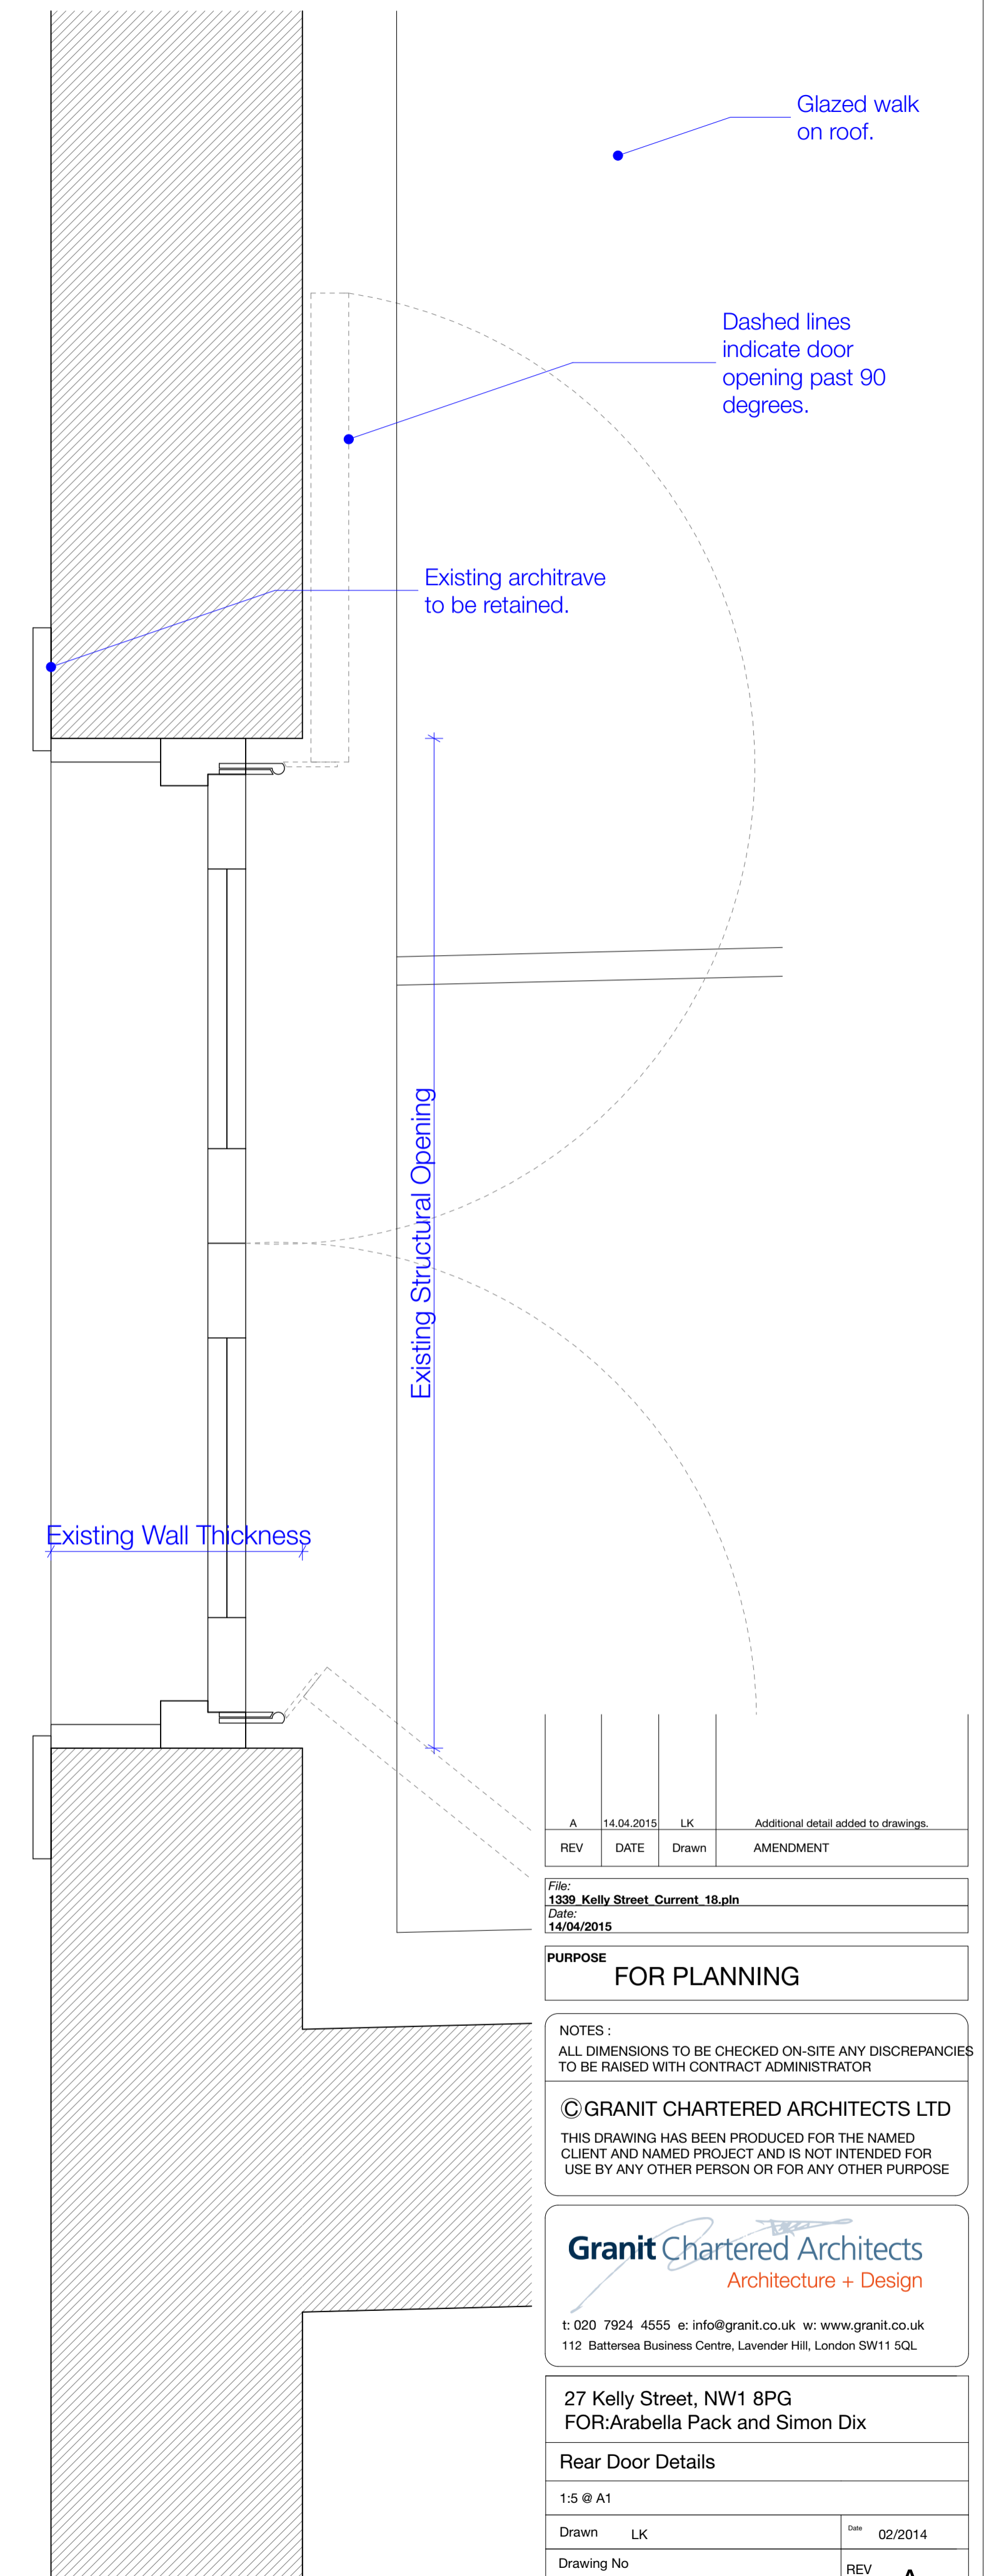

Plan

REV	DATE	Drawn	AMENDMENT
A	14.04.2015	LK	Additional detail added to drawings.

File: 1339_Kelly Street_Current_18.pln
Date: 14/04/2015

PURPOSE
FOR PLANNING

NOTES:
ALL DIMENSIONS TO BE CHECKED ON-SITE ANY DISCREPANCIES TO BE RAISED WITH CONTRACT ADMINISTRATOR

© GRANIT CHARTERED ARCHITECTS LTD
THIS DRAWING HAS BEEN PRODUCED FOR THE NAMED CLIENT AND NAMED PROJECT AND IS NOT INTENDED FOR USE BY ANY OTHER PERSON OR FOR ANY OTHER PURPOSE

Granit Chartered Architects
Architecture + Design

t: 020 7924 4555 e: info@granit.co.uk w: www.granit.co.uk
112 Battersea Business Centre, Lavender Hill, London SW11 5QL

27 Kelly Street, NW1 8PG
FOR:Arabella Pack and Simon Dix

Rear Door Details

1:5 @ A1

Drawn	LK	Date	02/2014
Drawing No	1339/D/502	REV	A