


**Door Type D10**

Doors: DG.28

leaf sizes: 648 x 2390

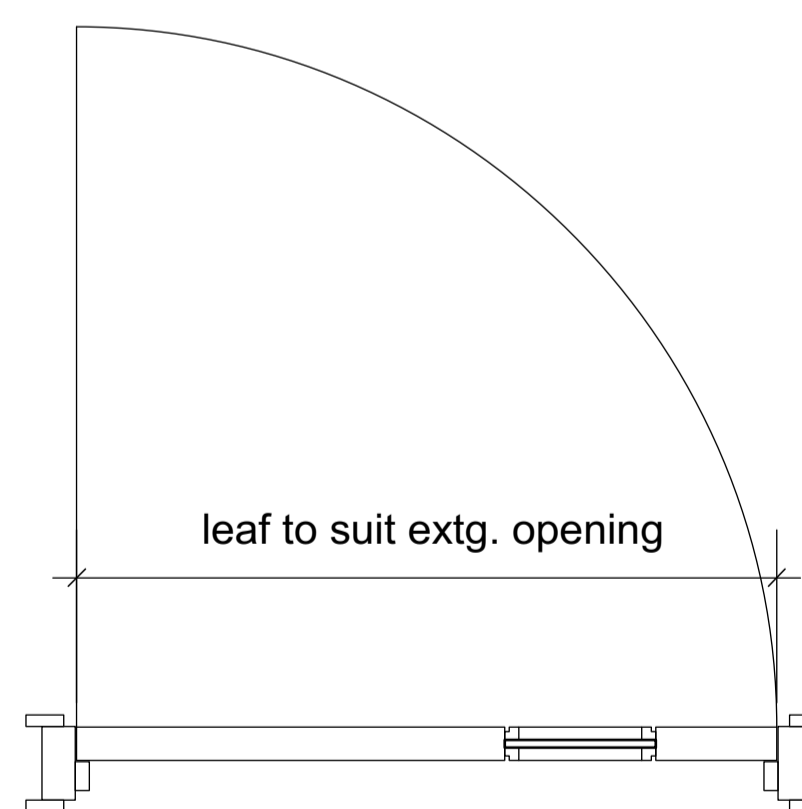

**Door Type D11f (FD 30 S)**

Doors: DF.22, 23, 24; DS.01

leaf size: to suit existing structural opening

**Door Type D12f (FD 30 S)**

Doors: DS.02

leaf only: to suit existing structural opening

GENERAL NOTES

1. This drawing is the copyright of Haines Phillips Architects.
2. Do not scale from this drawing. Use figured dimensions only.
3. This drawing must not be used for land transfer purposes, or for construction purposes unless accompanied by an Architect's Instruction.

FILE REFERENCE  
Details/Door Elevations



DRAWING ISSUE STATUS

ISSUE	STATUS	COMMENT
SK	SKETCH	
P	PRELIMINARY	
PL	PLANNING	For comment and review Planning/Listed Building Application
T	TENDER	For pricing purposes only
C	CONSTRUCTION	For procurement & construction
AB	AS-BUILT	Record drawings on completion
L	LEGAL	Conveyancing or other legal purposes

REVISIONS

REV	DATE	NOTES
1	03/2015	Issued for Billing.

**HAINES PHILLIPS**  
ARCHITECTS

Tankerton Works  
12 Argyle Walk  
London WC1H 8HA  
020 7833 9324  
020 7837 2864  
office@hainesphillips.co.uk

JOB TITLE

**LAUDERDALE HOUSE**  
Highgate N6 5HG

DRAWING TITLE  
**DOOR ELEVATIONS**  
**DOOR TYPE D10**

DRAWN DATE  
ED 03/2015

SCALE  
1:10 @ A1

JOB NR DRAWING NR ISSUE REV  
**3712 DA 417 P 1**