


OAK HILL WAY

119.7M +

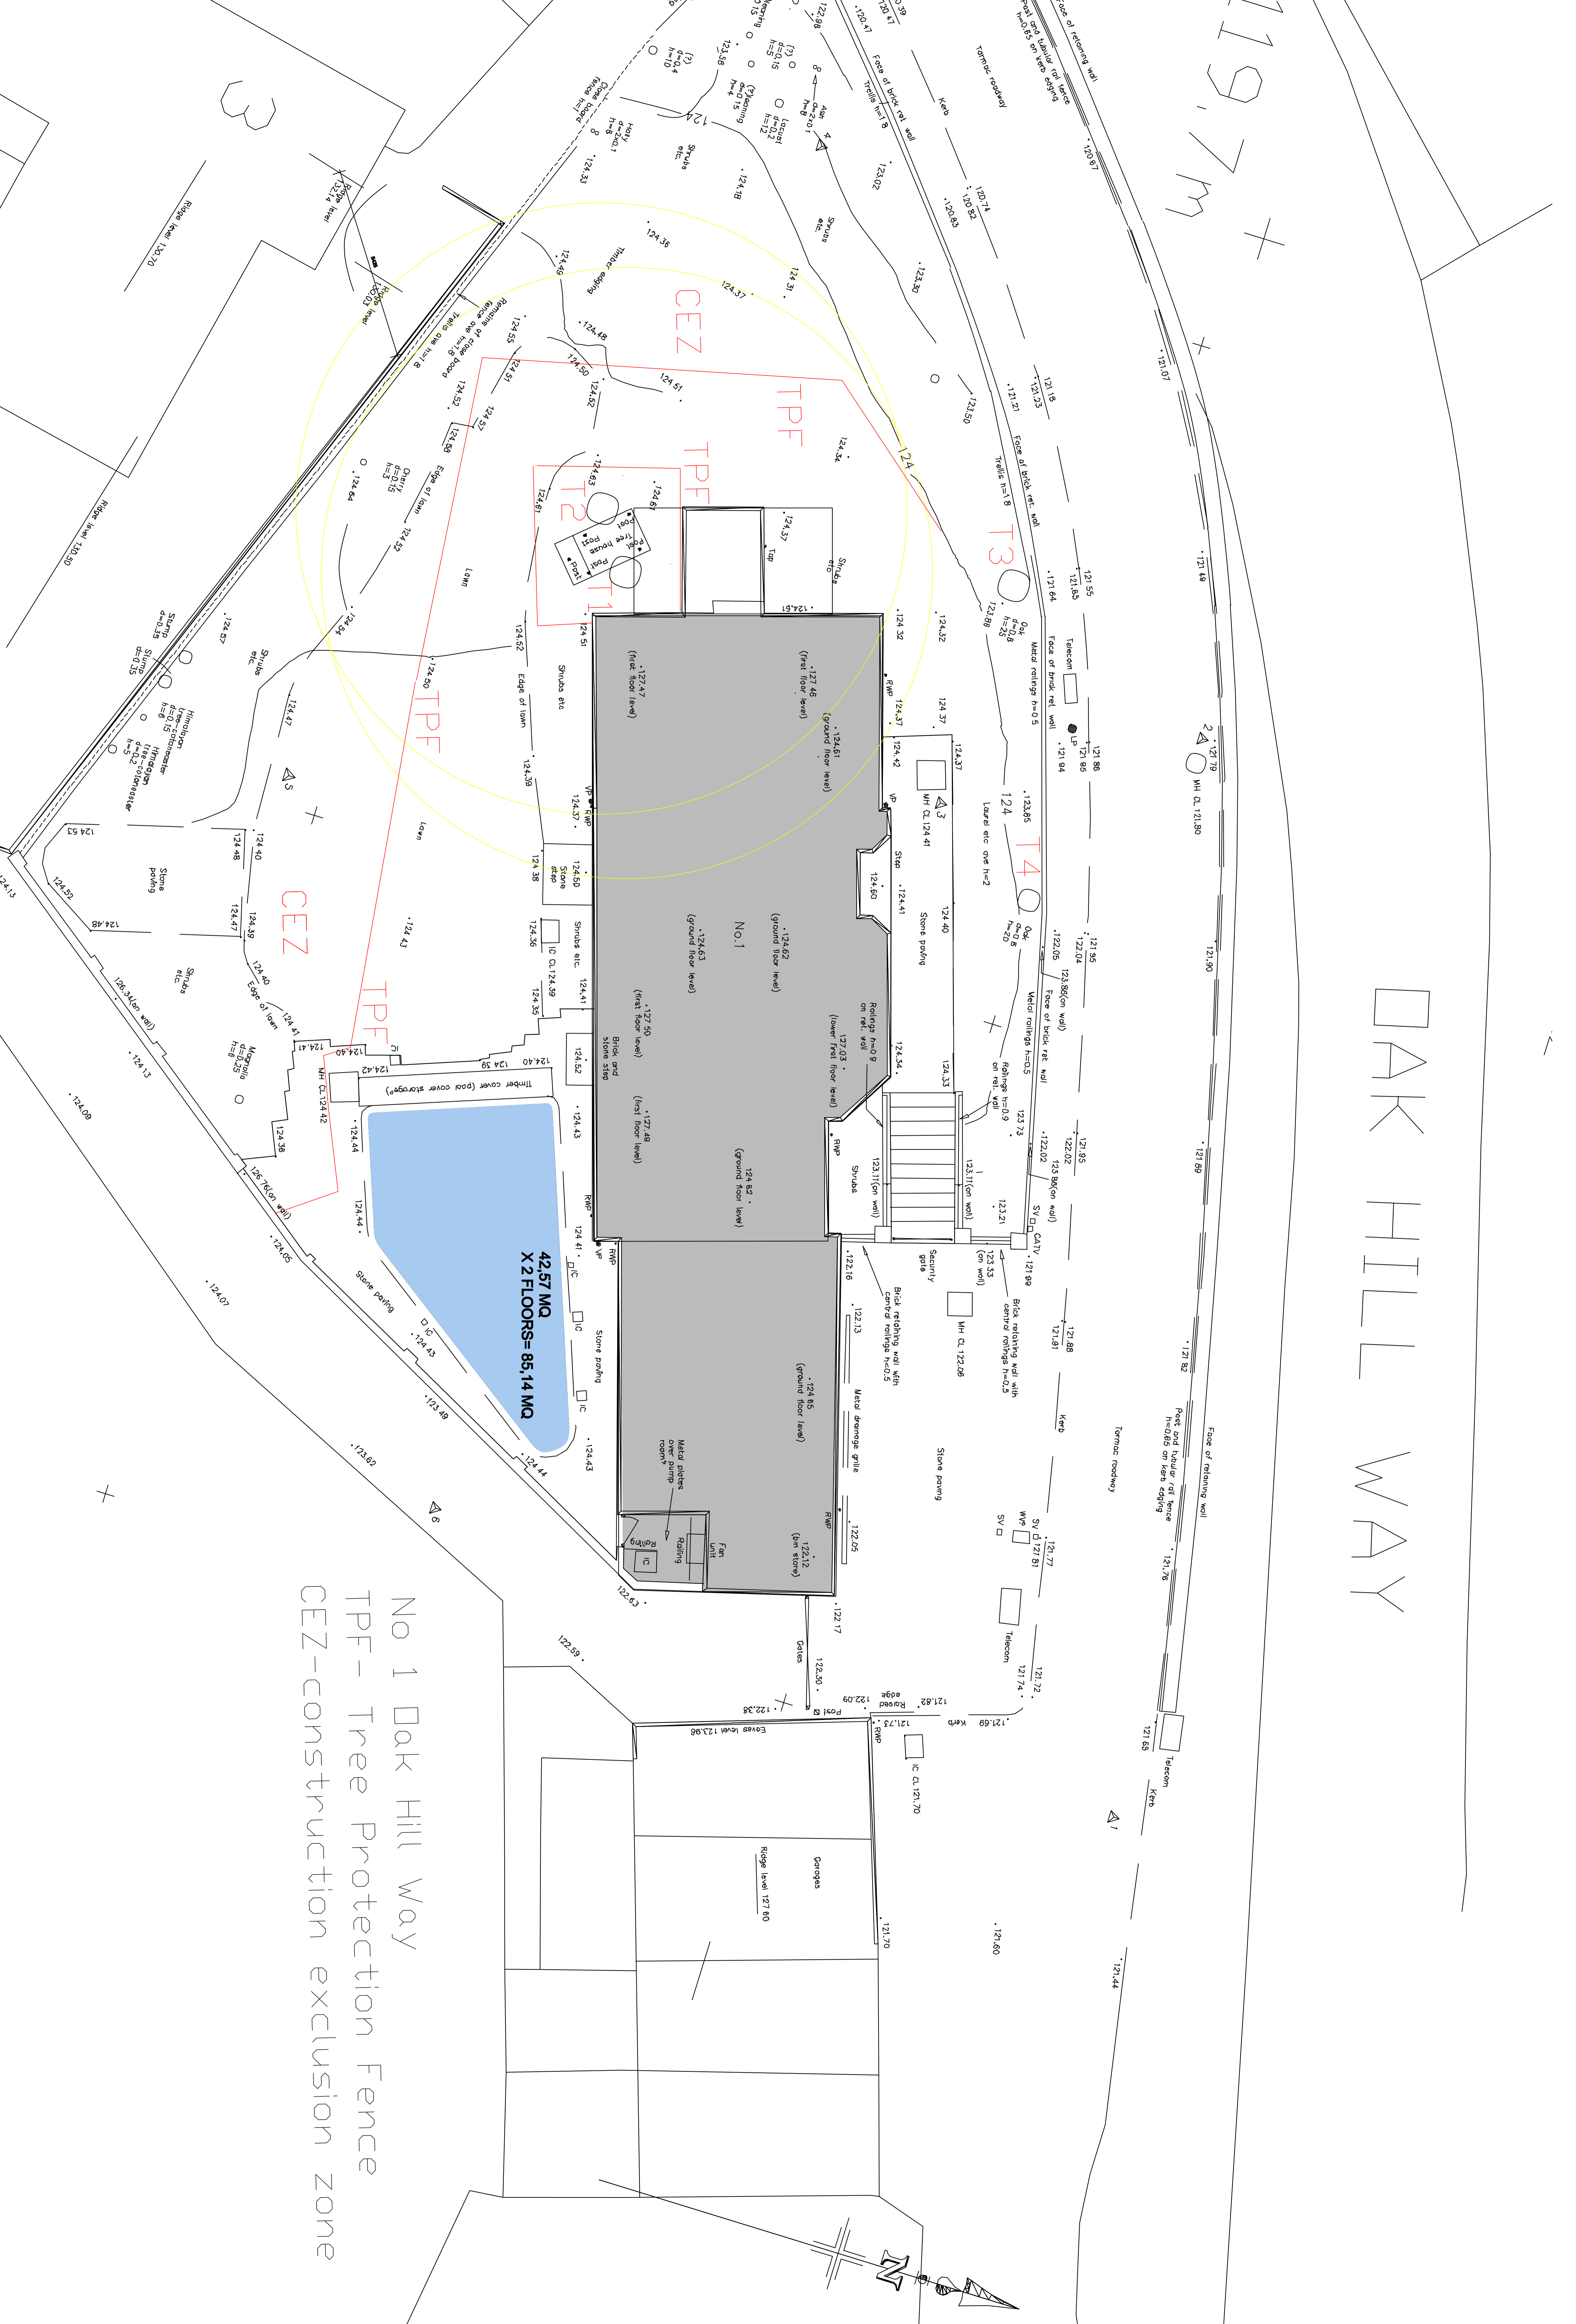

No 1 Oak Hill Way
TPF- Tree Protection Fence
CEZ- construction exclusion zone

