
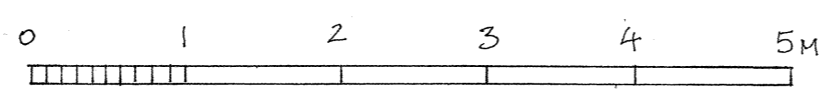


Notes:
 All dimensions must be checked on site and not scaled
 from this drawing.

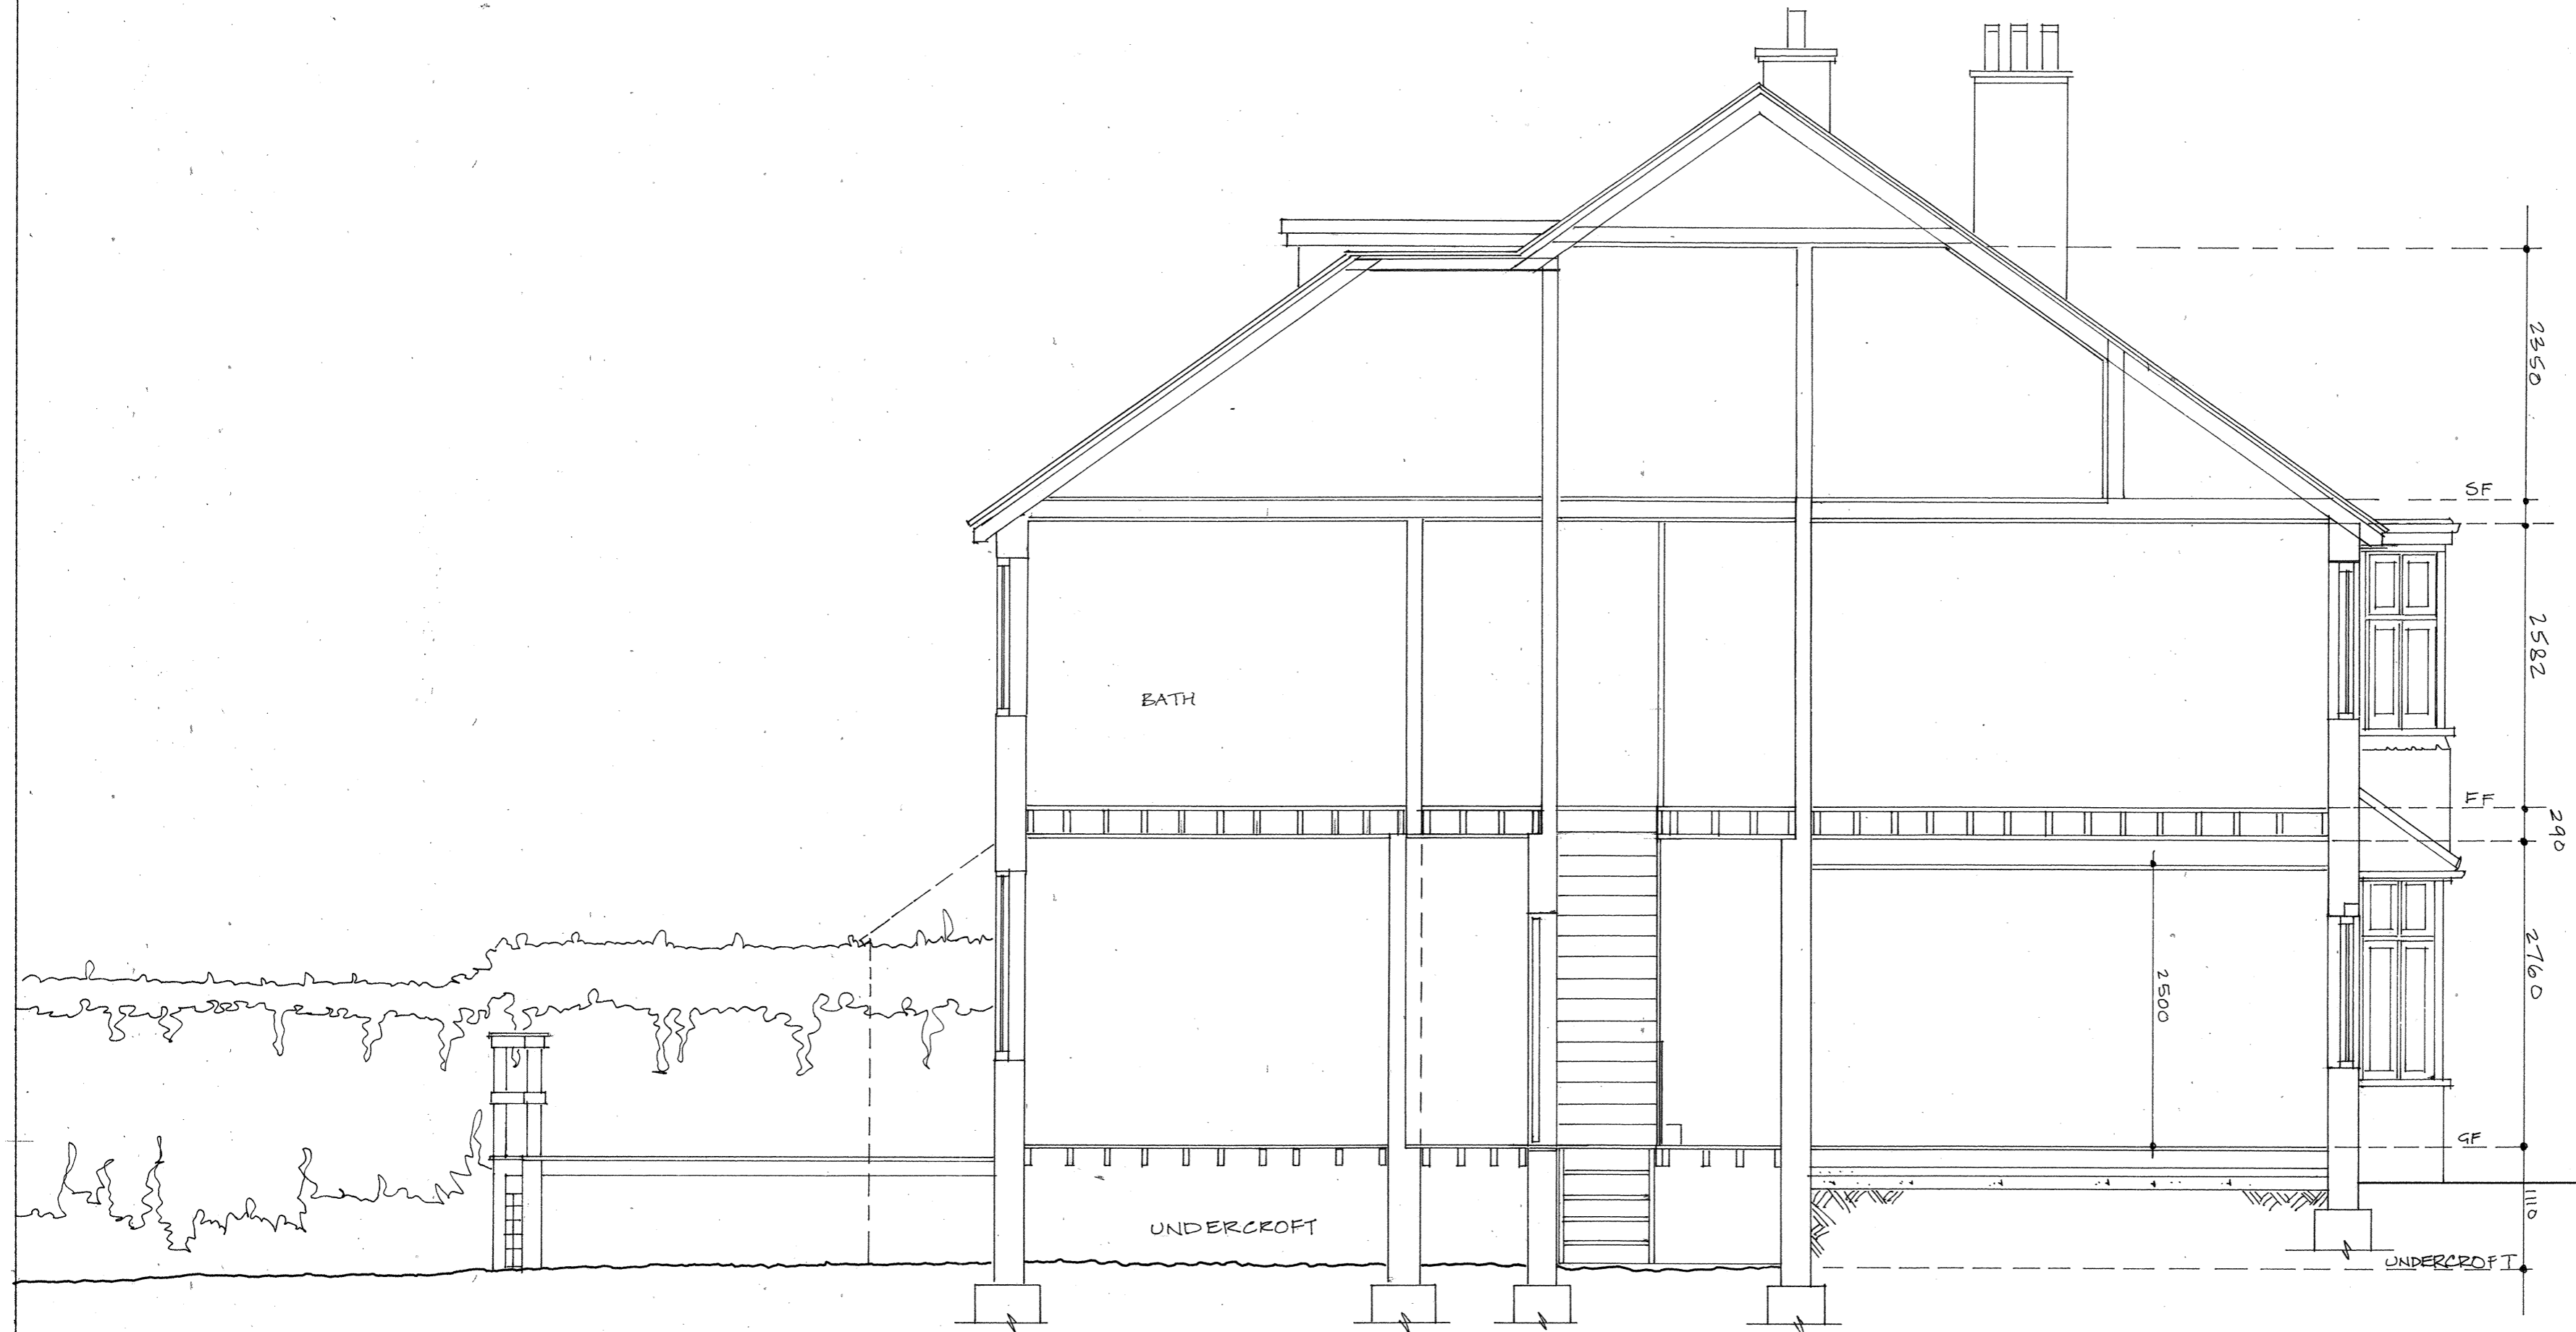

M
S
A

MURRAY-SMITH
 ARCHITECTS

Sarah Murray-Smith
 RIBA BSc (Hons), Dip Arch (UCL)

16 KIRK CLOSE
 OXFORD OX2 8JN
 TEL/FAX 01865 310199
 MOBILE 0794 106 3013
 msarchitects@btconnect.com

Client
 ZUR - SZIRO

Job
 231 GOLDHURST TERRACE

Drawing
 SECTION A-A
 EXISTING

Scale
 1:50

Date
 JUNE 2013

Drawn by
 SMS

Drq. No.
 Z-S3:10

Rev.