


Notes:  
All dimensions must be checked on site and not scaled from this drawing.

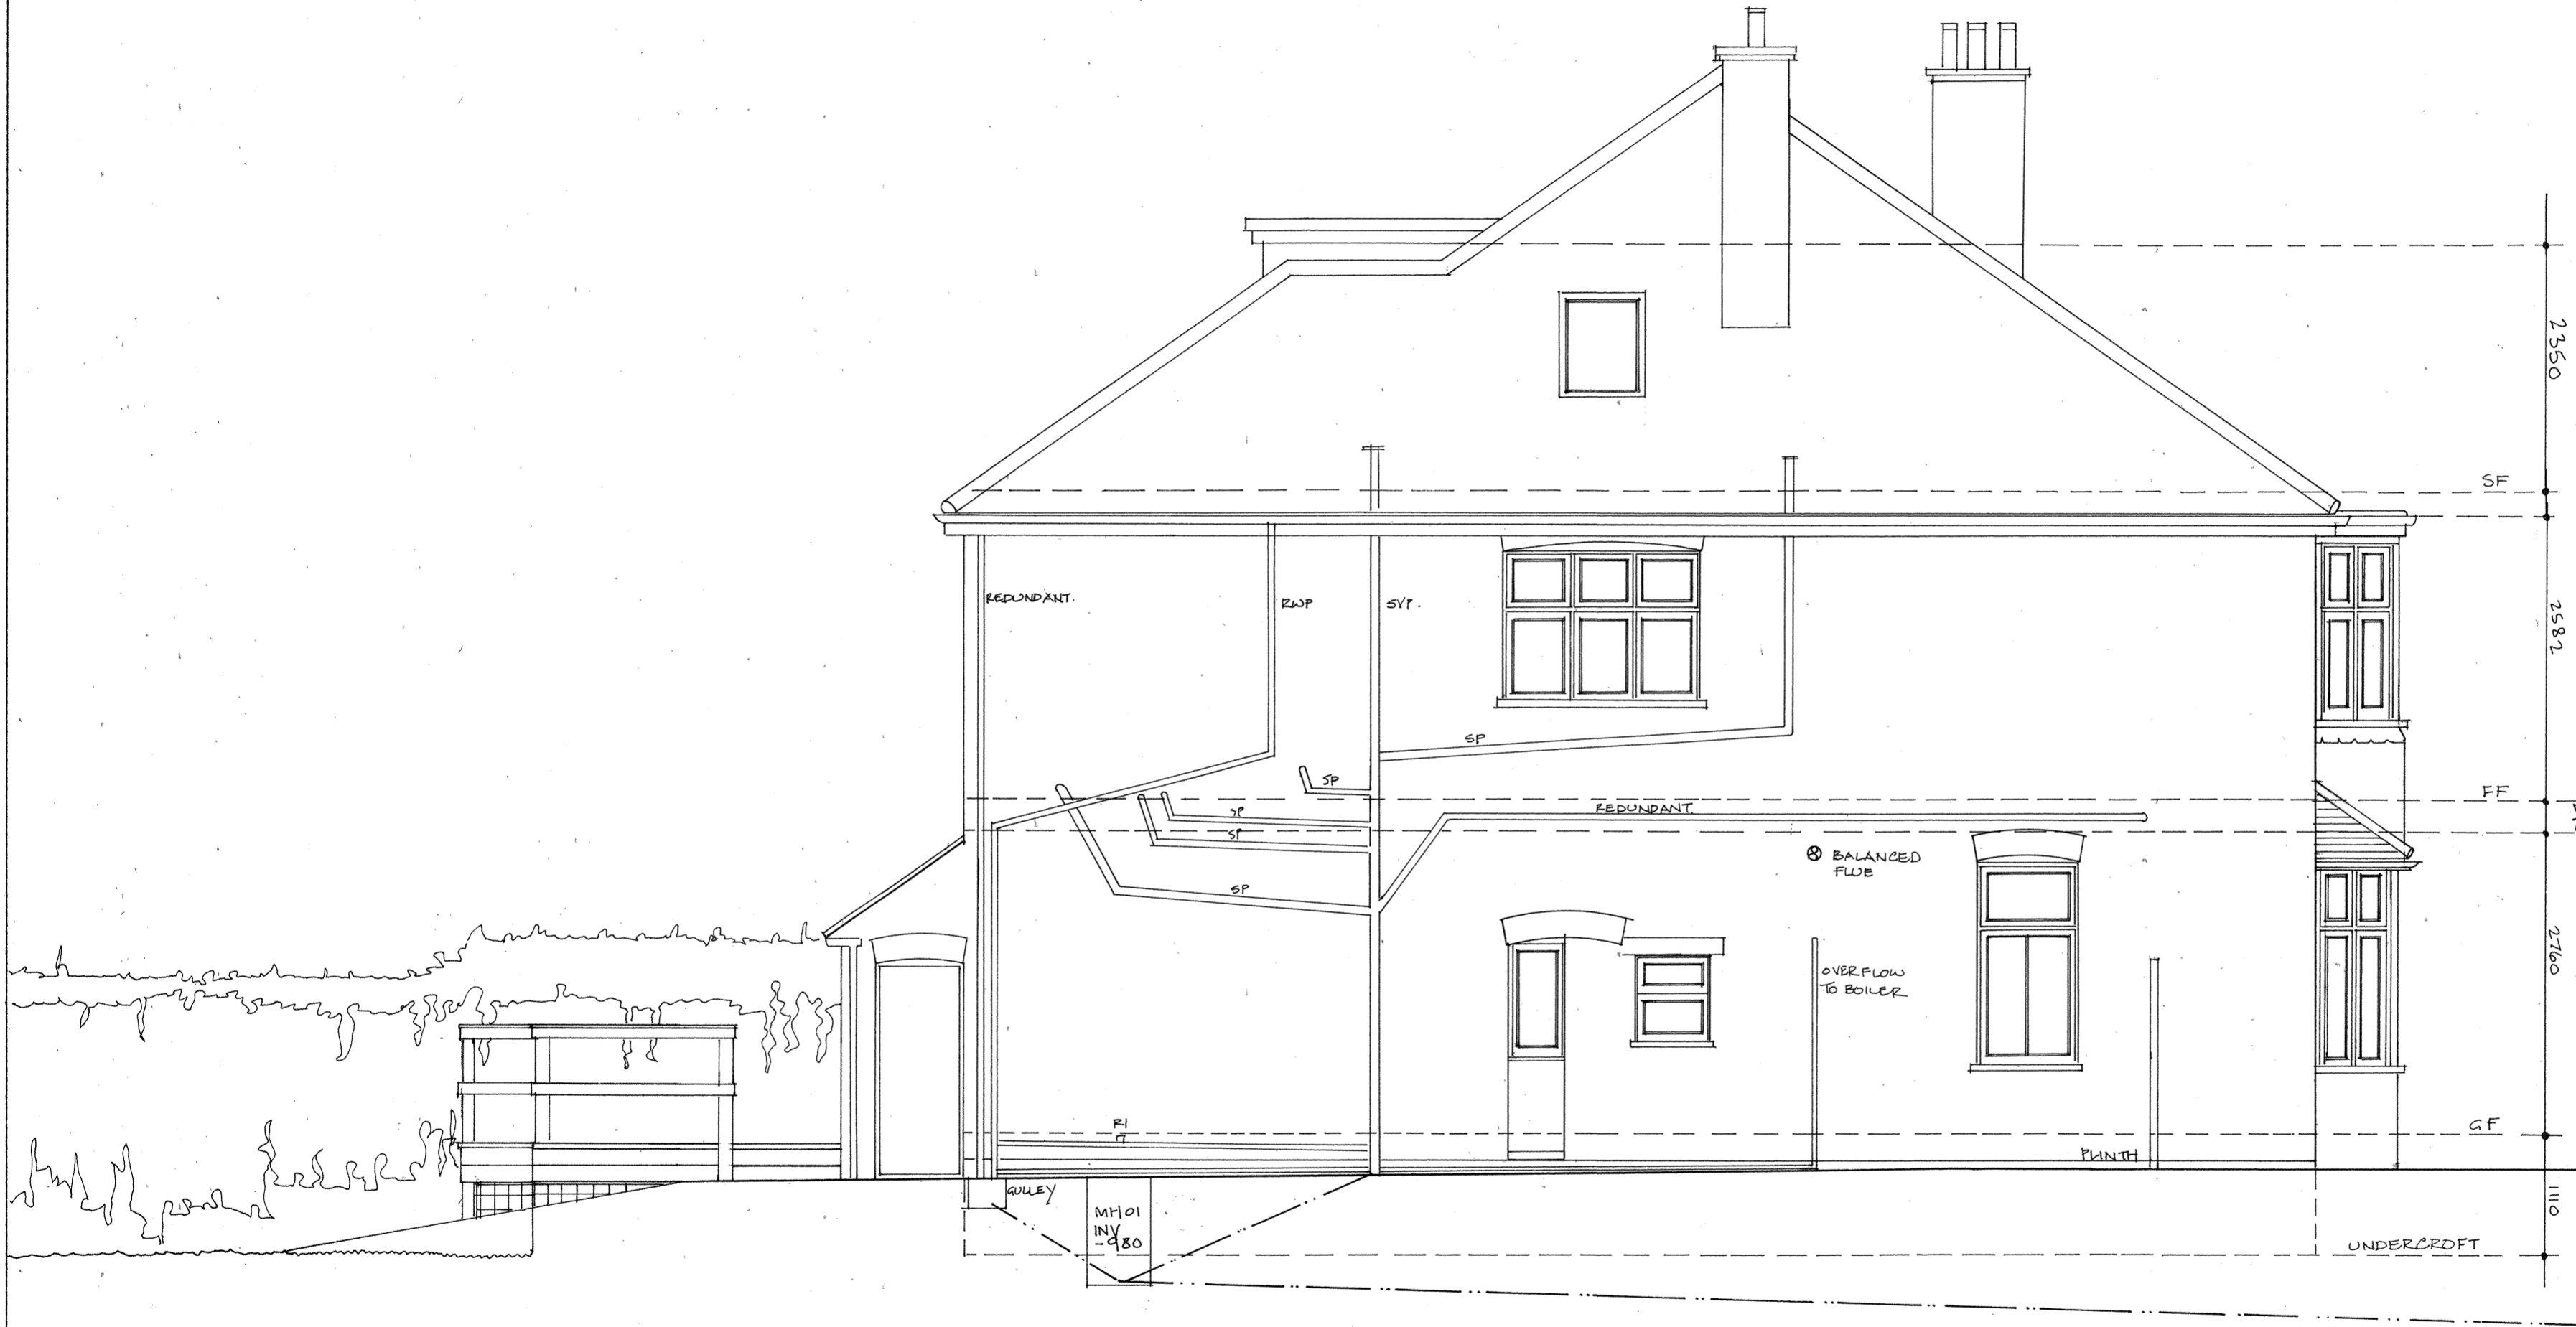

**MSA**  
**MURRAY-SMITH**  
ARCHITECTS

Sarah Murray-Smith  
RIBA BSc (Hons), Dip Arch (UCL)

16 KIRK CLOSE  
OXFORD OX2 8JN  
TEL/FAX 01865 310199  
MOBILE 0794 106 3013  
msarchitects@btconnect.com

Client  
ZUR - SZPIRO

Job  
231 GOLDHURST TERRACE

Drawing  
ELEVATION - SIDE  
(EAST)  
EXISTING

Scale  
1:50

Date  
JUNE 2013

Drawn by  
SMS

Drg. No.  
SZ13:08

Rev.

