


Notes:
All dimensions must be checked on site and not scaled from this drawing.

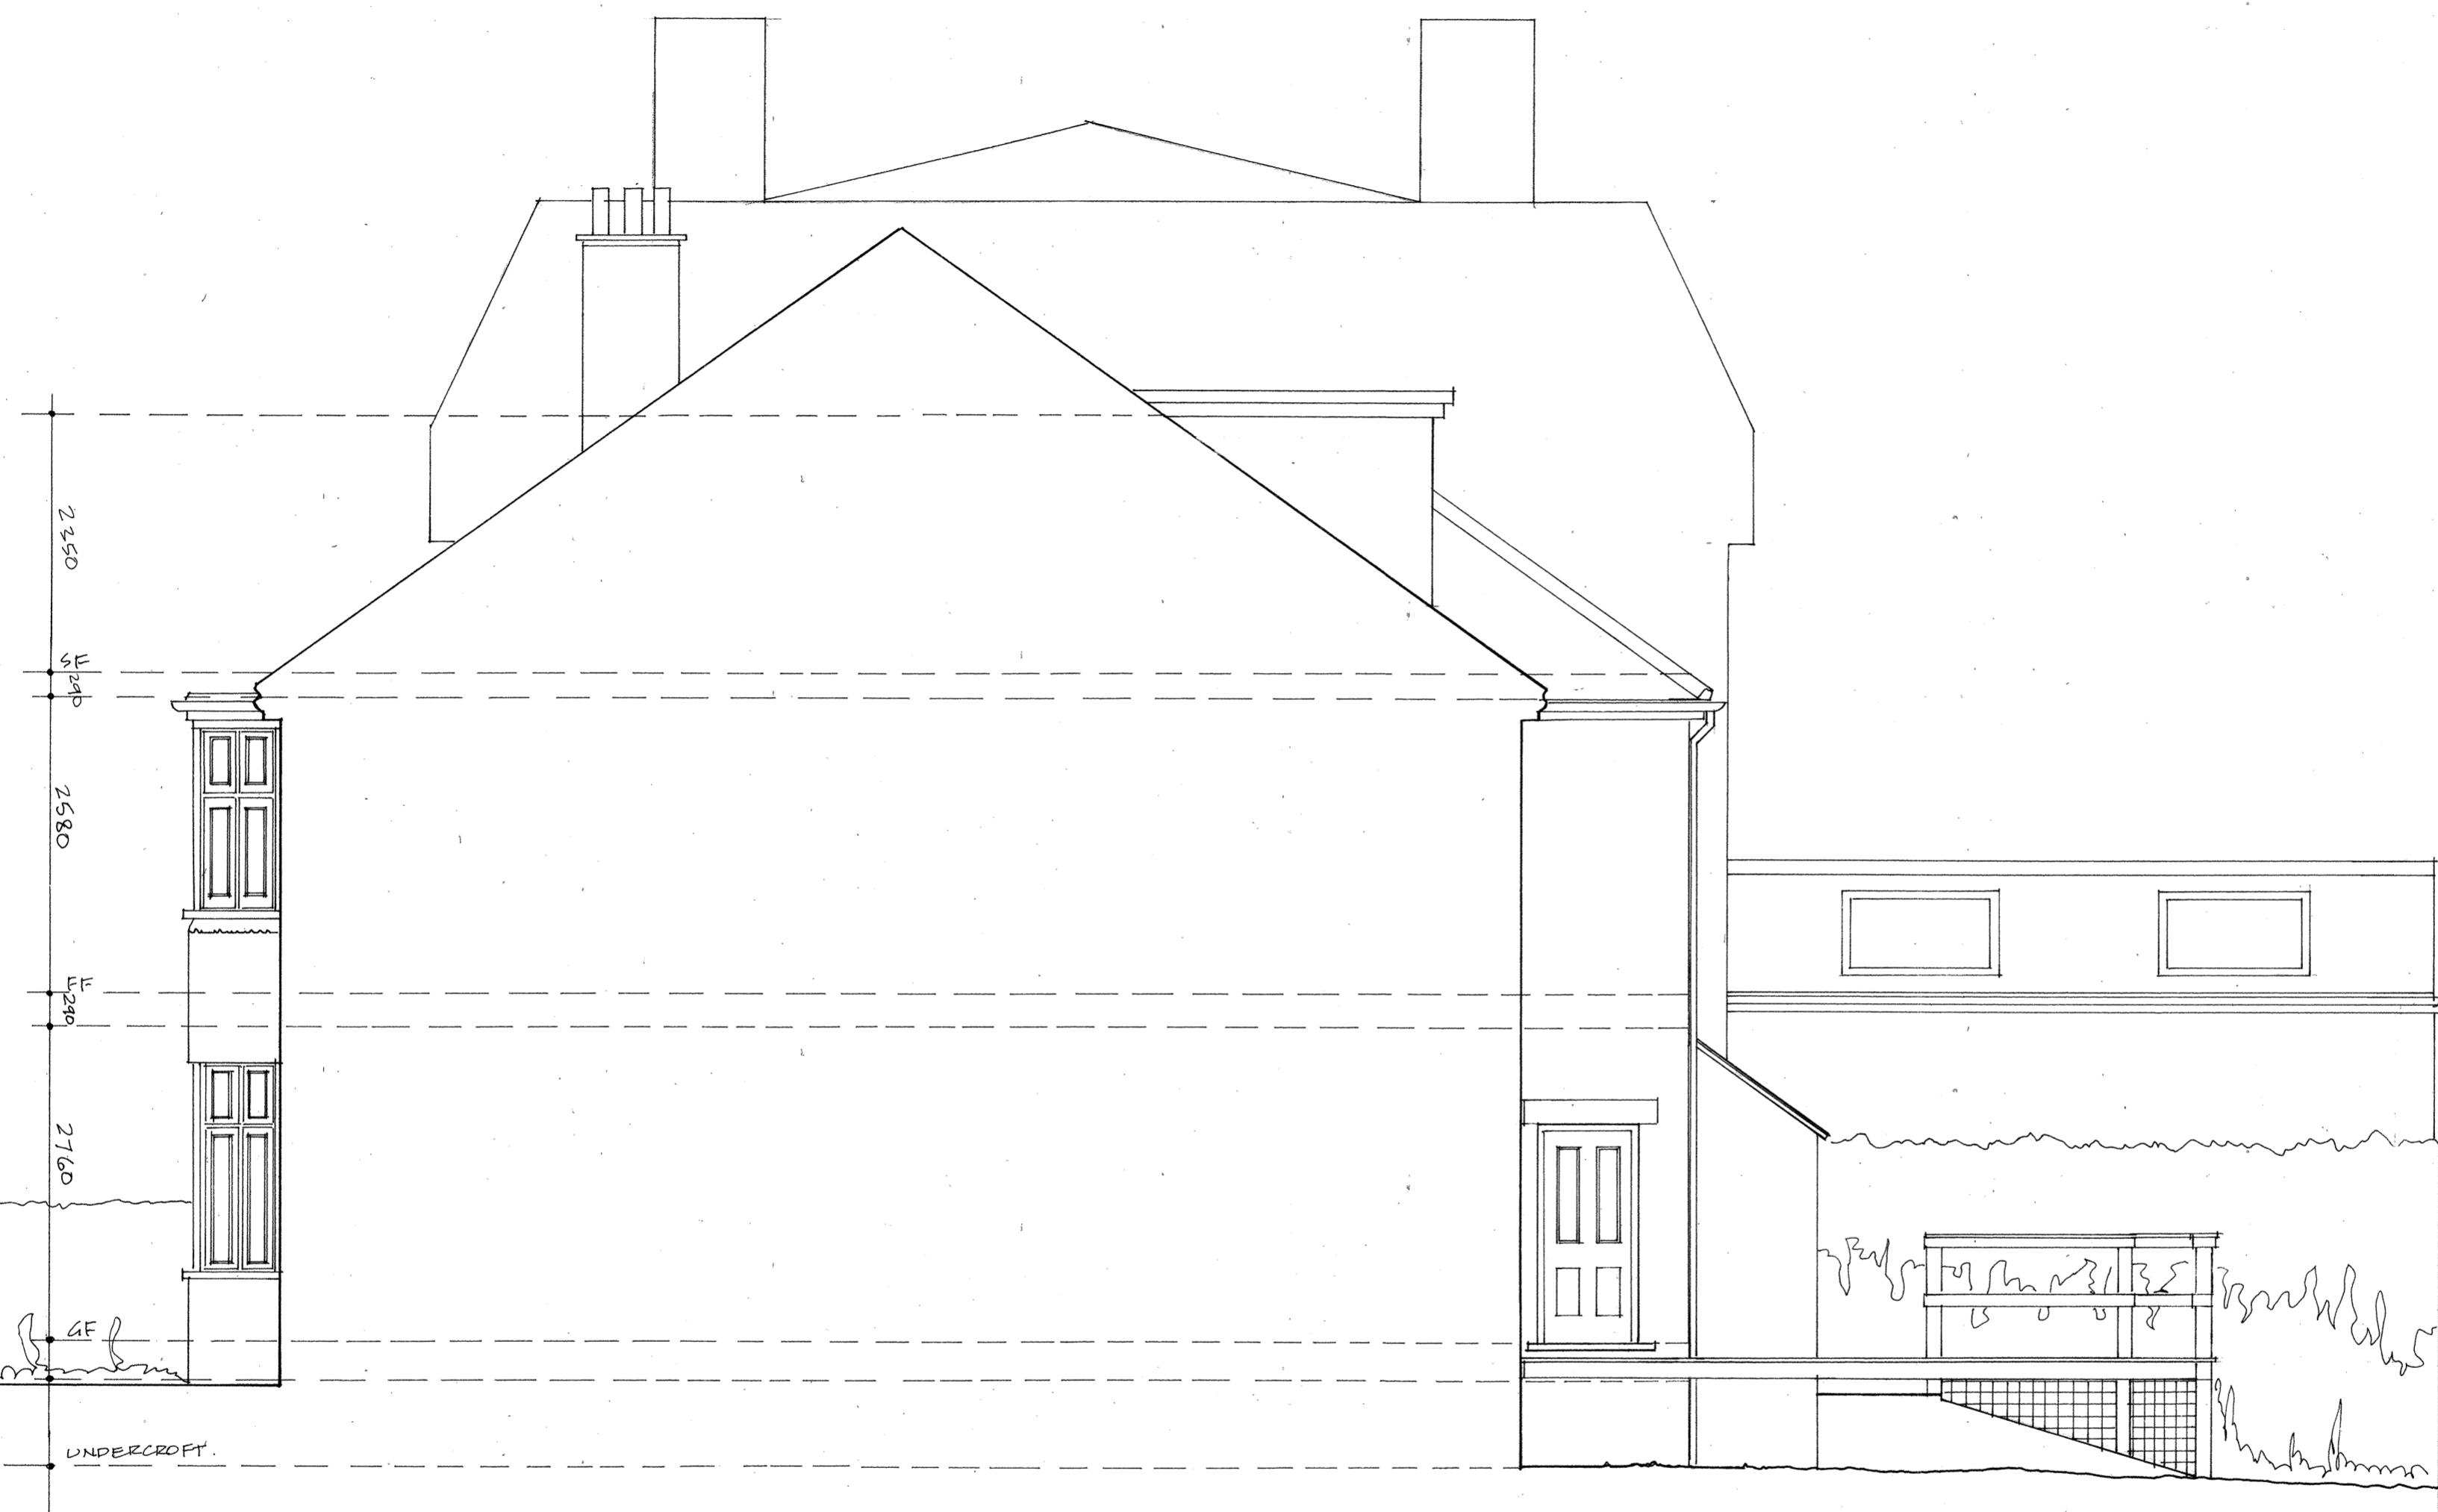

M
S
A

MURRAY-SMITH
ARCHITECTS

Sarah Murray-Smith
RIBA BSc (Hons), Dip Arch (UCL)

16 KIRK CLOSE
OXFORD OX2 8JN
TEL/FAX 01865 310199
MOBILE 0794 106 3013
msarchitects@btconnect.com

Client

ZUR- SZIRO

Job

231 GOLDHURST TERRACE

Drawing
ELEVATION - SIDE
(WEST)
EXISTING

Scale 1:50

Date SEPT 2014 Drawn by SMS

Drg. No. Z-513 : 09	Rev.
------------------------	------

