
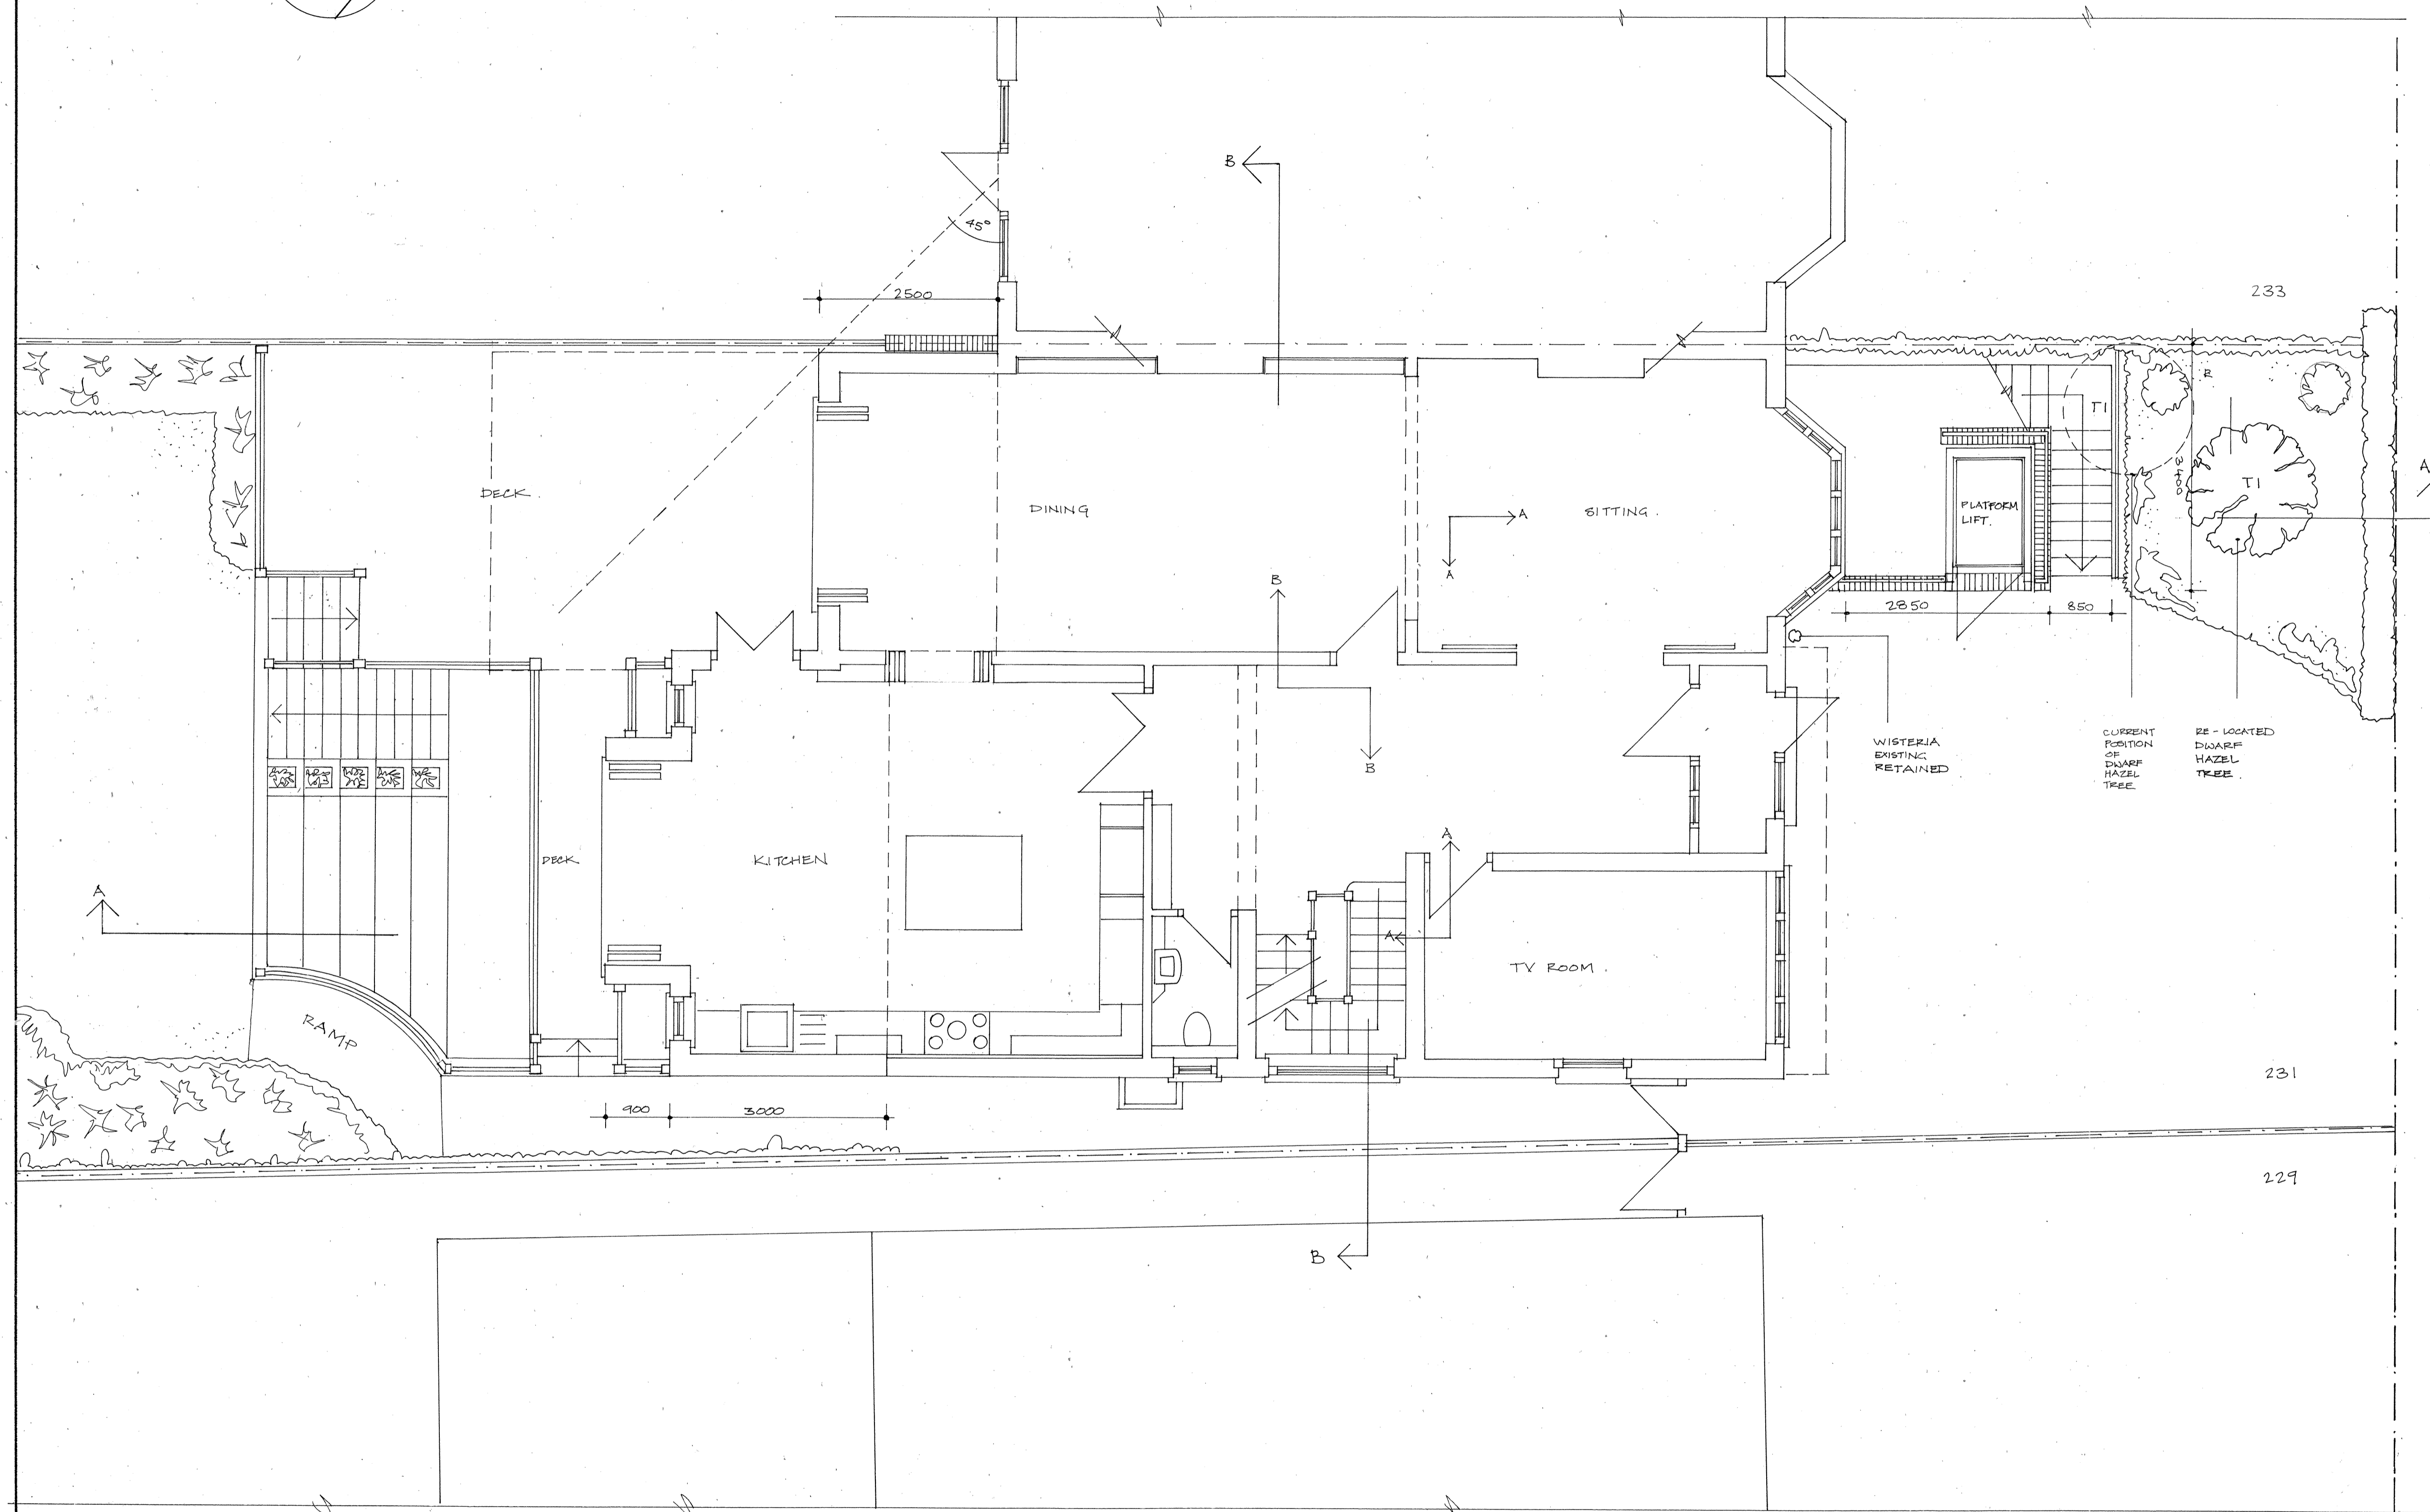


Notes:
All dimensions must be checked on site and not scaled from this drawing.

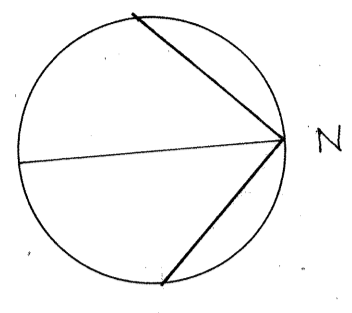

M S A
MURRAY-SMITH
ARCHITECTS

Sarah Murray-Smith
RIBA BSc (Hons), Dip Arch (UCL)

16 KIRK CLOSE
OXFORD OX2 8JN
TEL/FAX 01865 310199
MOBILE: 0794 106 3013
msarchitects@btconnect.com

Client
ZUR-SZIPIRO

Job
231 GOLDHORST TERRACE

Drawing
PLAN - GROUND FLOOR
PROPOSED

Scale
1:50

Date
SEPT 2014

Drawn by
SMS

<p>Drq. No. Z-S13: PR 02</p>	<p>Rev.</p>
----------------------------------	-------------