
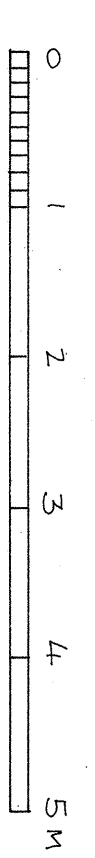
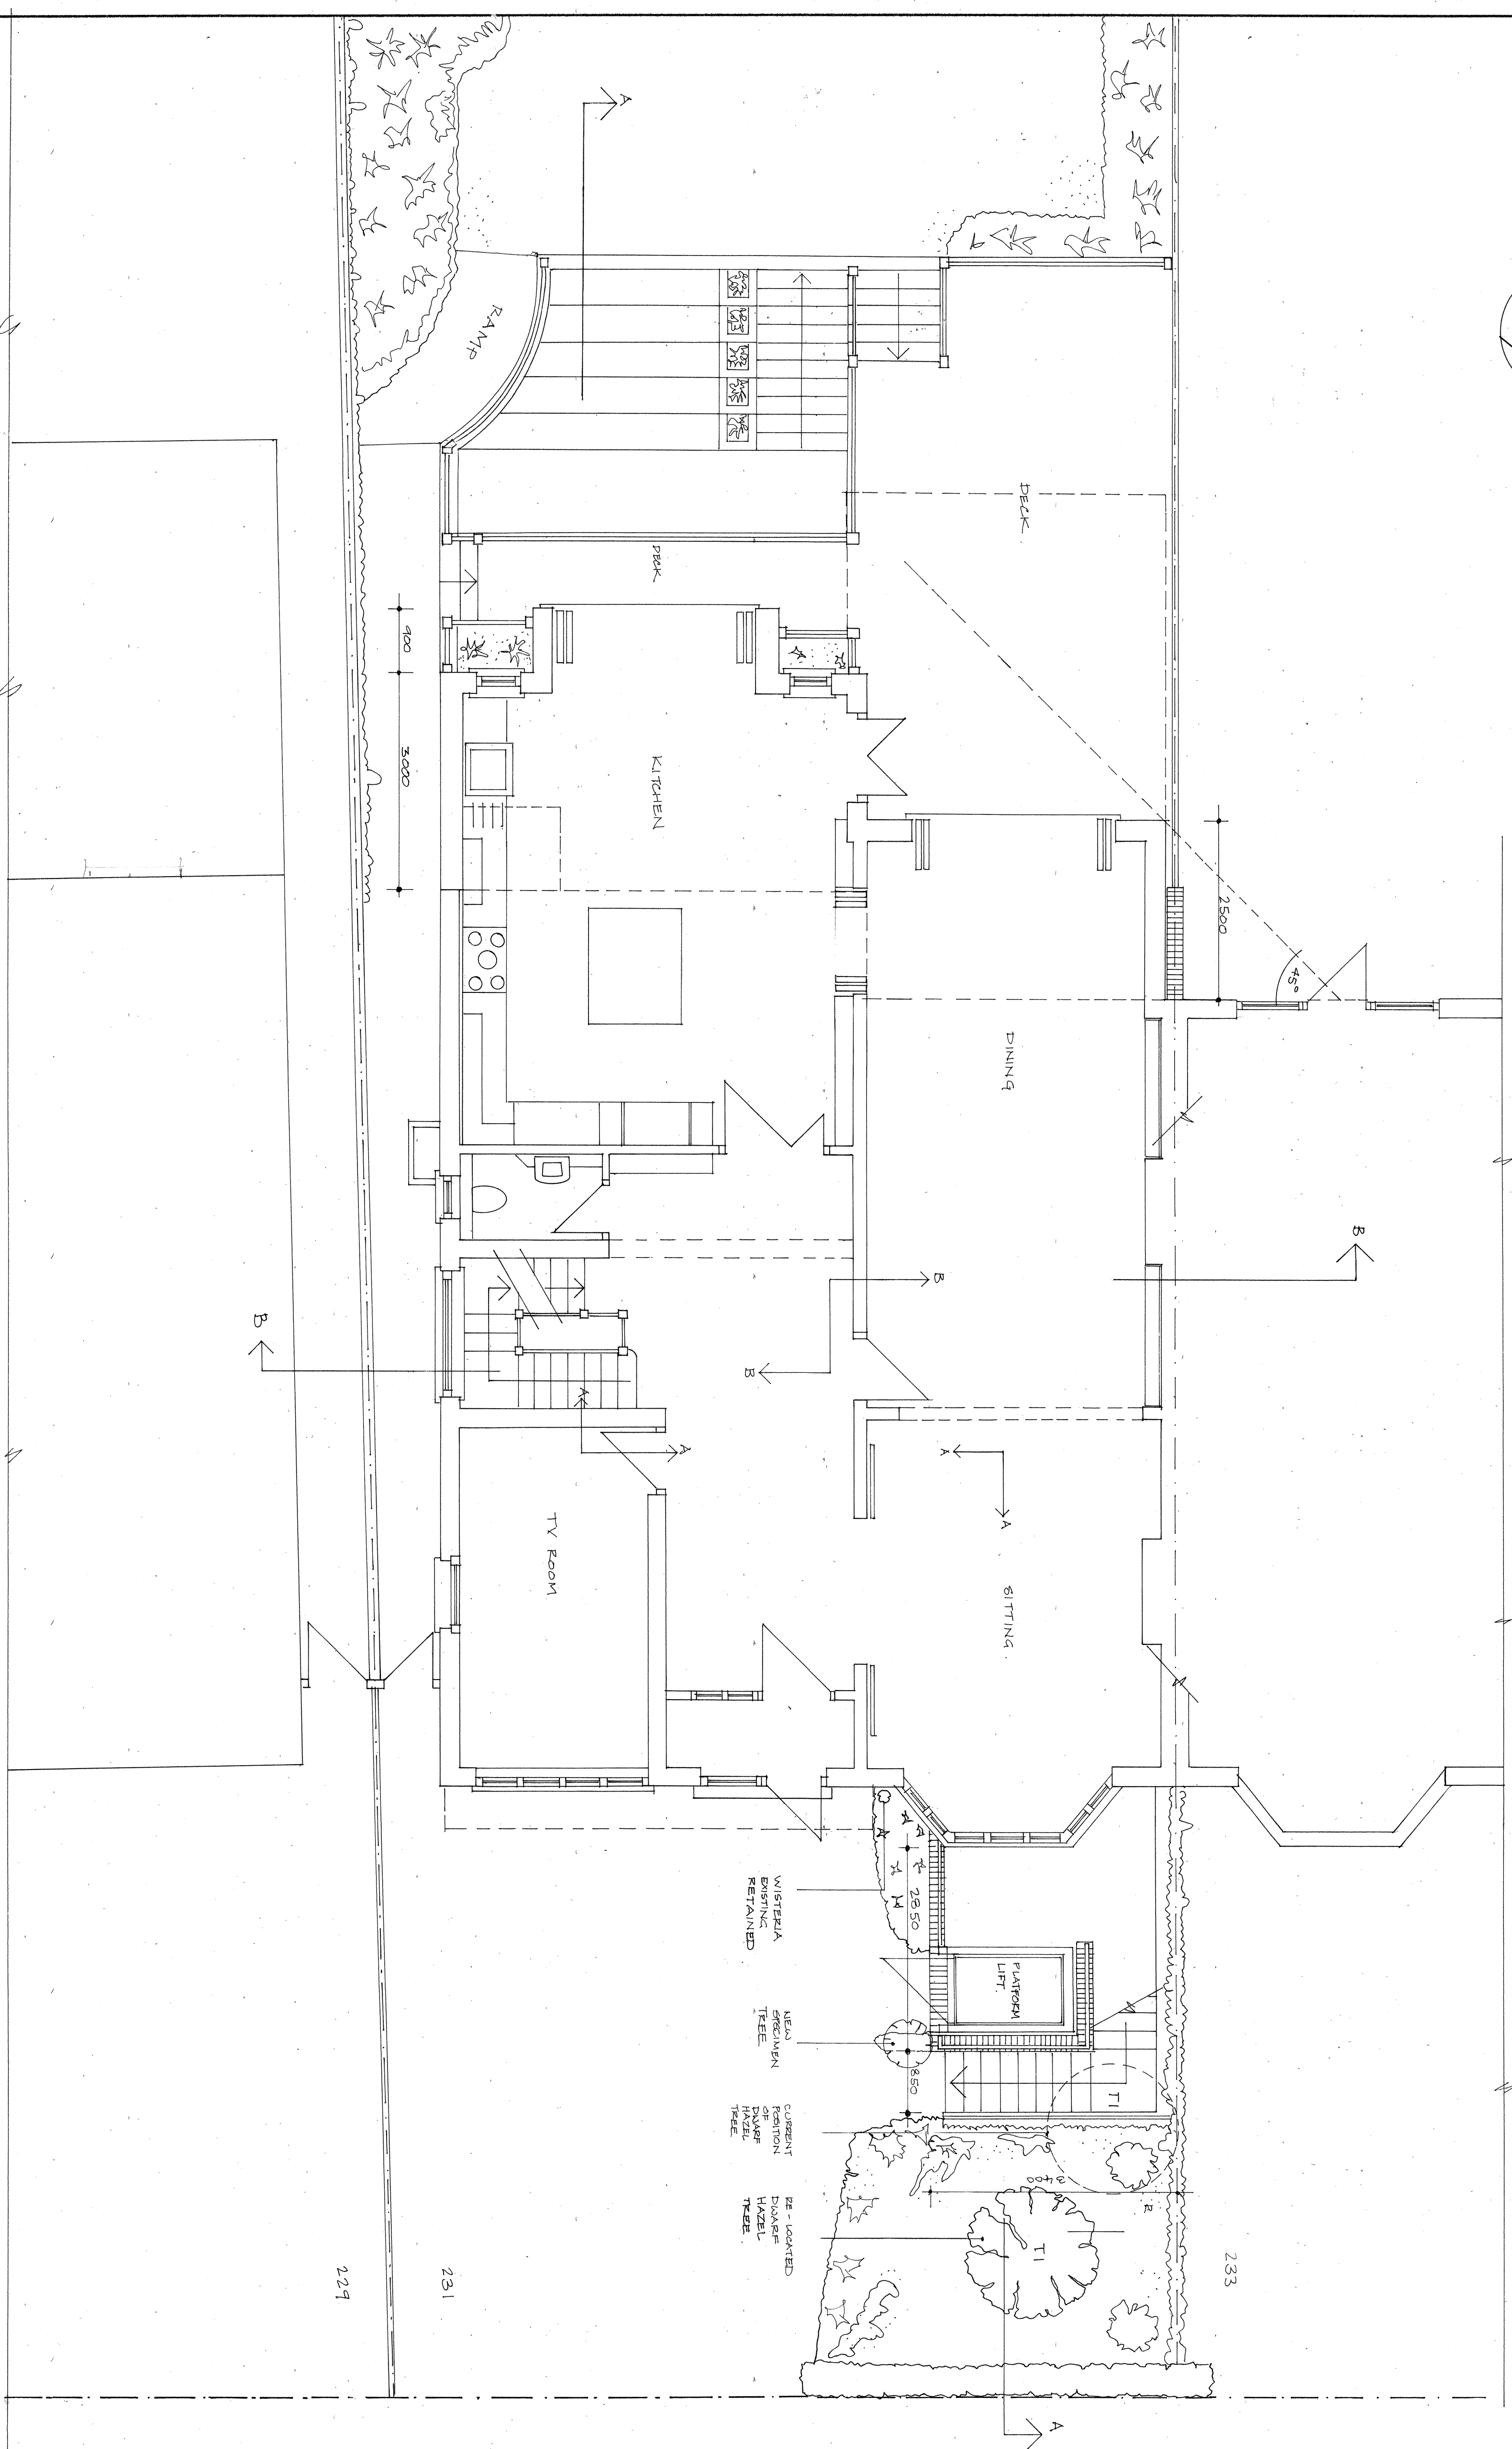


Notes:
All dimensions must be checked on site and not scaled from this drawing.

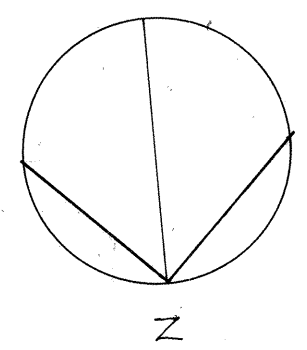

M S A
MURRAY-SMITH
 ARCHITECTS
 Sarah Murray-Smith
 RIBA Bsc (Hons), Dip Arch (UCL)
 16 KIRK CLOSE
 OXFORD OX2 8JN
 TEL/FAX 01865 310199
 MOBILE: 0794 106 3013
 msarchitects@btconnect.com

Client
ZUR - SZPIRO

Job
231 GOLDHURST TERRACE

Drawing
PLAN - GROUND FLOOR
PROPOSED

Scale
1:50

Date
sept 2014

Drawn by
SMS

Dwg. No.
Z-S13: Prop

Rev.