


Notes:
All dimensions must be checked on site and not scaled from this drawing.

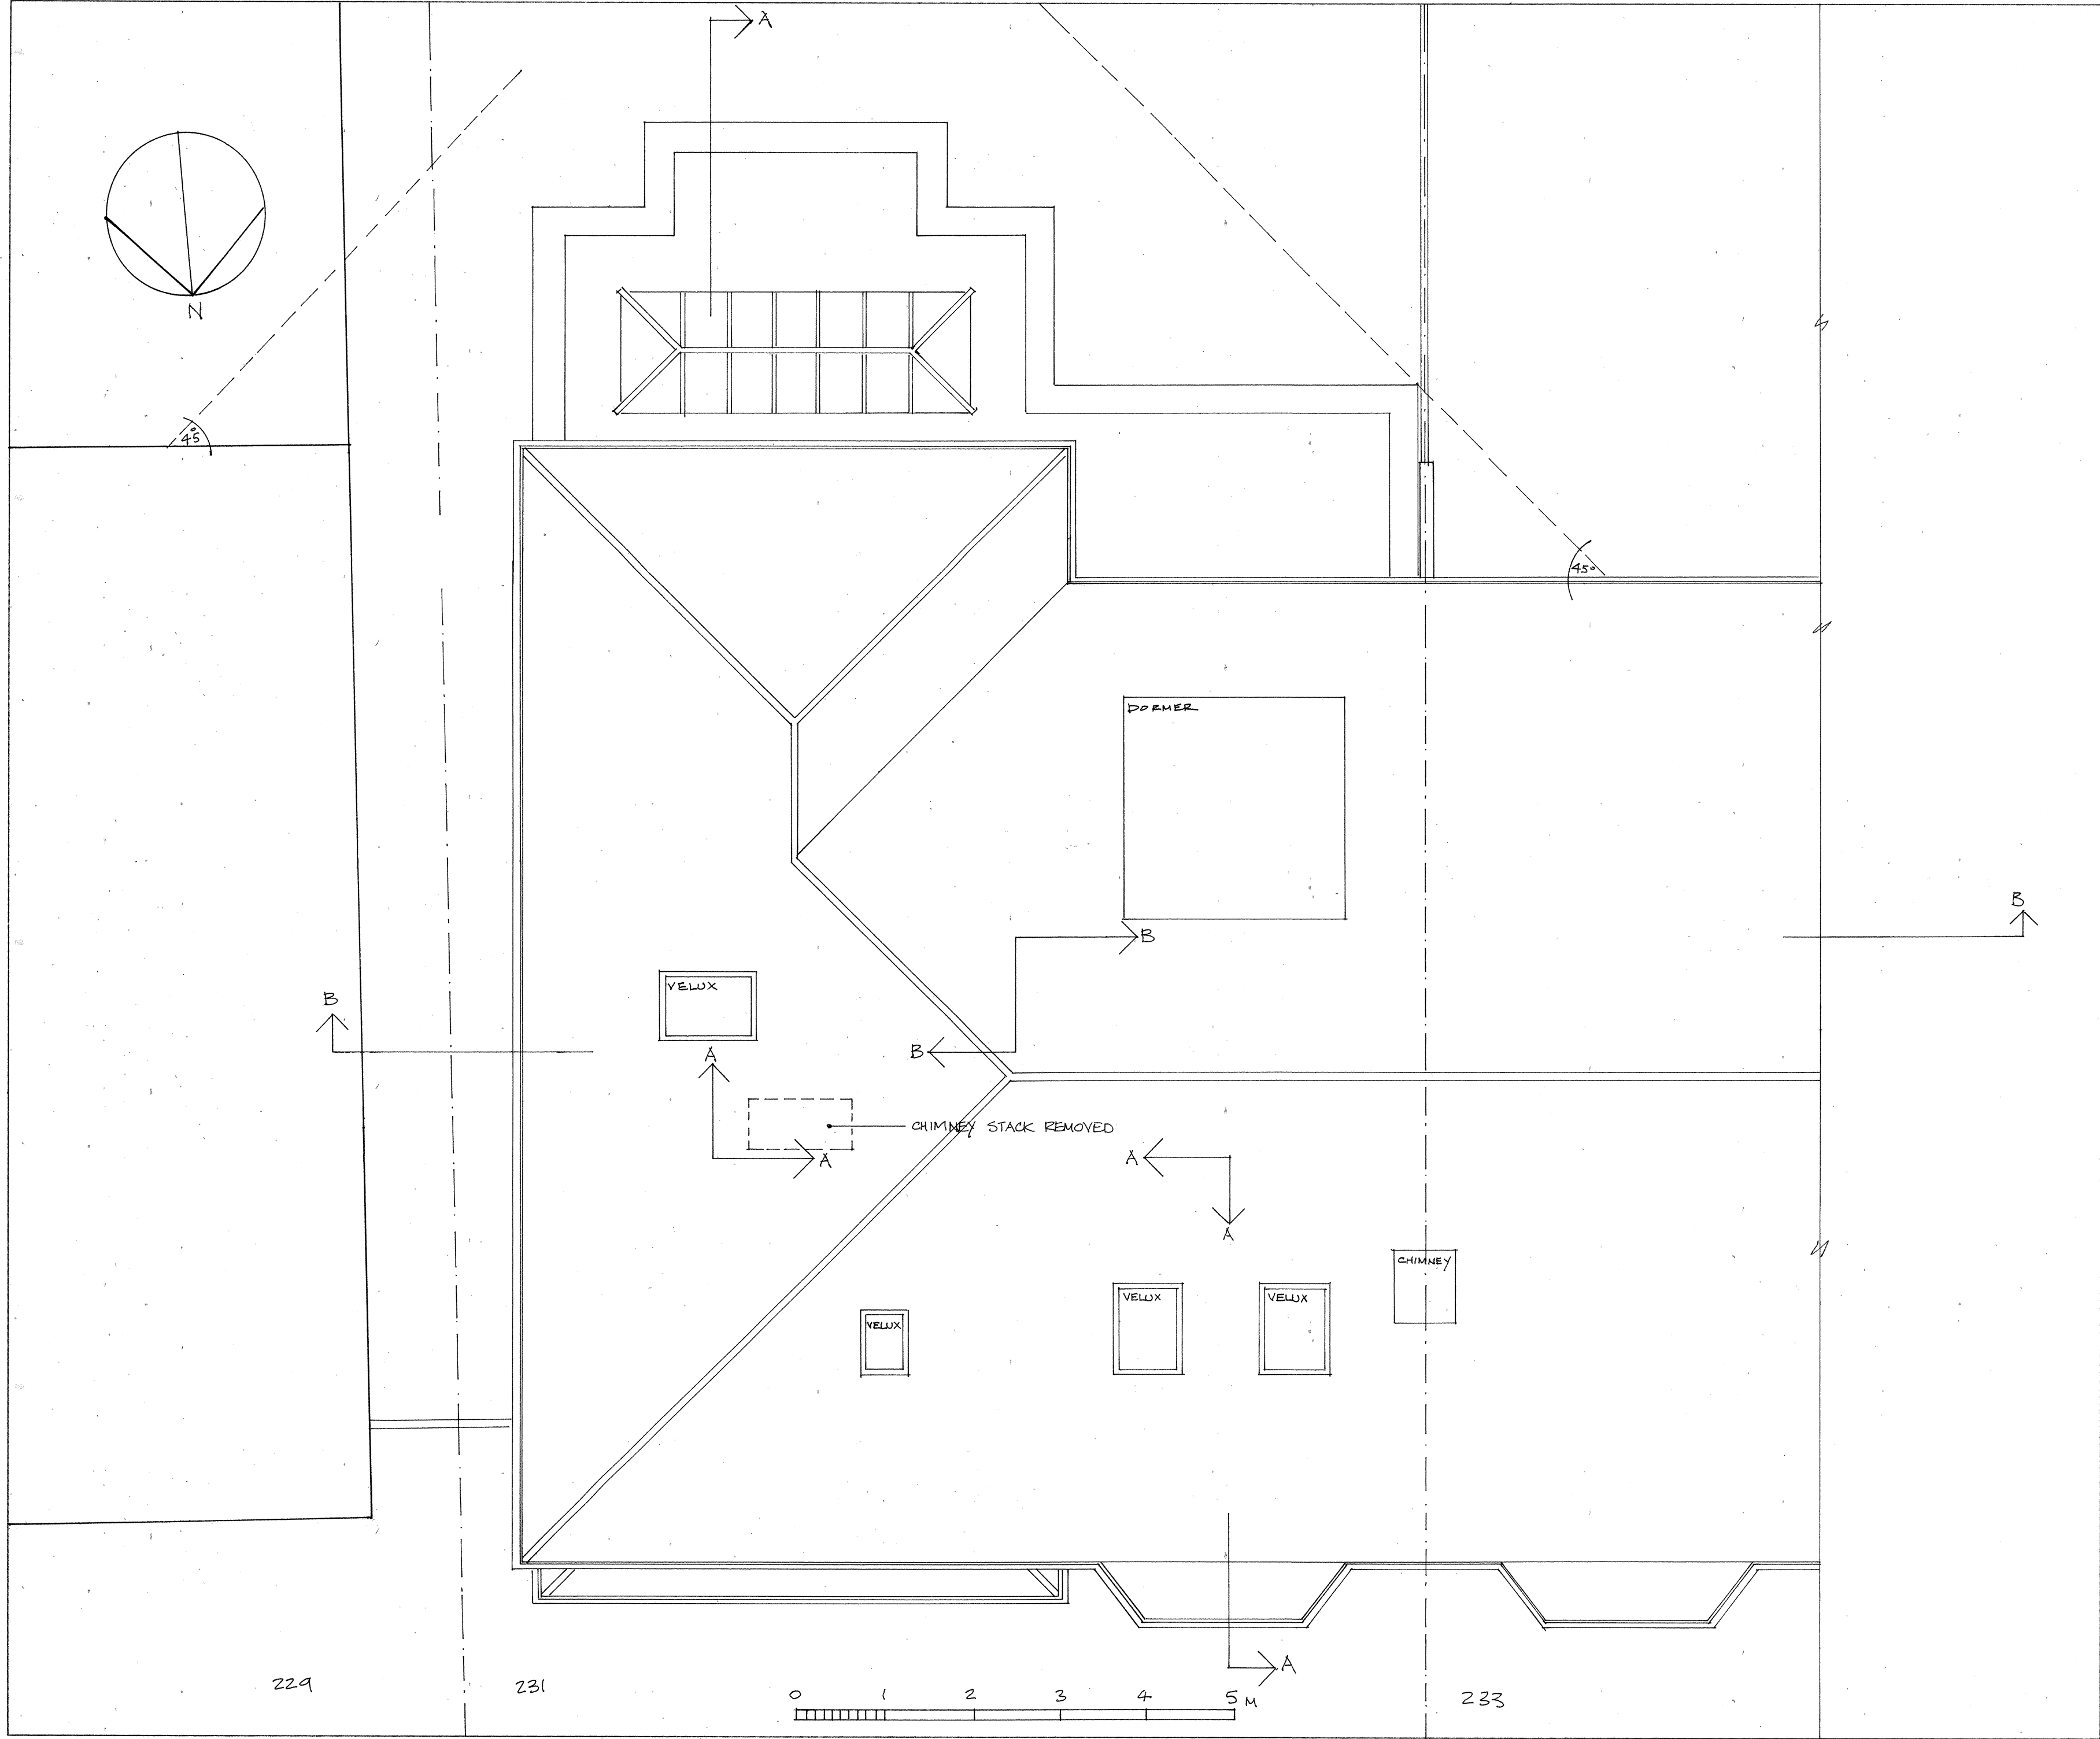

MURRAY-SMITH
ARCHITECTS

Sarah Murray-Smith
RIBA BSc (Hons), Dip Arch (UCL)

16 KIRK CLOSE
OXFORD OX2 8JN
TEL/FAX 01865 310199
MOBILE 0794 106 3013
msarchitects@btconnect.com

Client

ZUR - SZPIRO

Job

231 GOLDHURST TERRACE

Drawing
PLAN
ROOF
PROPOSED

Scale
1:50

Date
MARCH 2015

Drawn by
SMS

Drg. No. Z-513-PRO5	Rev.
------------------------	------