
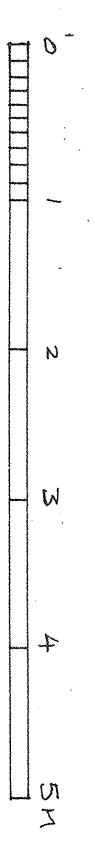


Notes:  
All dimensions must be checked on site and not scaled  
from this drawing.

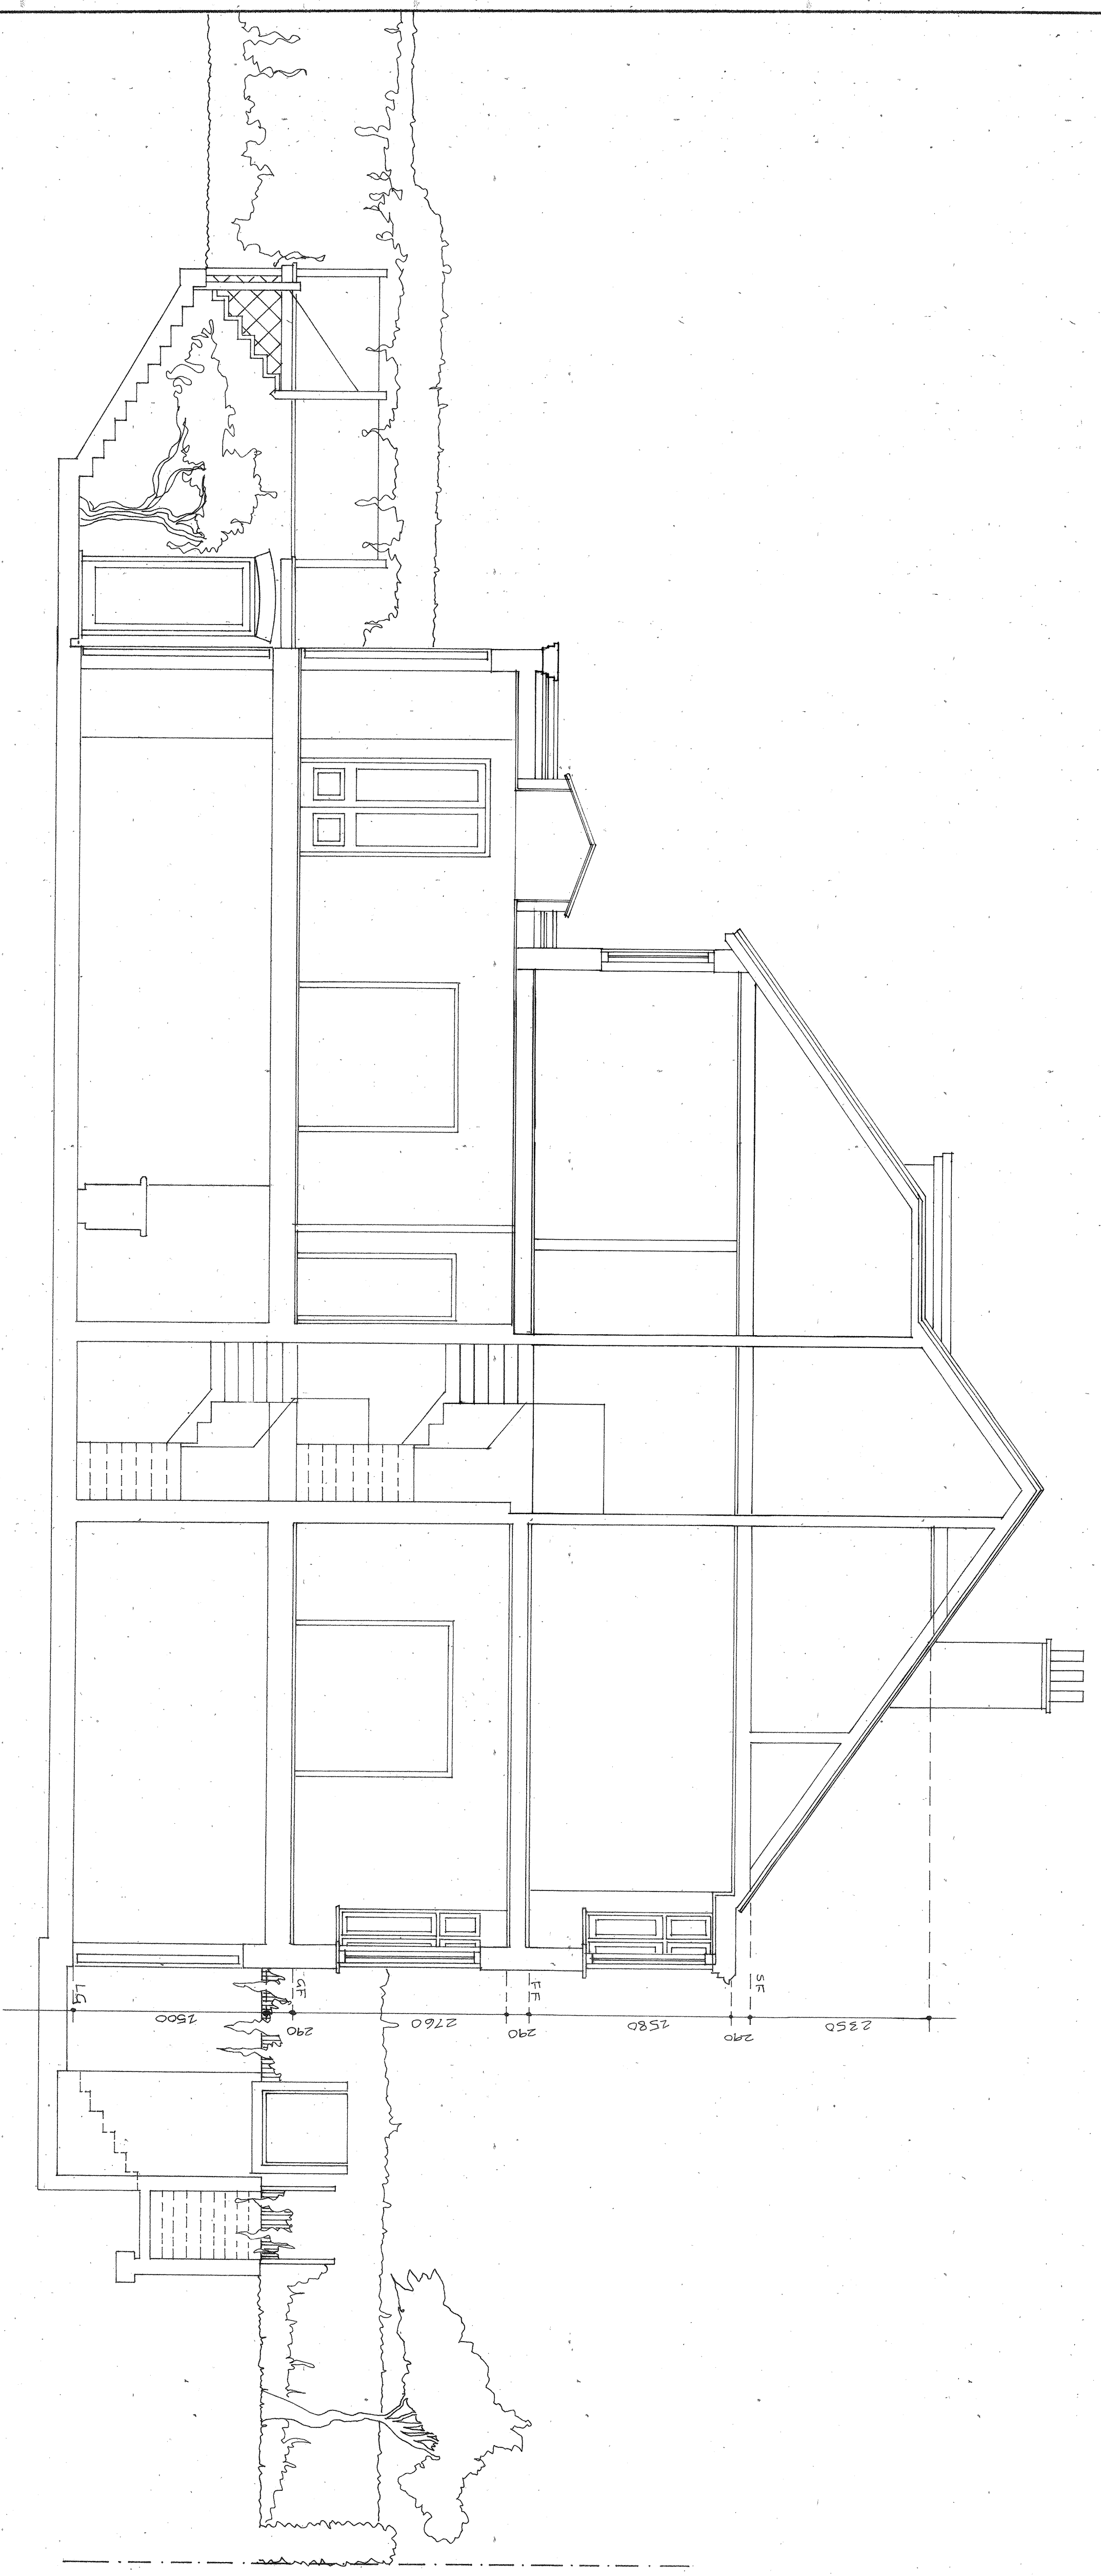

**MURRAY-SMITH**  
ARCHITECTS  
Sarah Murray-Smith  
RIBA BSc (Hons), Dip Arch (UCI)  
16 KIRK CLOSE  
OXFORD OX2 8JN  
TEL/FAX 01865 310192  
MOBILE: 0794 106 3013  
msarchitects@btconnect.com

Client  
ZUR - SZFKO

Job  
131 GOLDHURST TERRACE

Drawing  
SECTION A - A  
PROPOSED

Scale  
1 : 50

Date  
SEPT 2014

Drawn by  
SMS

Dwg. No.  
Z-513 : PR10

Rev.