




KEY:

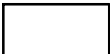

EXISTING

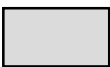

PROPOSED

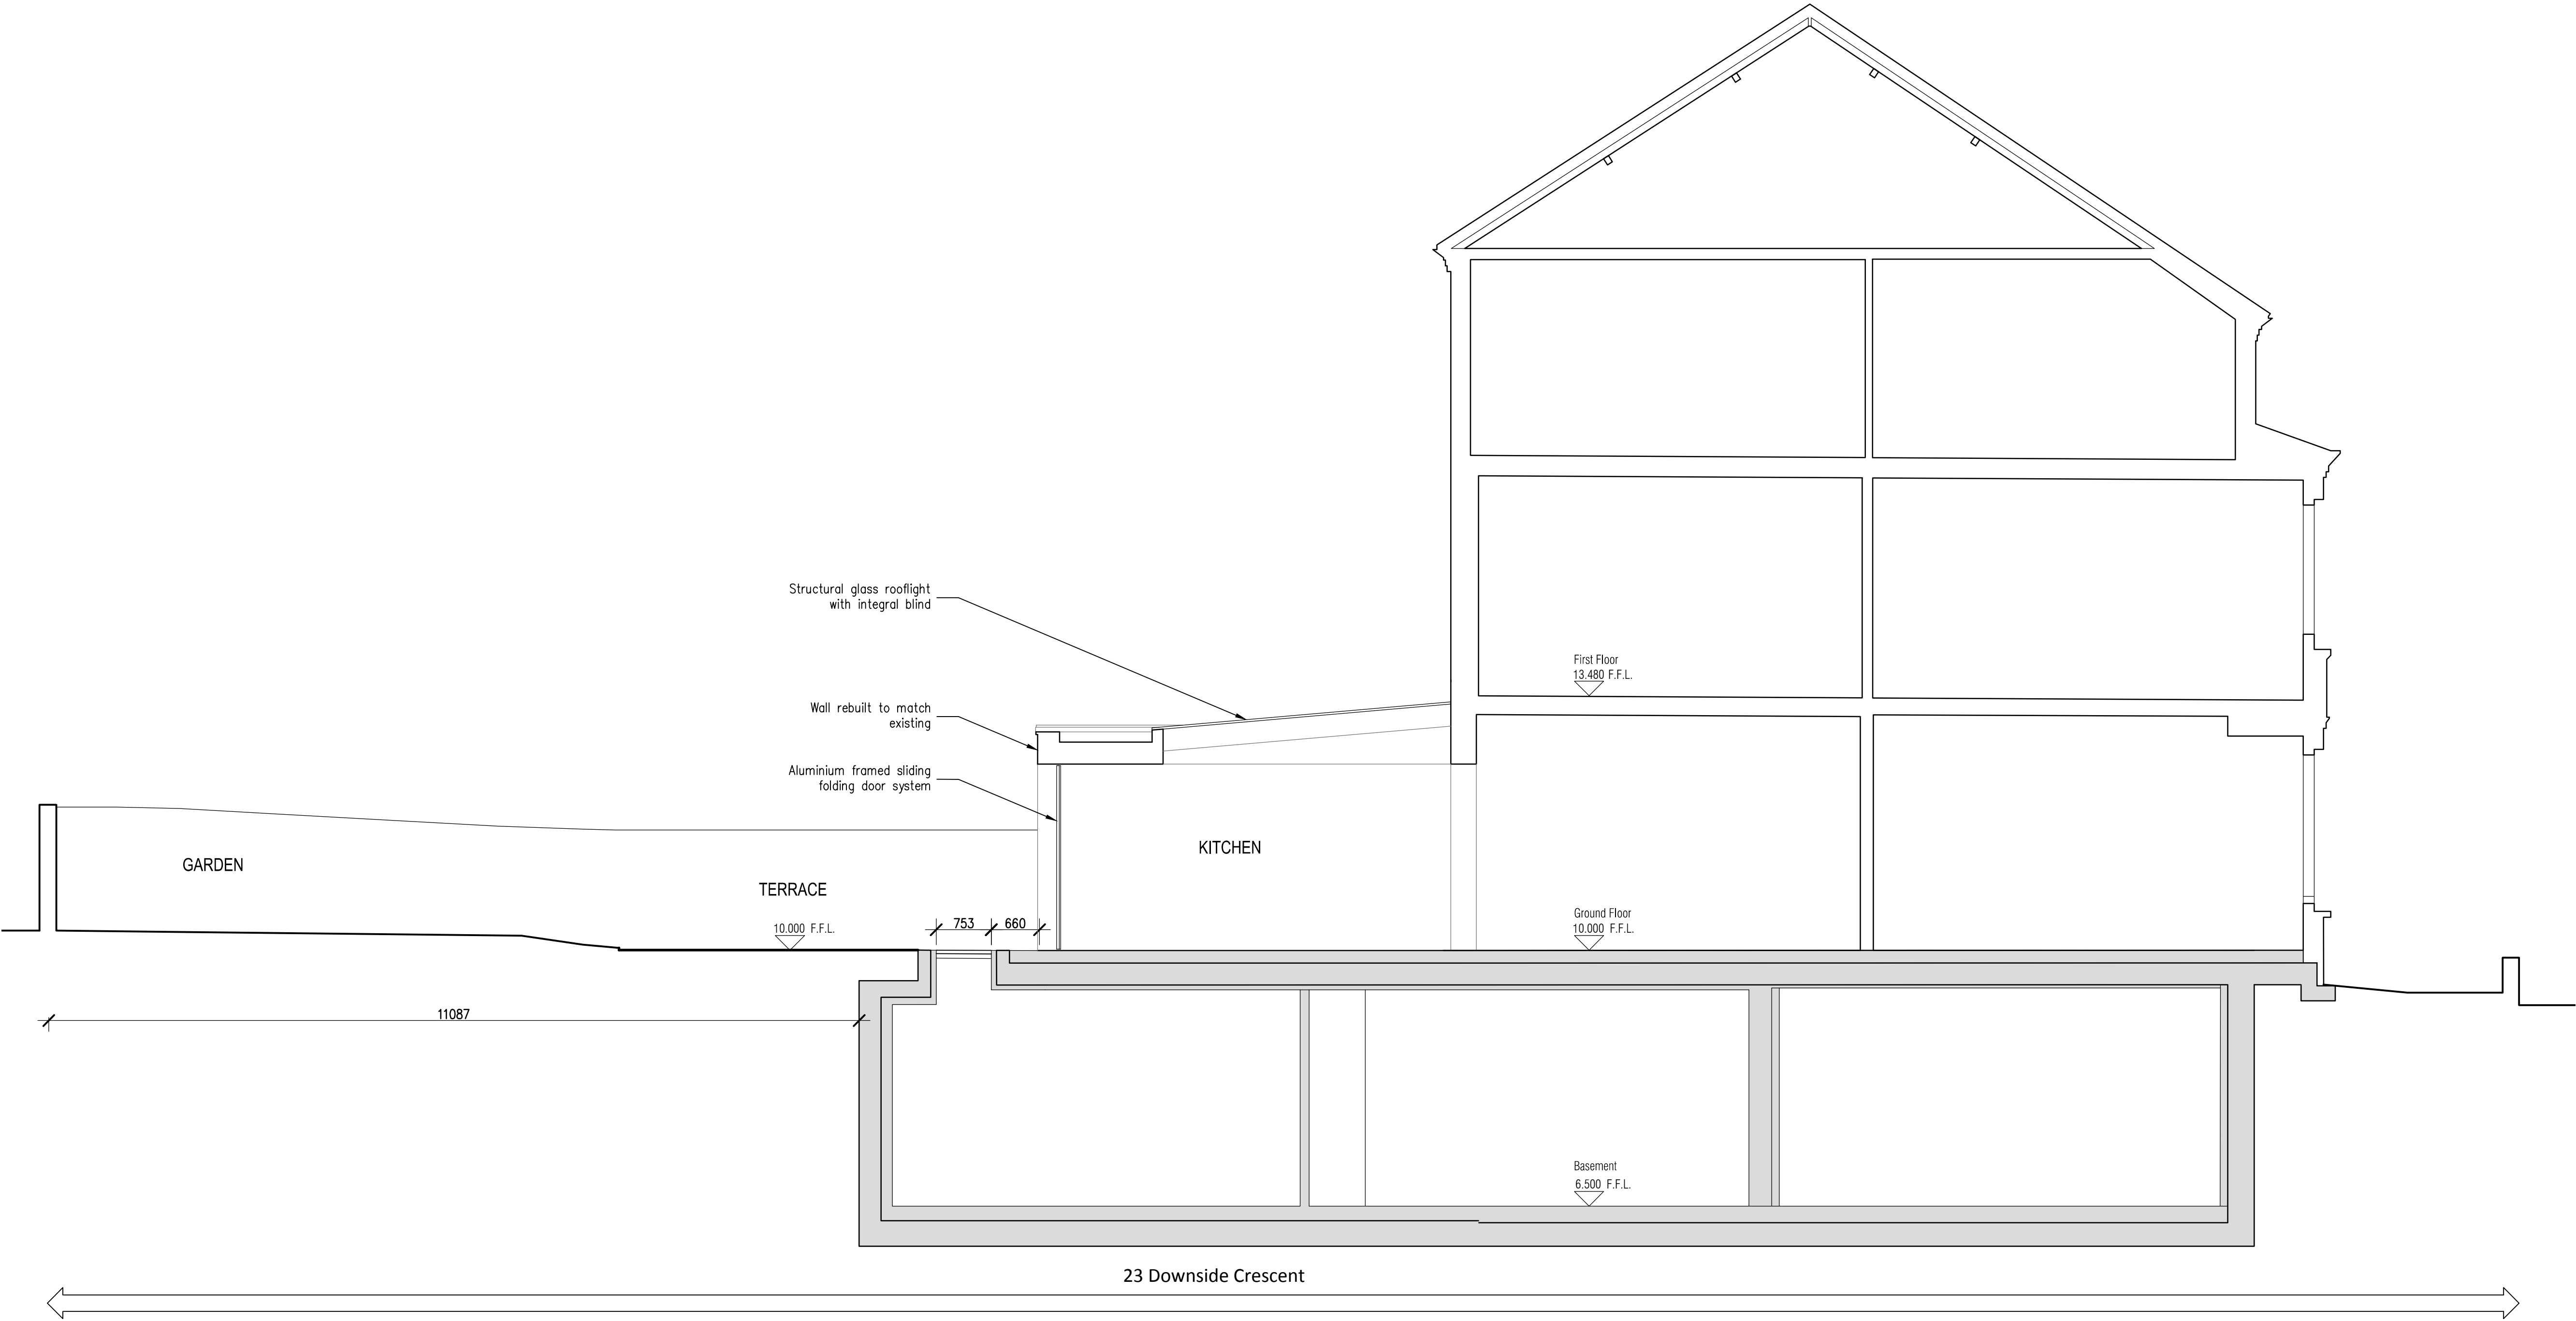

PL2 15/04/15	Update roof profile	SHG	
PL1 16/10/14	Planning Issue	PK	

REVISIONS

**Bickerdike
Allen
Partners**
Architecture
Acoustics
Technology

121 Salusbury Road, London, NW6 6RG
Email: mail@bickerdikeallen.com
www.bickerdikeallen.com
T: 0207 625 4411
F: 0207 625 0250

23 Downside Crescent
Belsize Park
London NW3 2AN

Proposed Section AA

DRAWN: PK

CHECKED: GG

DATE: 16/10/14

SCALE: 1:50 @ A1/1:100 @ A3

DRAWING No:

8323 / D3104 / PL2

PROPOSED SECTION AA
Scale 1:50@A1