




REVISION DETAILS		DATE	DRW	CHK
A	Planning Details Issued to IPS	23.03.15	KM	DMA
B	Discharge of Planning Condition 2	09.04.15	KM	DMA

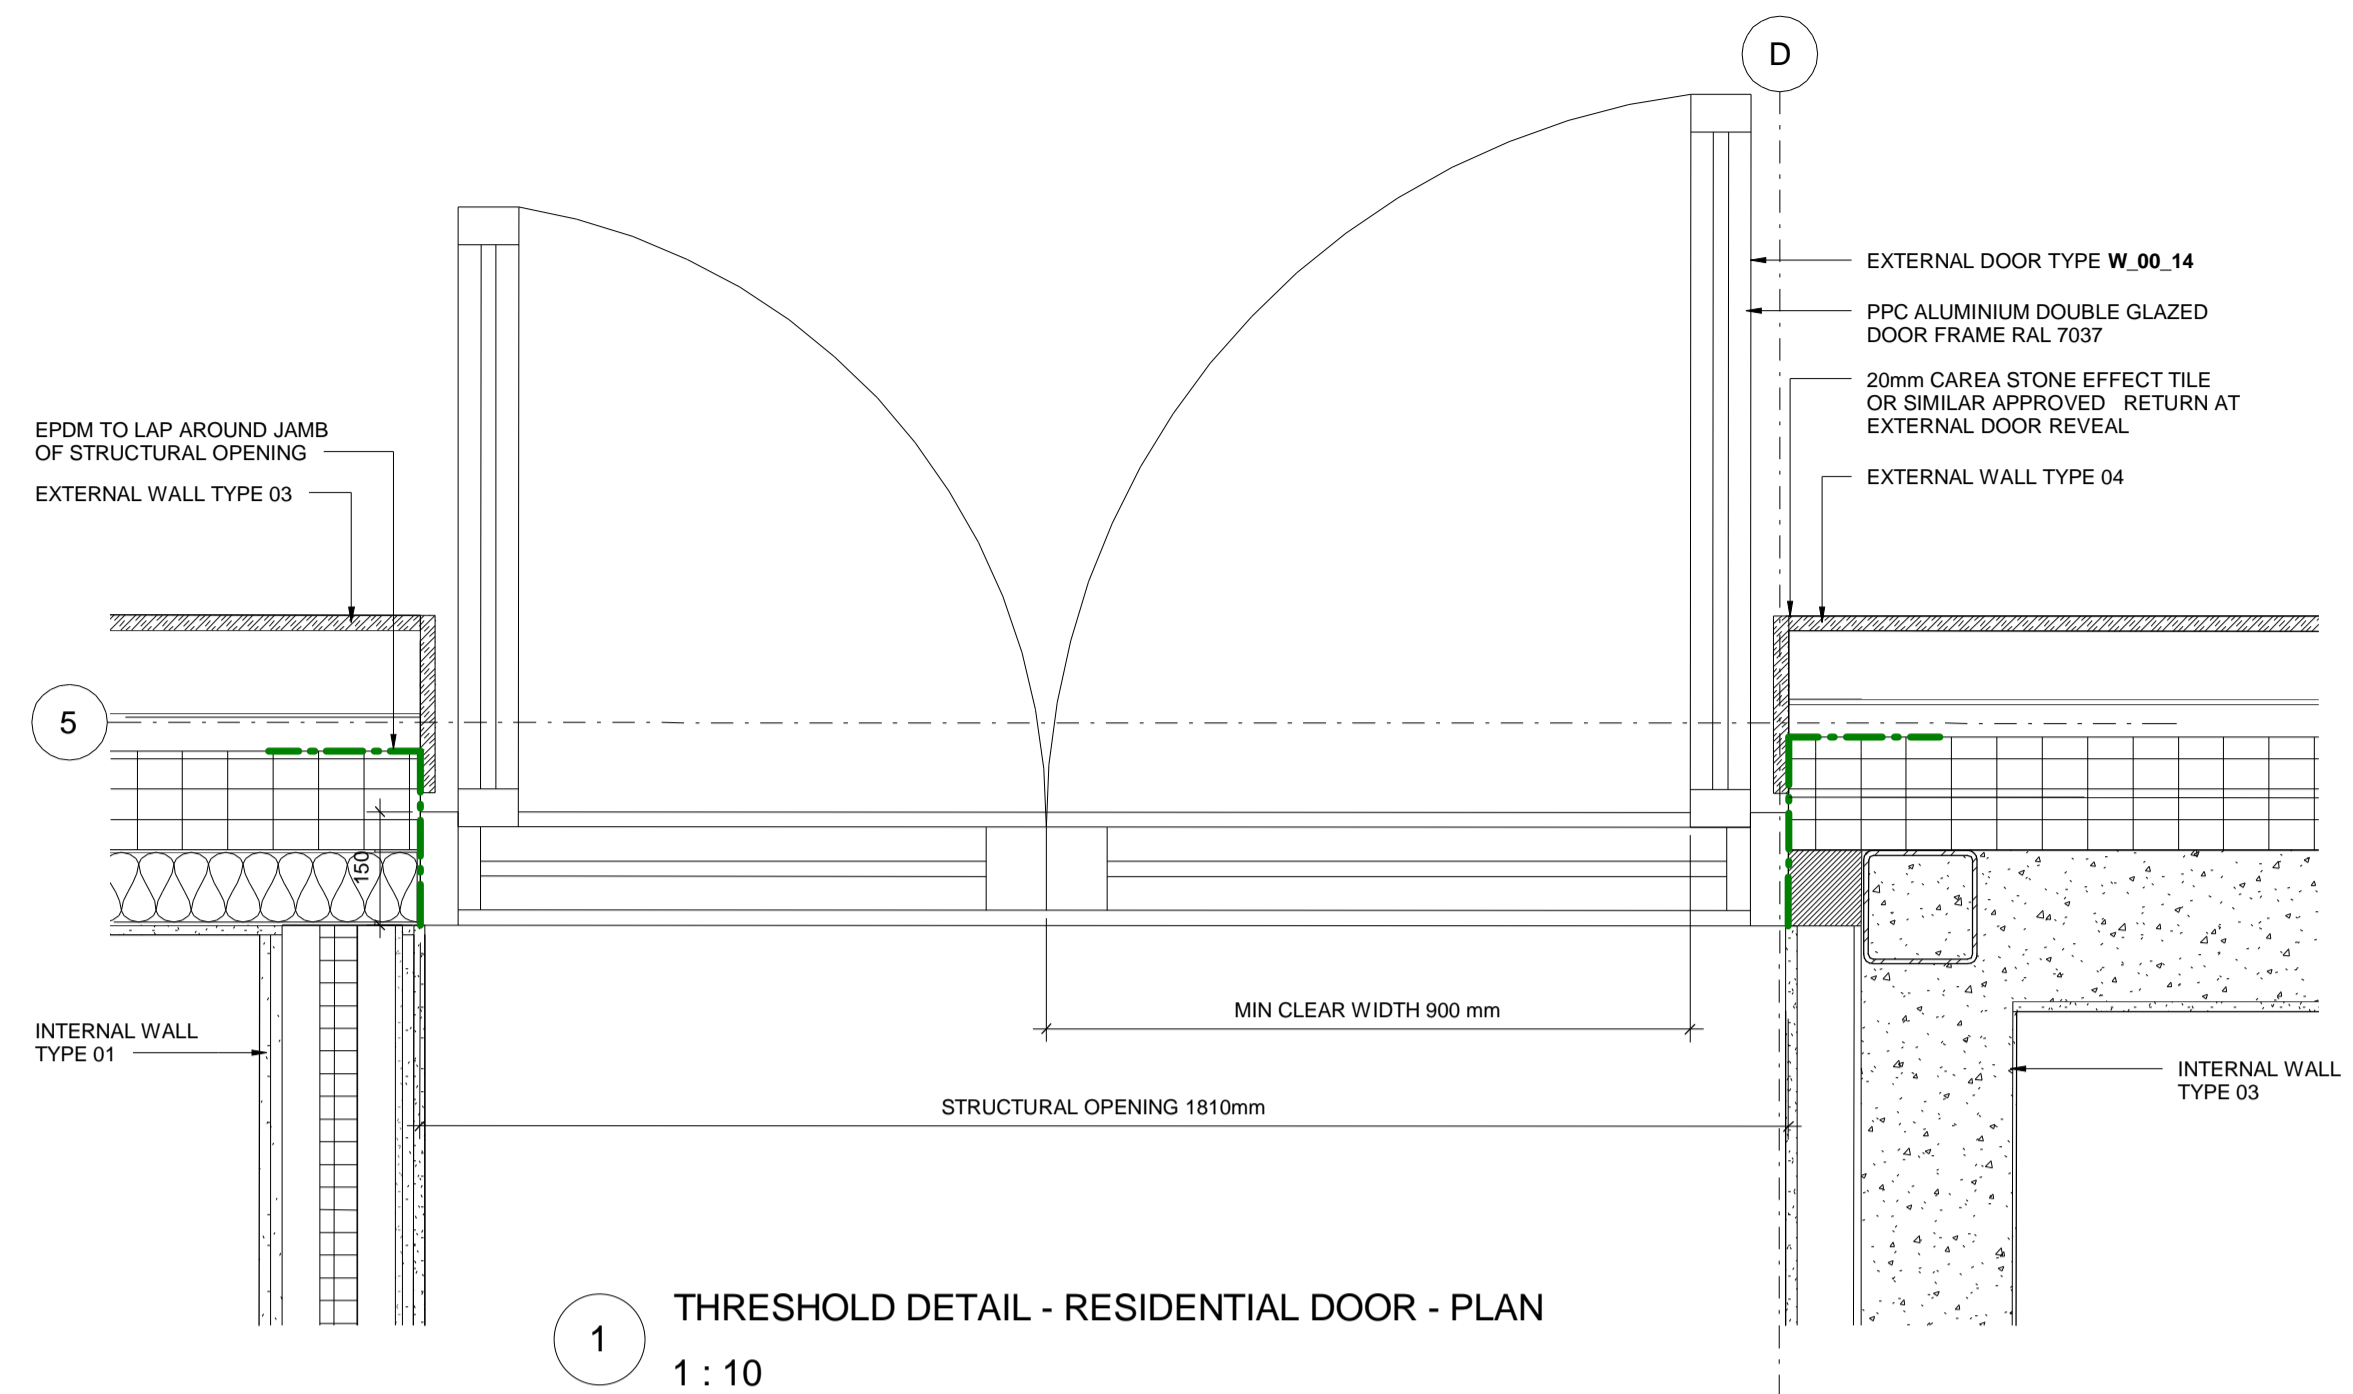

1 THRESHOLD DETAIL - RESIDENTIAL DOOR - PLAN  
1 : 10

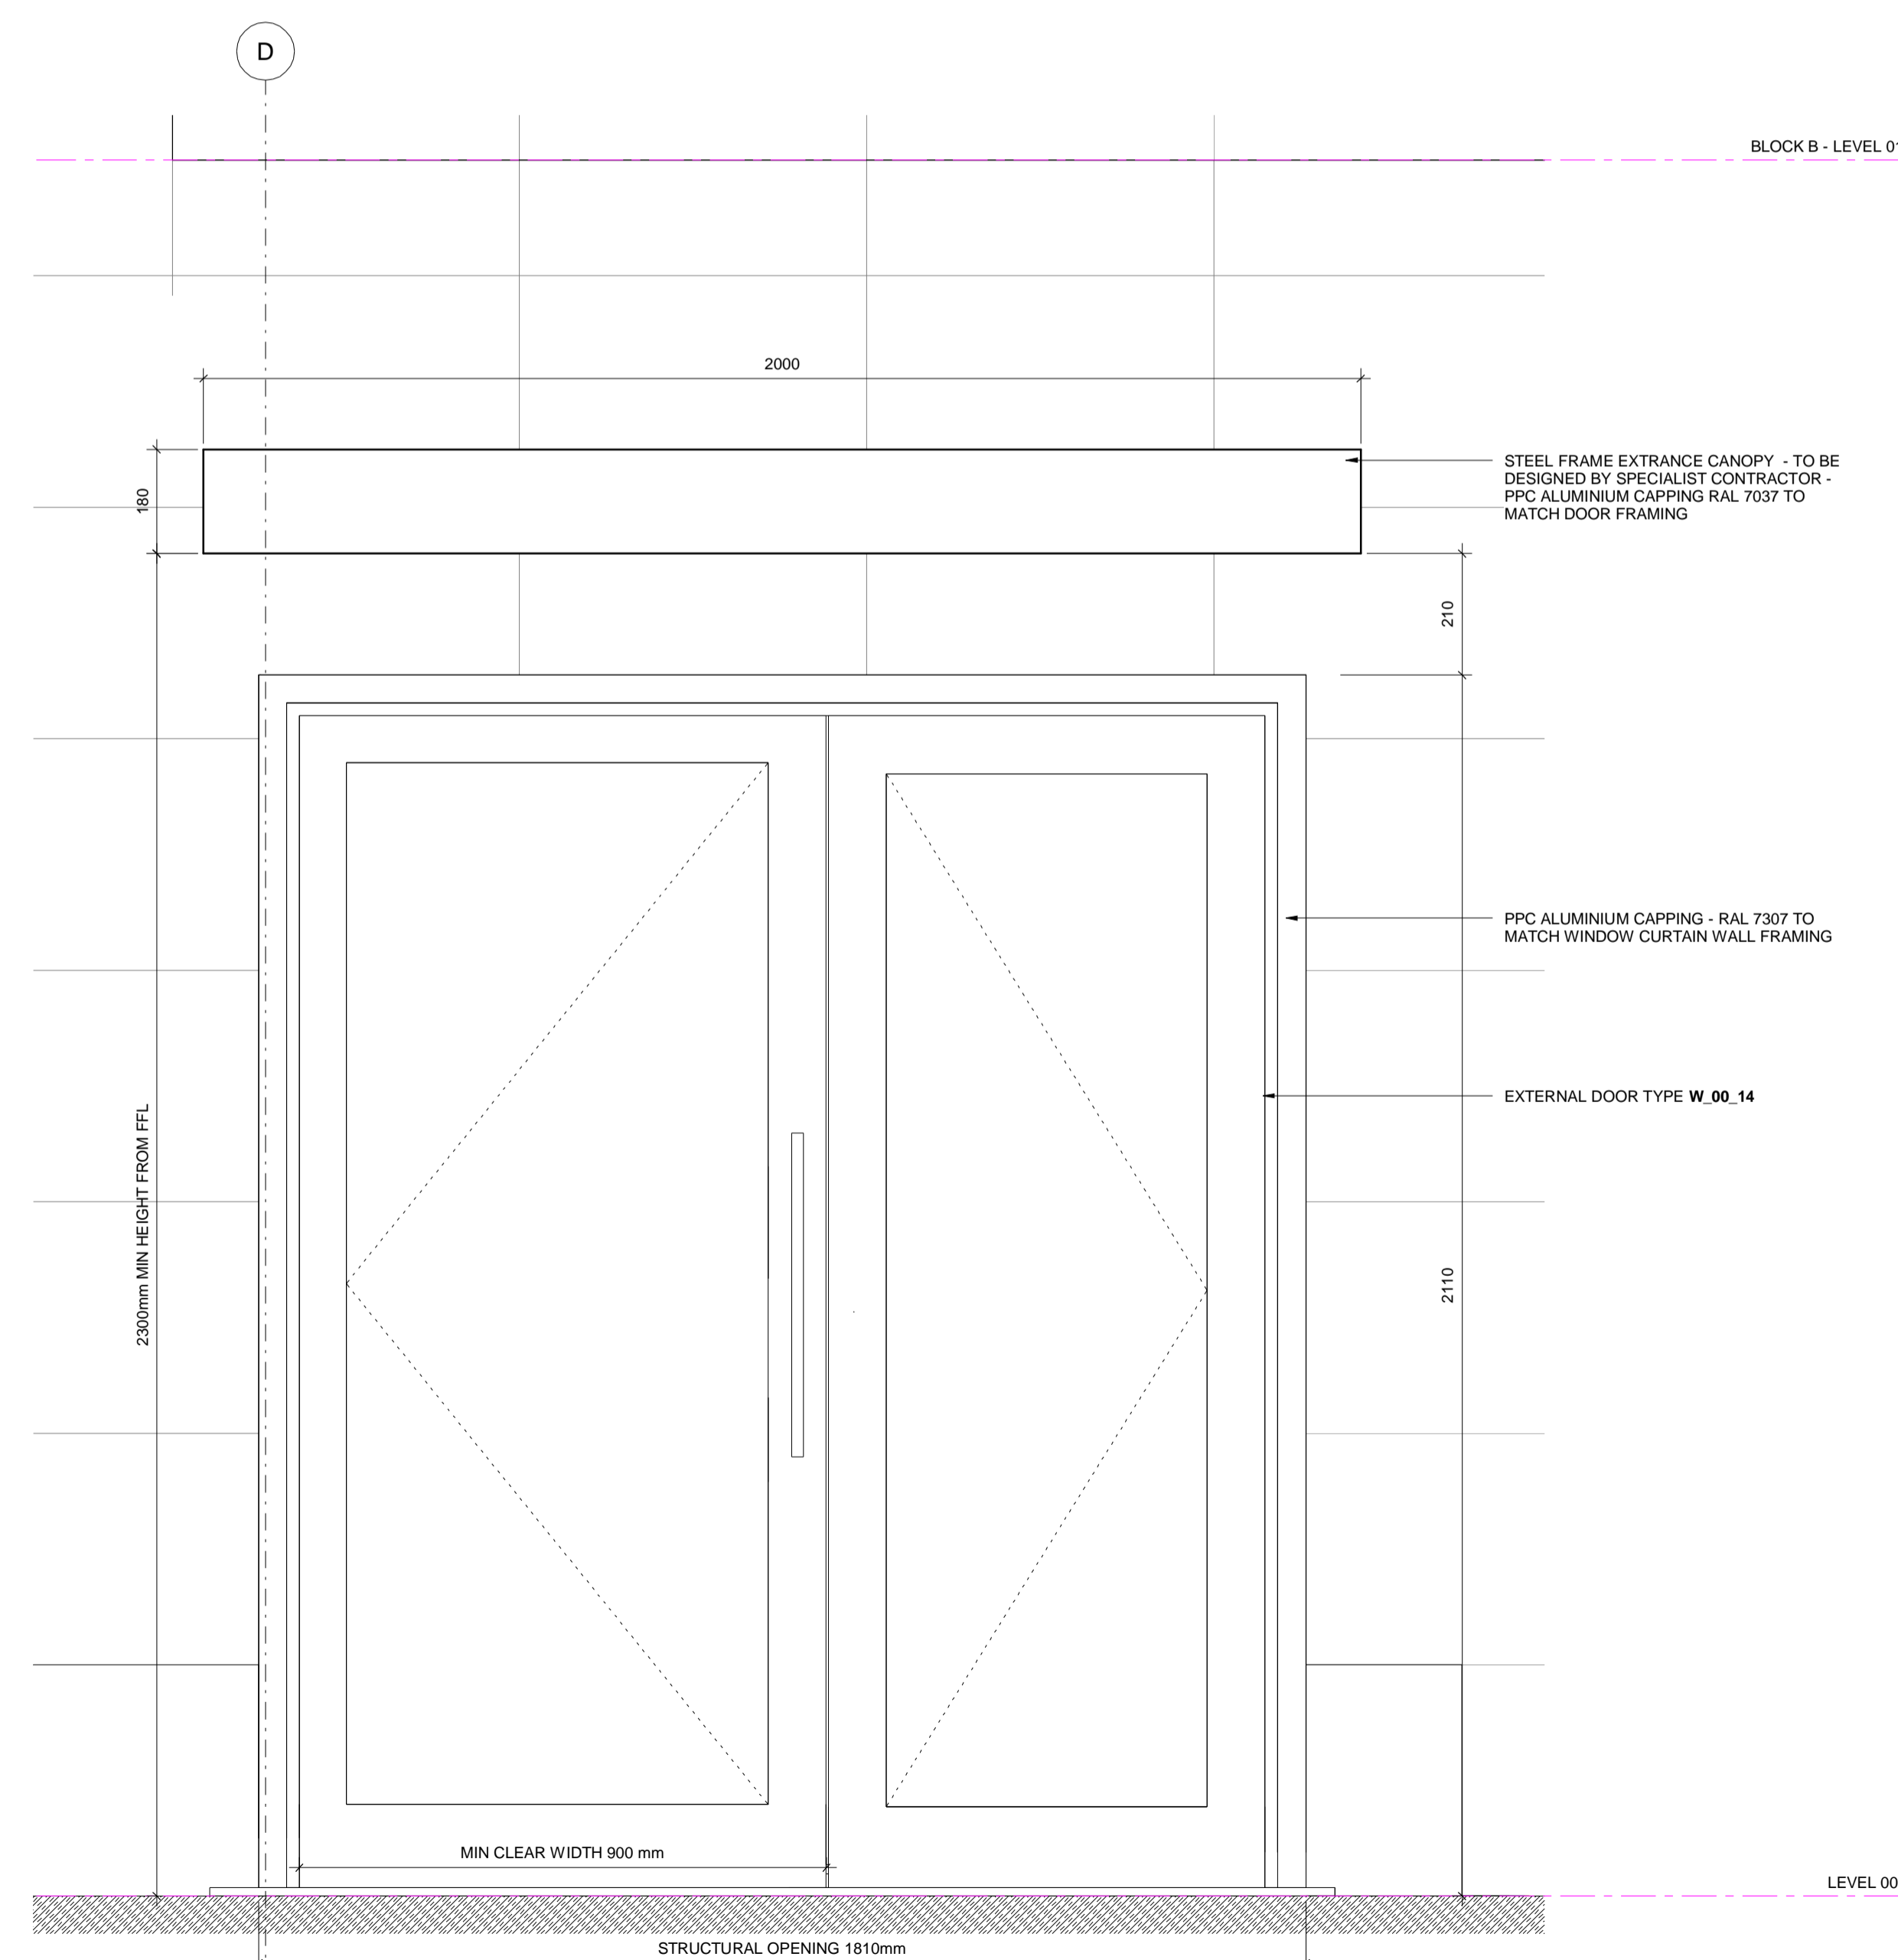


3 THRESHOLD DETAIL - RESIDENTIAL DOOR - ELEVATION  
1 : 10

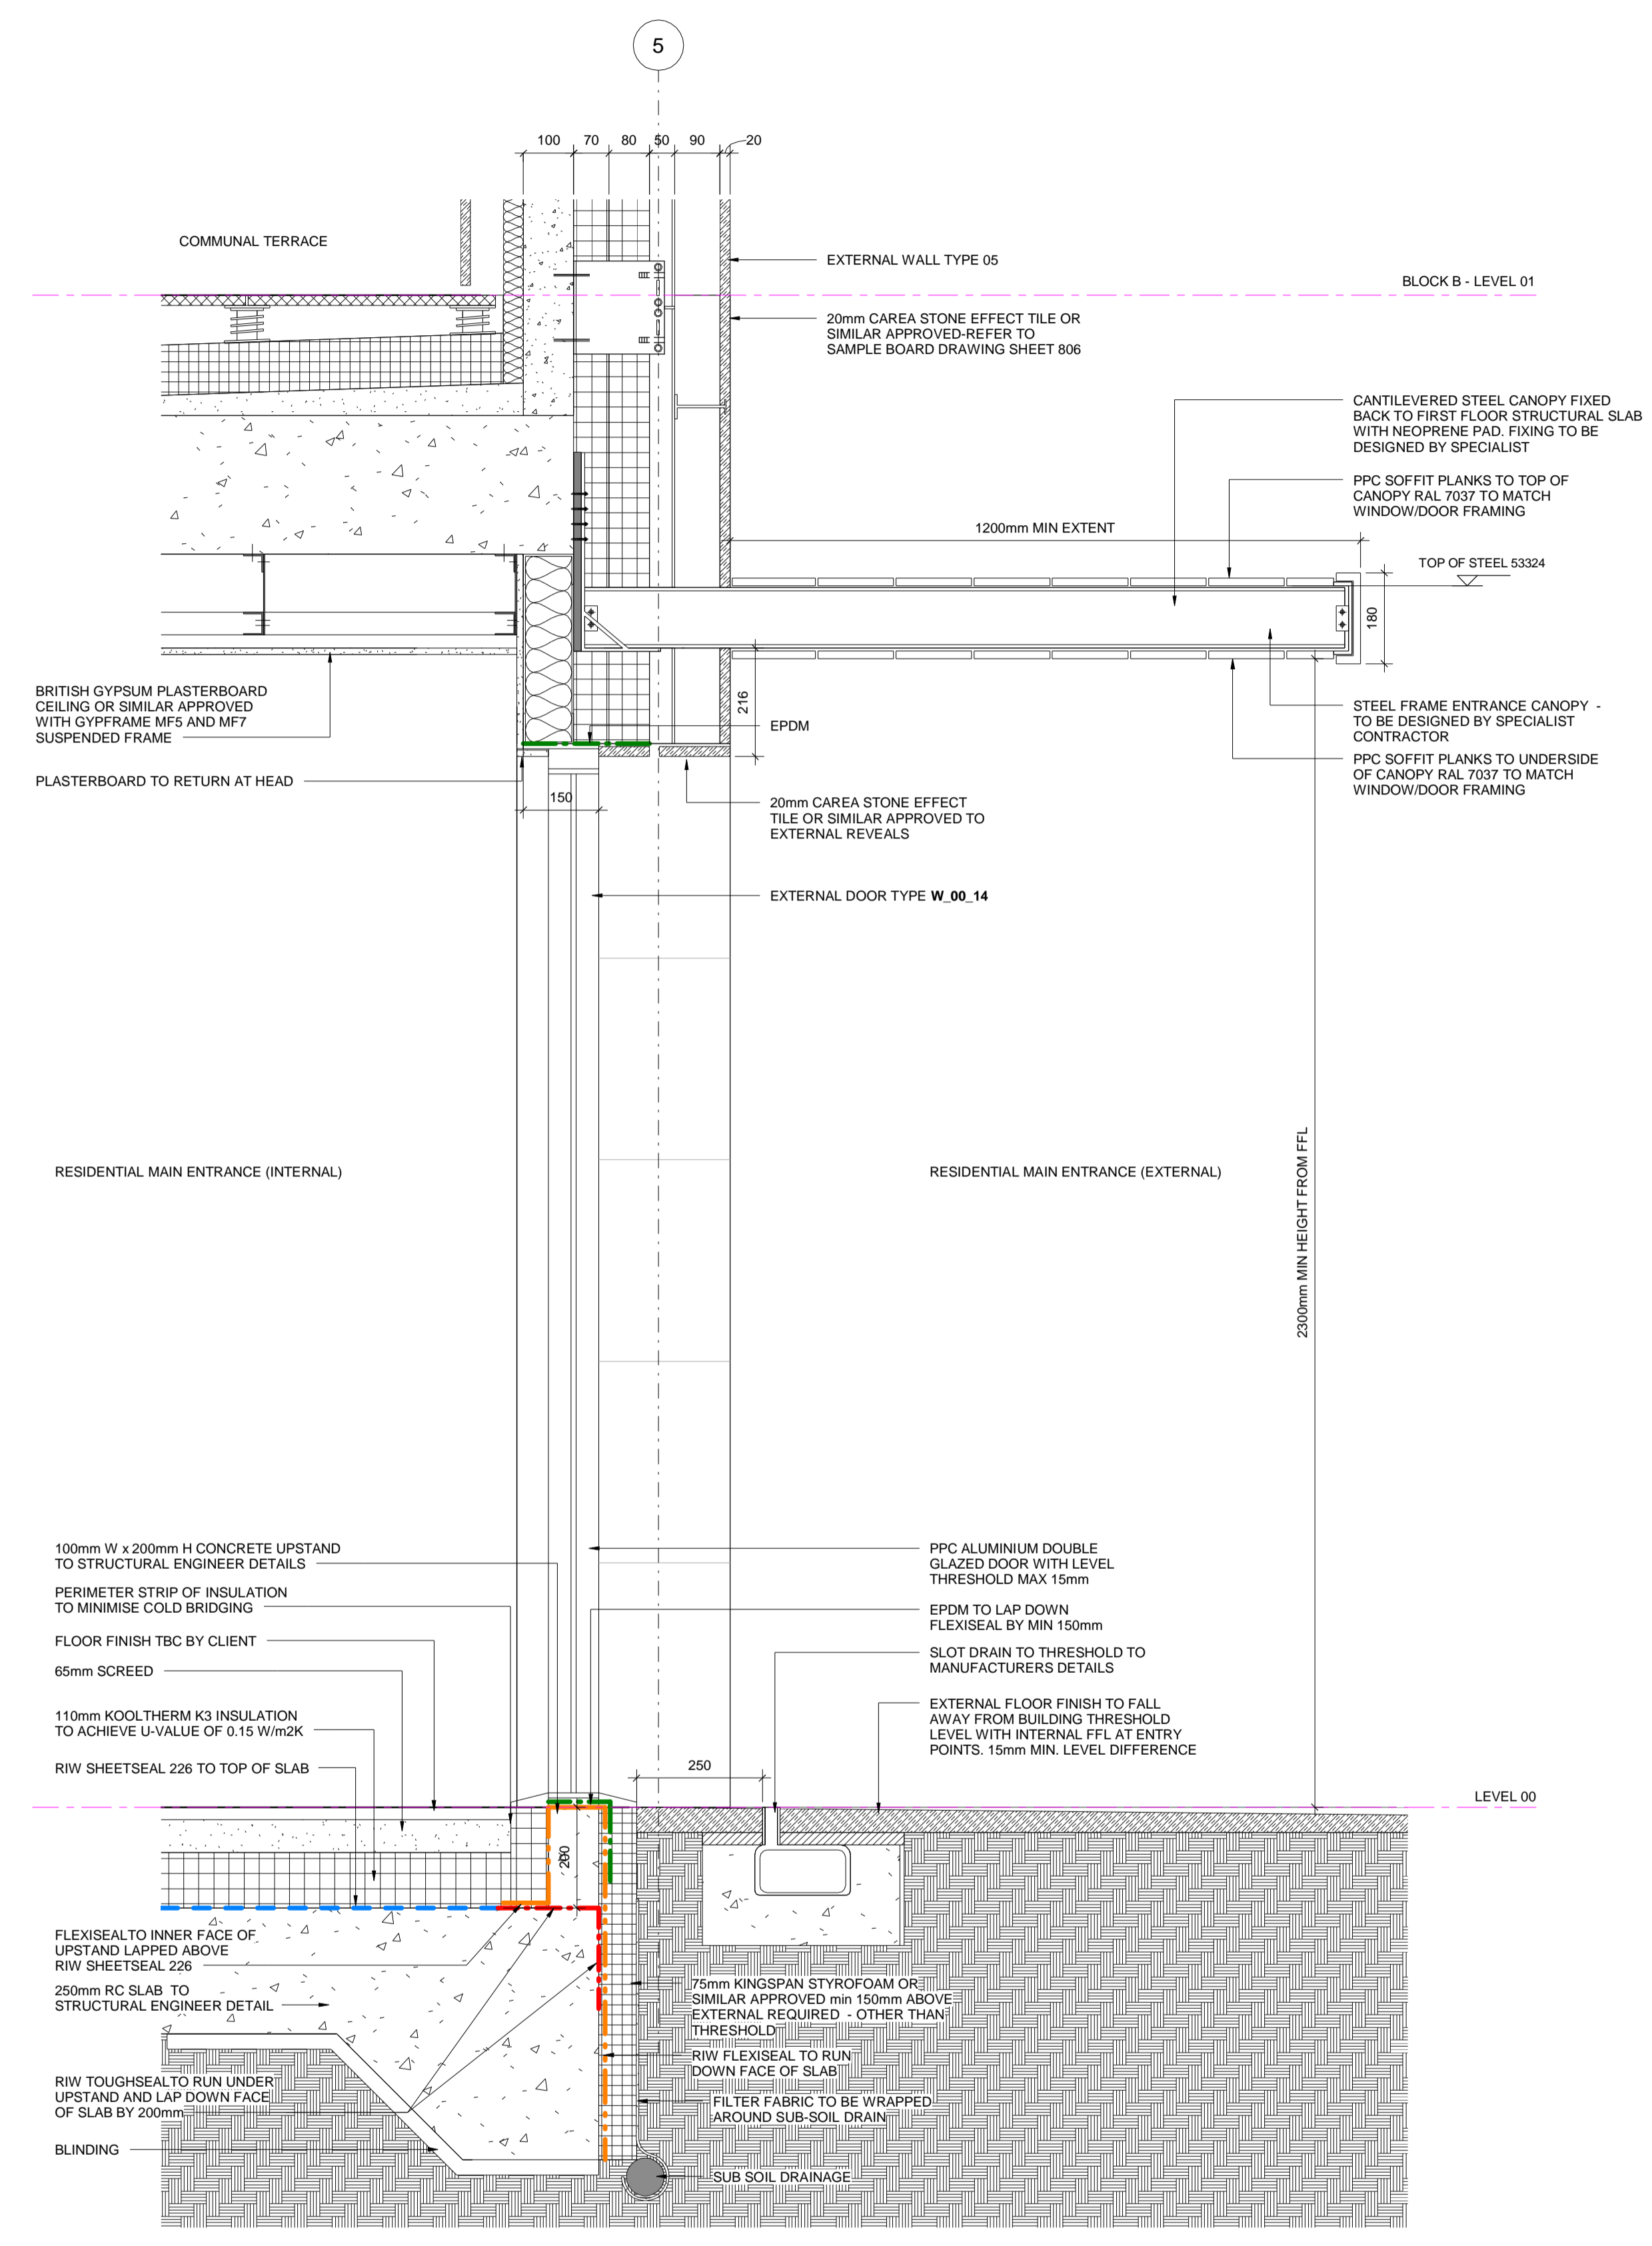

2 THRESHOLD DETAIL - RESIDENTIAL DOOR - HEAD AND BASE  
1 : 10

KEY	RESIDUAL RISK

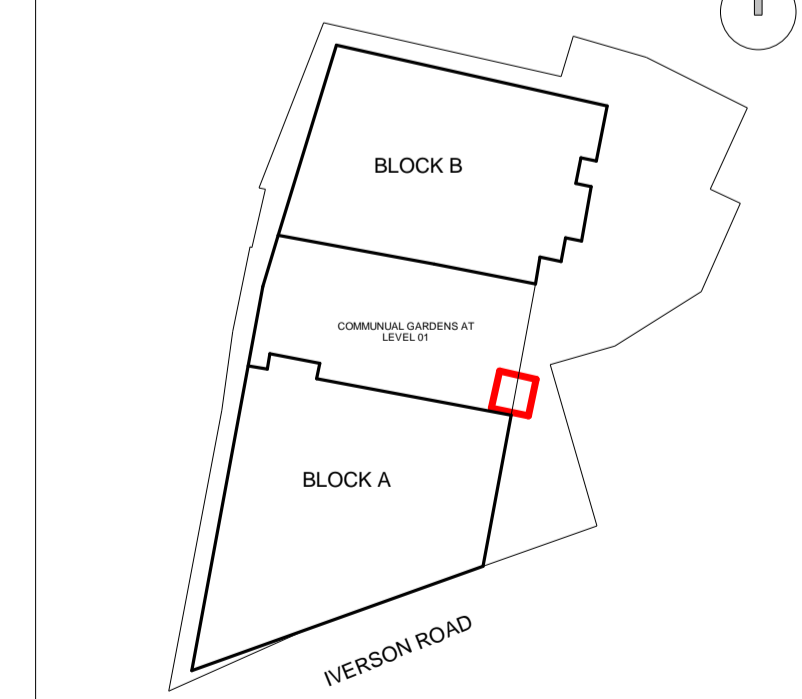

ORIGINATOR	DRAWING TITLE		
DAVID MILLER ARCHITECTS WWW.DAVID-MILLER.CO.UK	RESIDENTIAL DOOR DETAIL		
JOB TITLE	JOB NO	STATUS	
159-161 IVERSON ROAD, WEST HAMPSTEAD, LONDON, NW6 2RB	335	FOR INFORMATION	
PROJECT	ORIGIN	ZONE	LEVEL
IVR	DMA	ALL	SL
SCALE	DATE	CHECKED	APPROVED
1 : 10	03/03/15	KM	DMA
ROLE	SEQ NO	REV	
DET	A3	822	B

