



REVISION DETAILS		DATE	DRW	CHK
A	Planning Details Issued to IPS	23.03.15	KM	DMA
B	Discharge of Planning Condition 2	09.04.15	KM	DMA

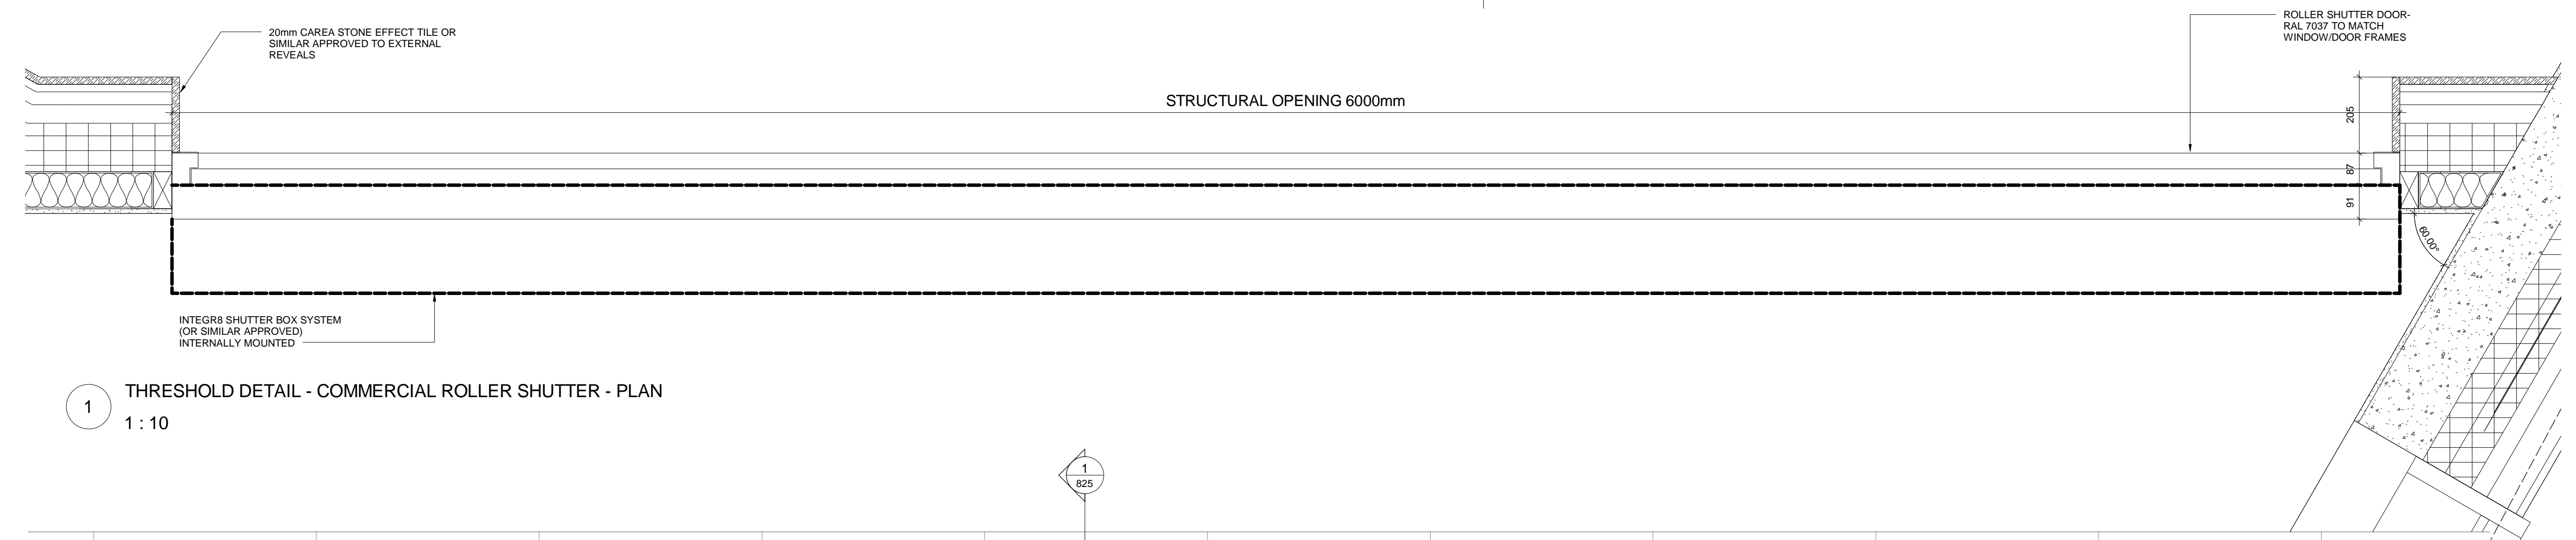


1 THRESHOLD DETAIL - COMMERCIAL ROLLER SHUTTER - PLAN  
1 : 10

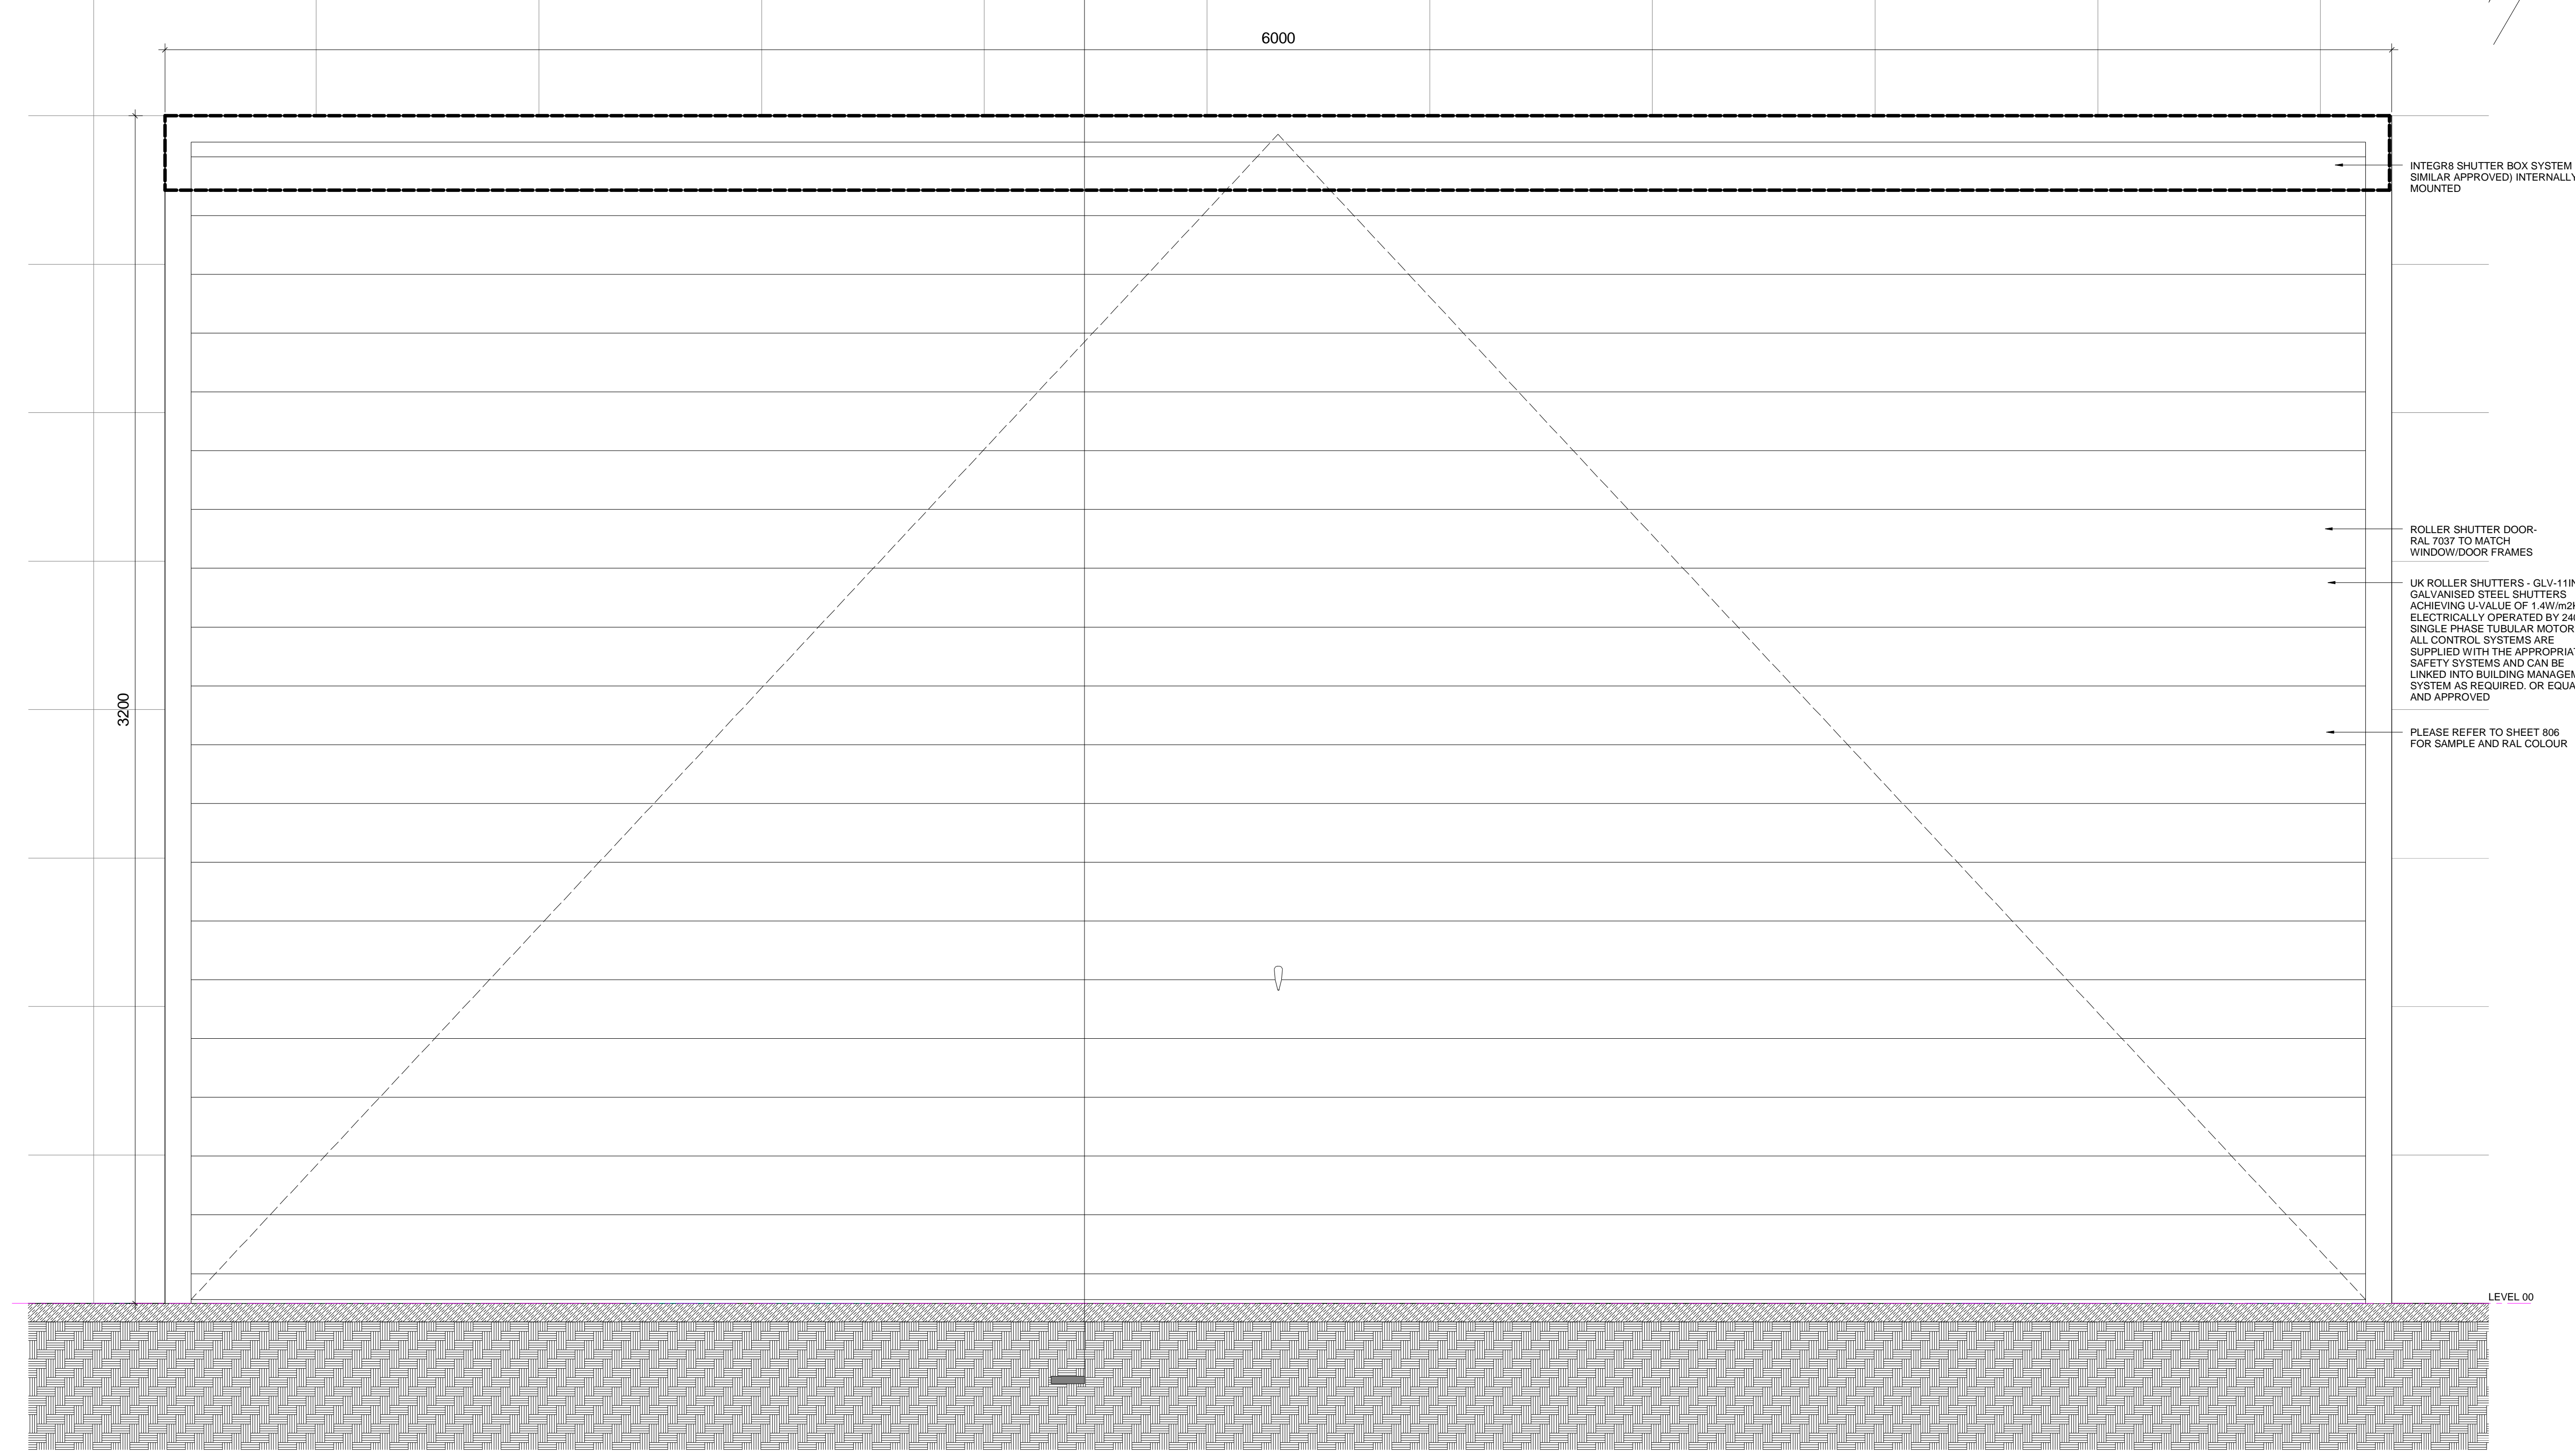

3 THRESHOLD DETAIL - COMMERCIAL ROLLER SHUTTER - ELEVATION  
1 : 10

NOTE: DRAWINGS TO BE READ IN CONJUNCTION WITH SHEET 825

KEY	RESIDUAL RISK

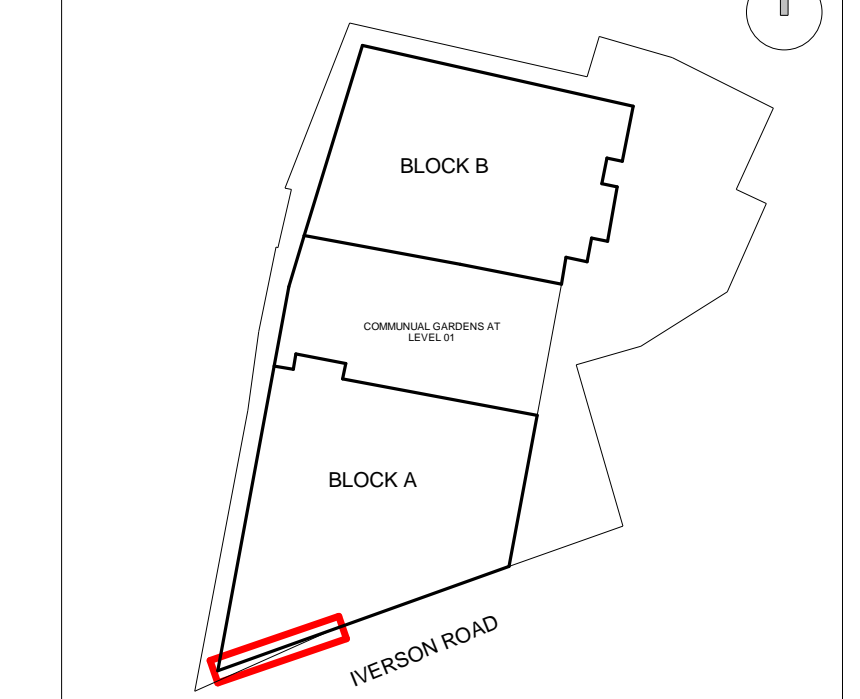

ORIGINATOR davidmillerarchitects WWW.DAVID-MILLER.CO.UK	DRAWING TITLE COMMERCIAL ROLLER SHUTTER DETAIL (1)	JOB NO 335	STATUS FOR INFORMATION
JOB TITLE 159-161 IVERSON ROAD, WEST HAMPSTEAD, LONDON, NW6 2RB	SCALE 1:10	DATE 03/03/15	CHECKED KM
PROJECT IVR	ORIGIN DMA	ZONE ALL	LEVEL SL
TYPE DET	ROLE A3	SEQ NO 824	REV B

