



The Richard Stephens Partnership Limited own the copyright in the building services engineering content of this drawing which is not to be used copied published or reproduced in whole or in part in any form without written consent

NOTES

- DO NOT SCALE FROM THIS DRAWING
- THIS DRAWING TO BE READ IN CONJUNCTION WITH RELEVANT ARCHITECTURAL AND STRUCTURAL DRAWINGS, OTHER SERVICES DRAWINGS AND SPECIFICATIONS

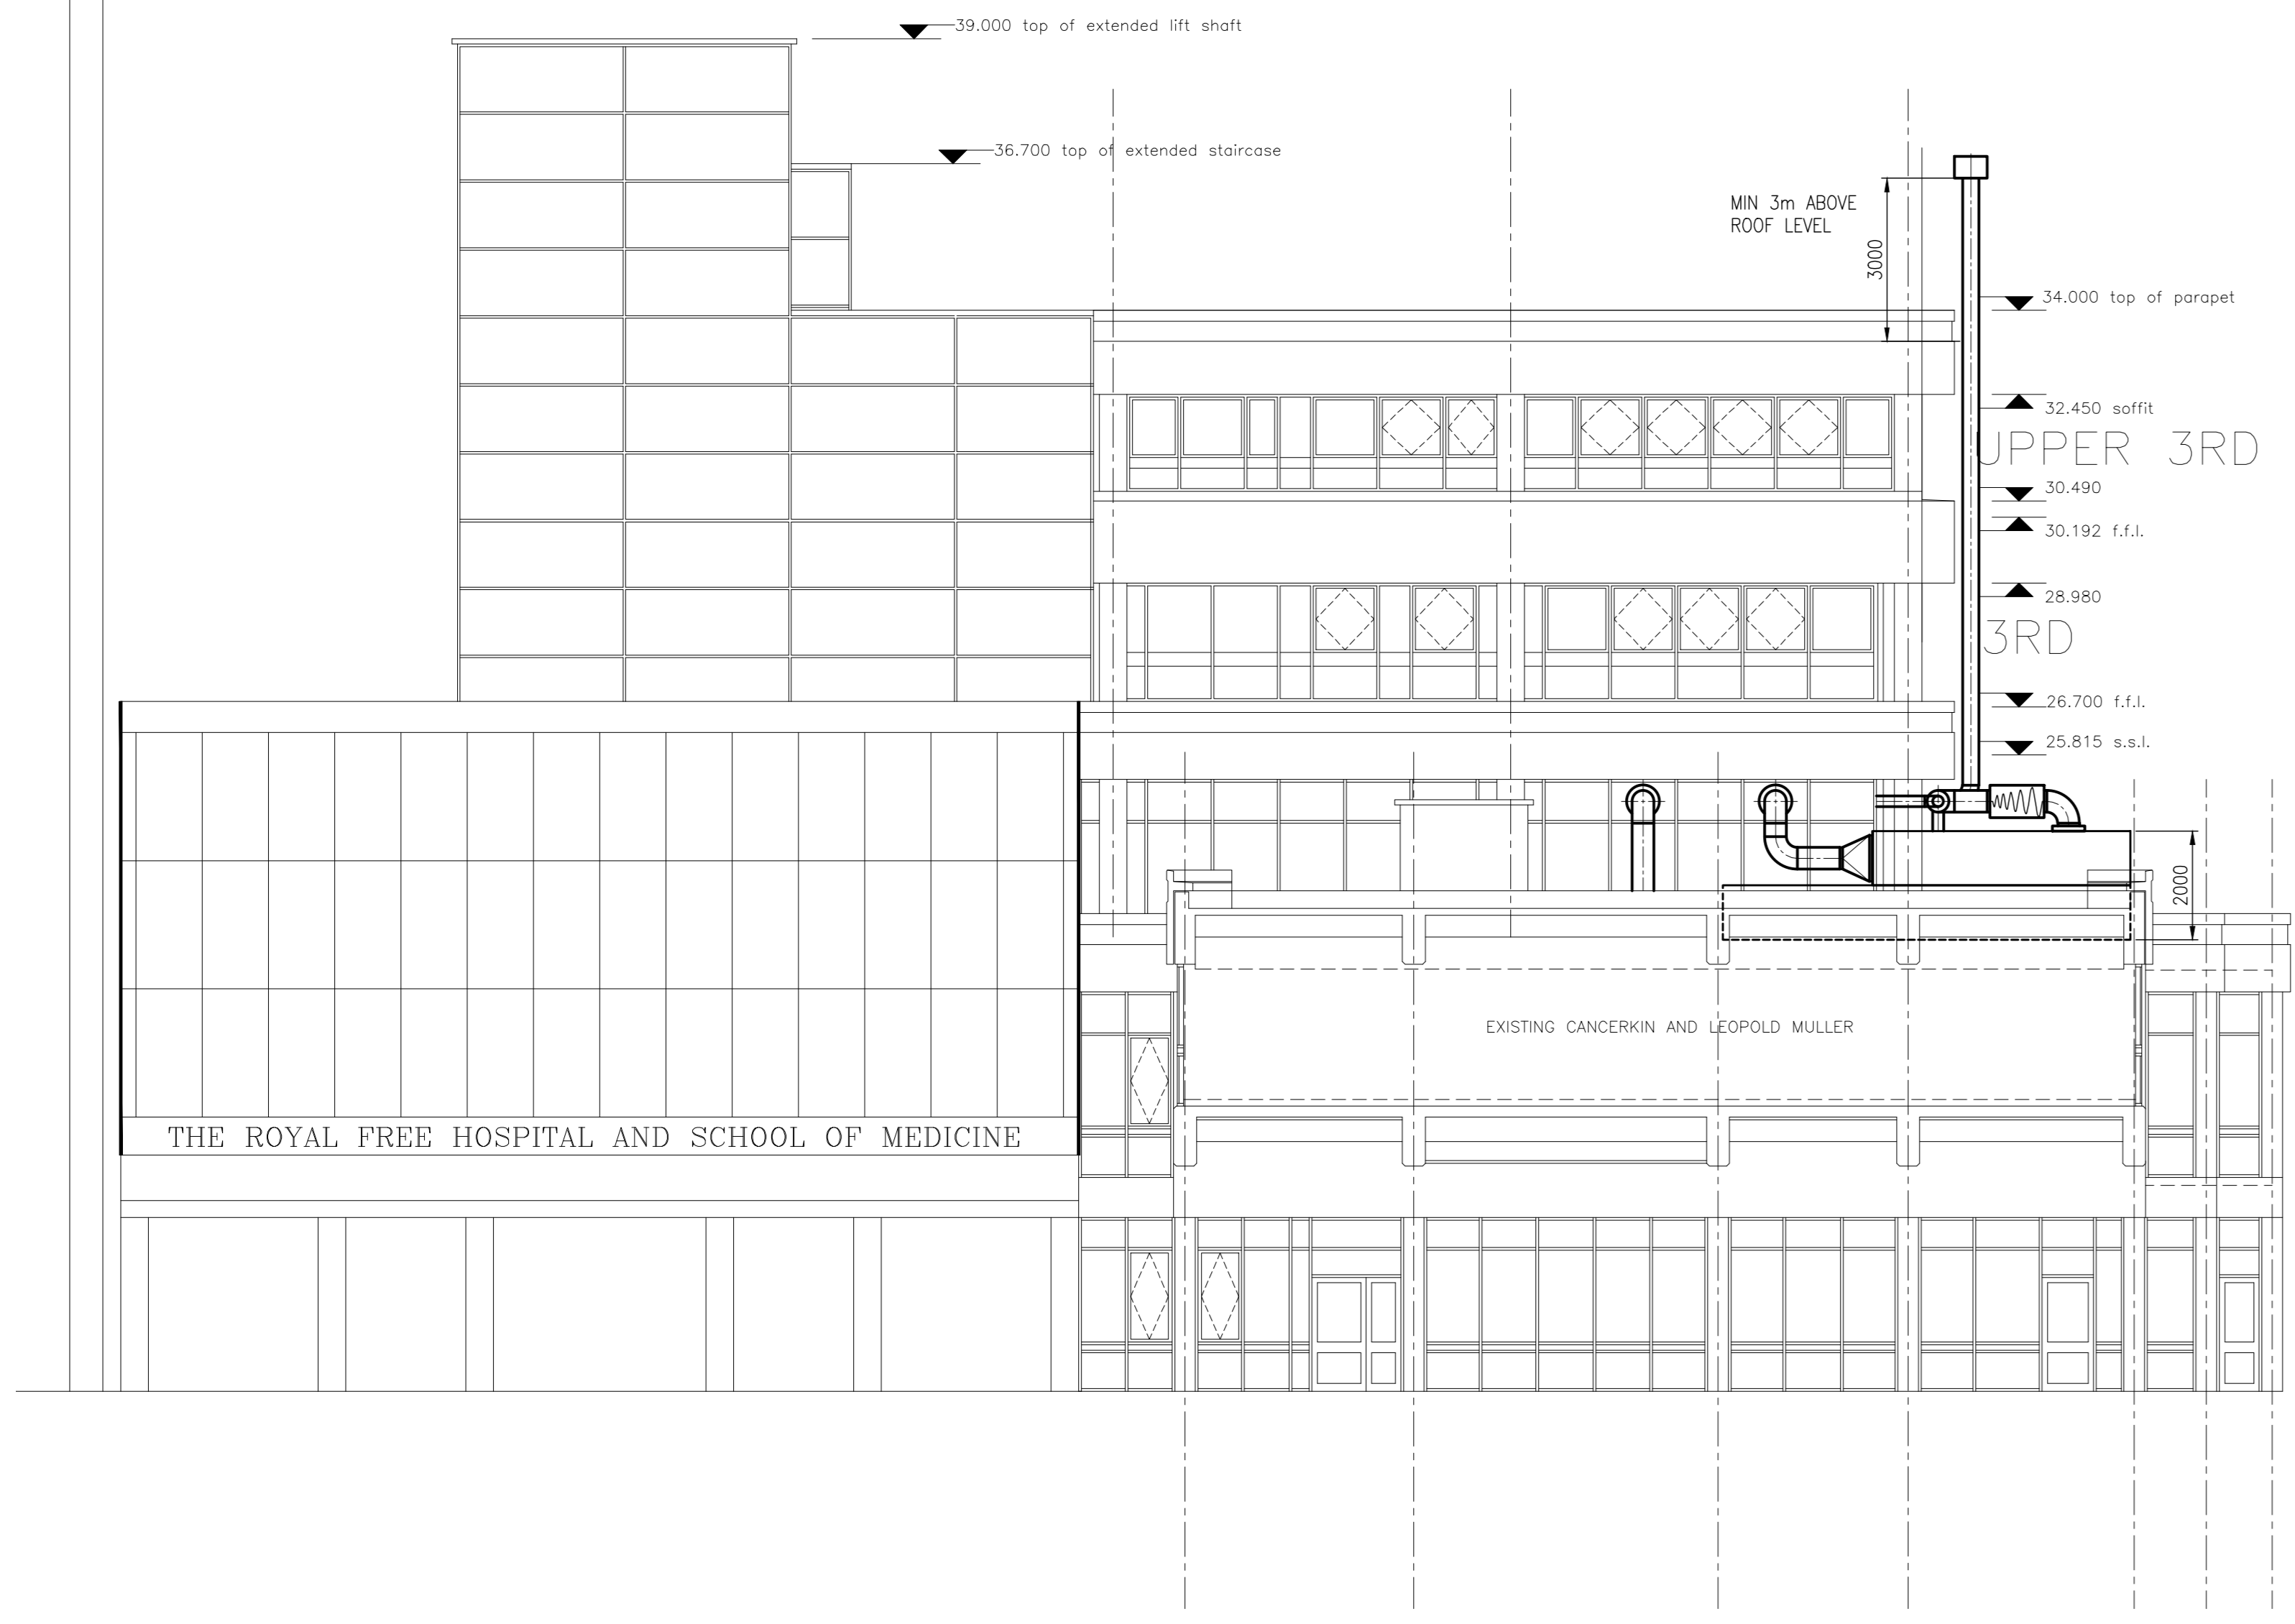


ELEVATION A-A

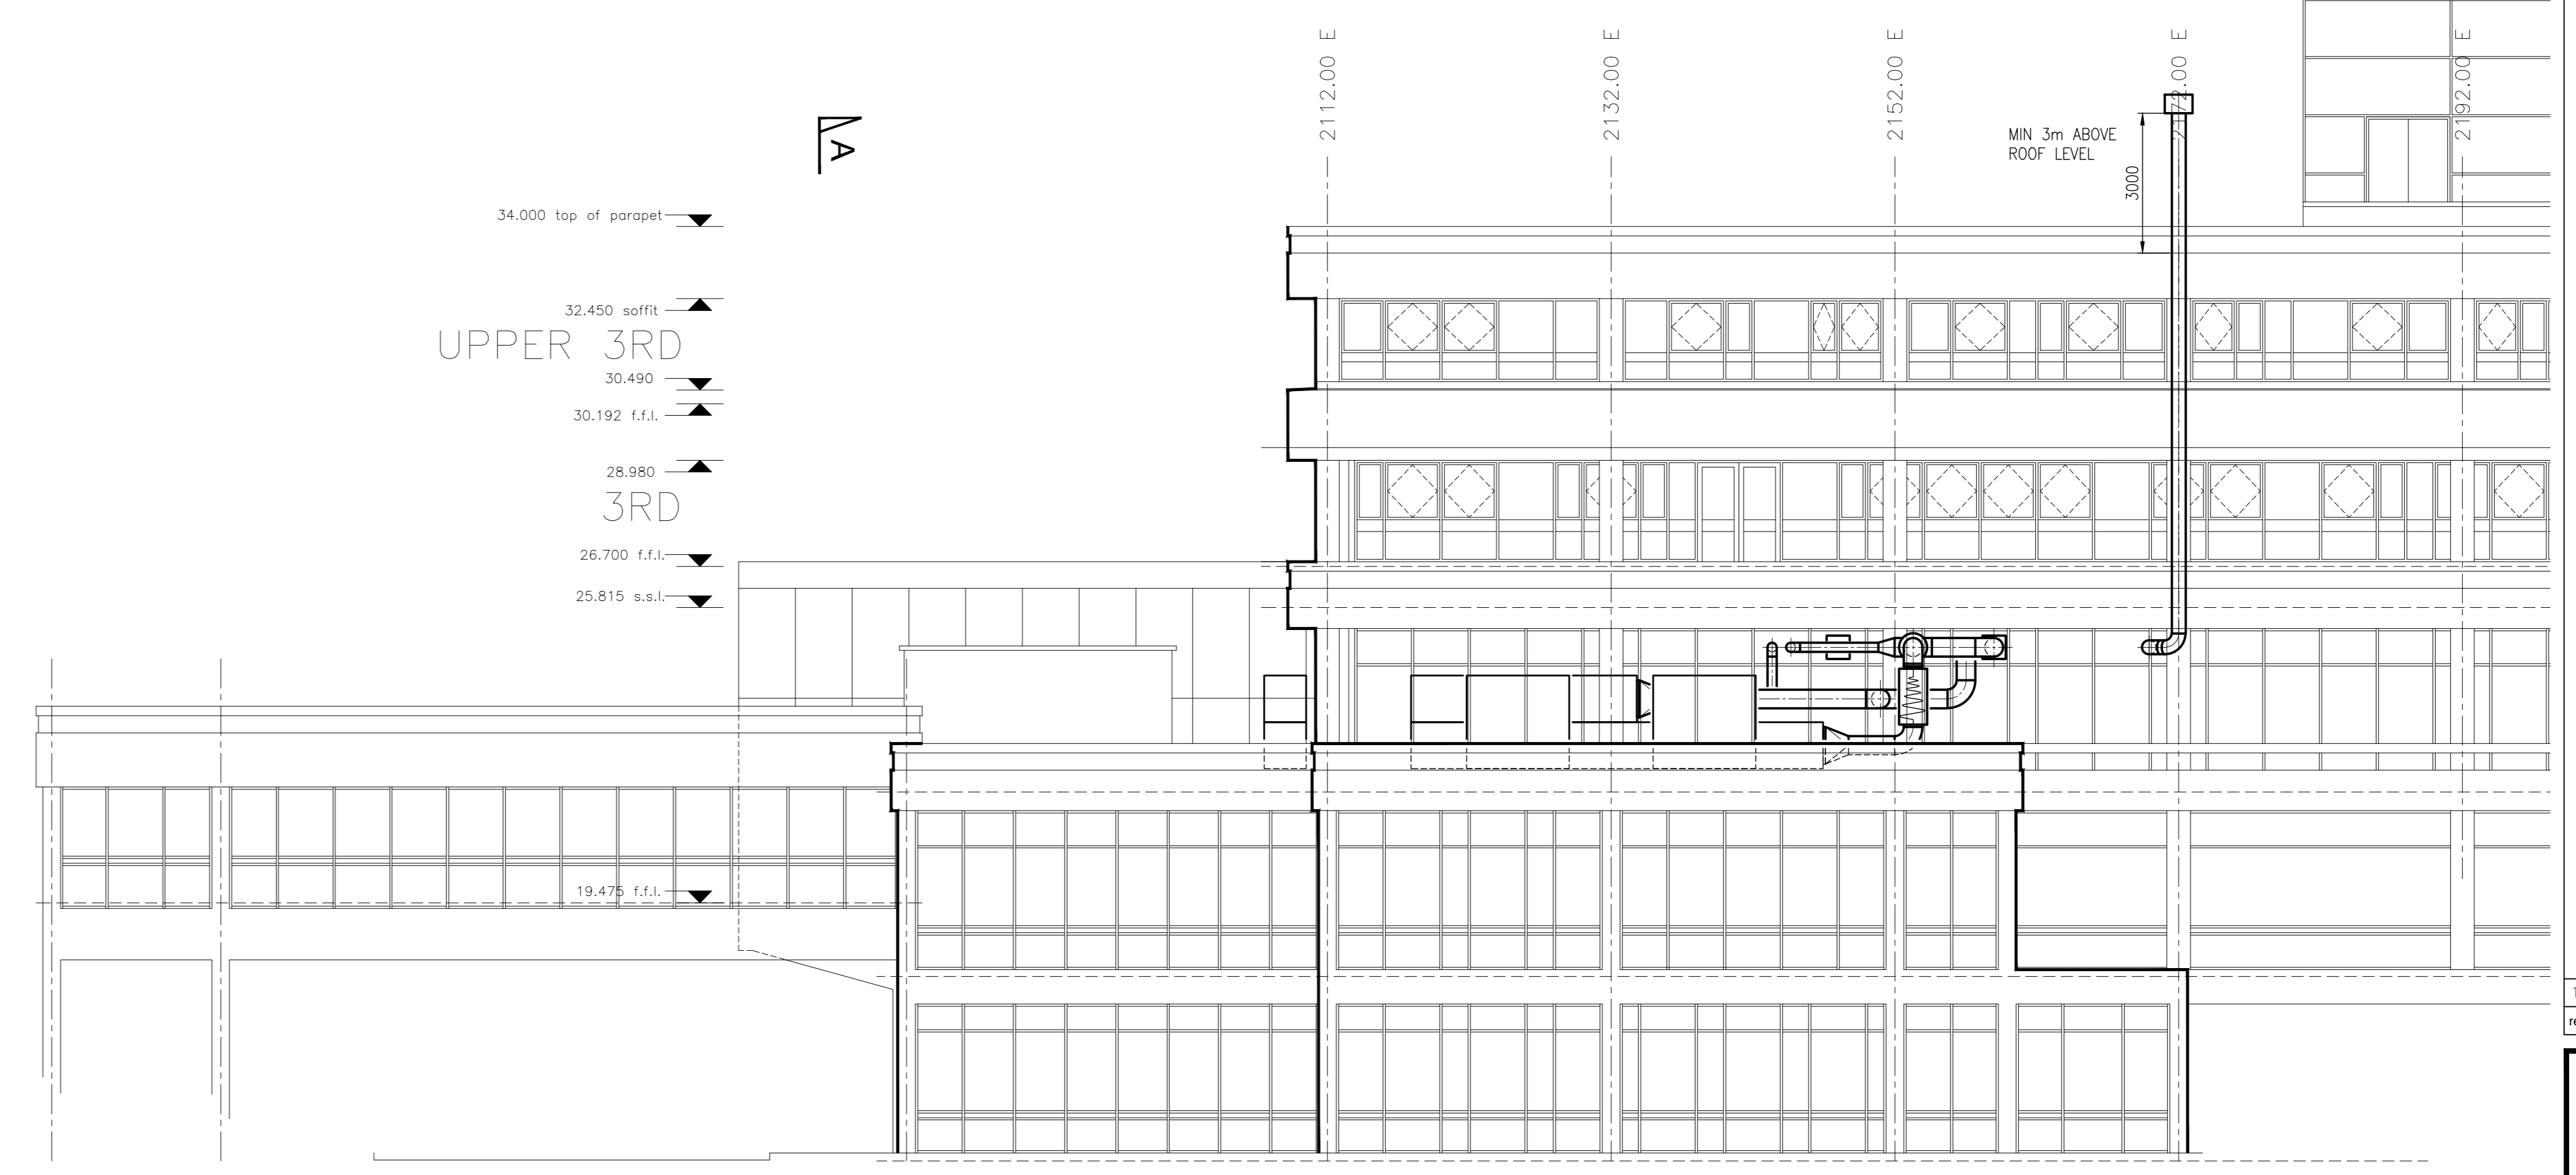

ELEVATION B-B

rev	date	description	dim	chk
T1	14.04.15	TENDER ISSUE		DMP/AMP

The Richard Stephens Partnership Limited
 Consulting Engineers
 18th Court
 18th Floor
 155 Abchurch Lane
 London EC4N 3DF
 Tel: 01753 782300
 Fax: 01753 762340
 E-mail: mail@rstep.co.uk
 Website: www.rstep.co.uk

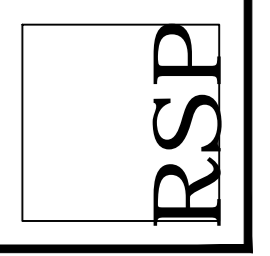

client
**ROYAL FREE LONDON
 NHS FOUNDATION TRUST**

architect
ANSELL & BAILEY
 24-26 STEPHENSON WAY
 LONDON W1P 2PD

project
UCL NAC MRI

title
**SECOND FLOOR
 ELEVATIONS**

date	MAR 2015	scale	1:100 @ A0
designed	AMP	cad	DMP/JVP
checked	AMP	approved	

TENDER DRAWING

drawing no.	1539M702	rev	T1
-------------	----------	-----	----