


PLANNING

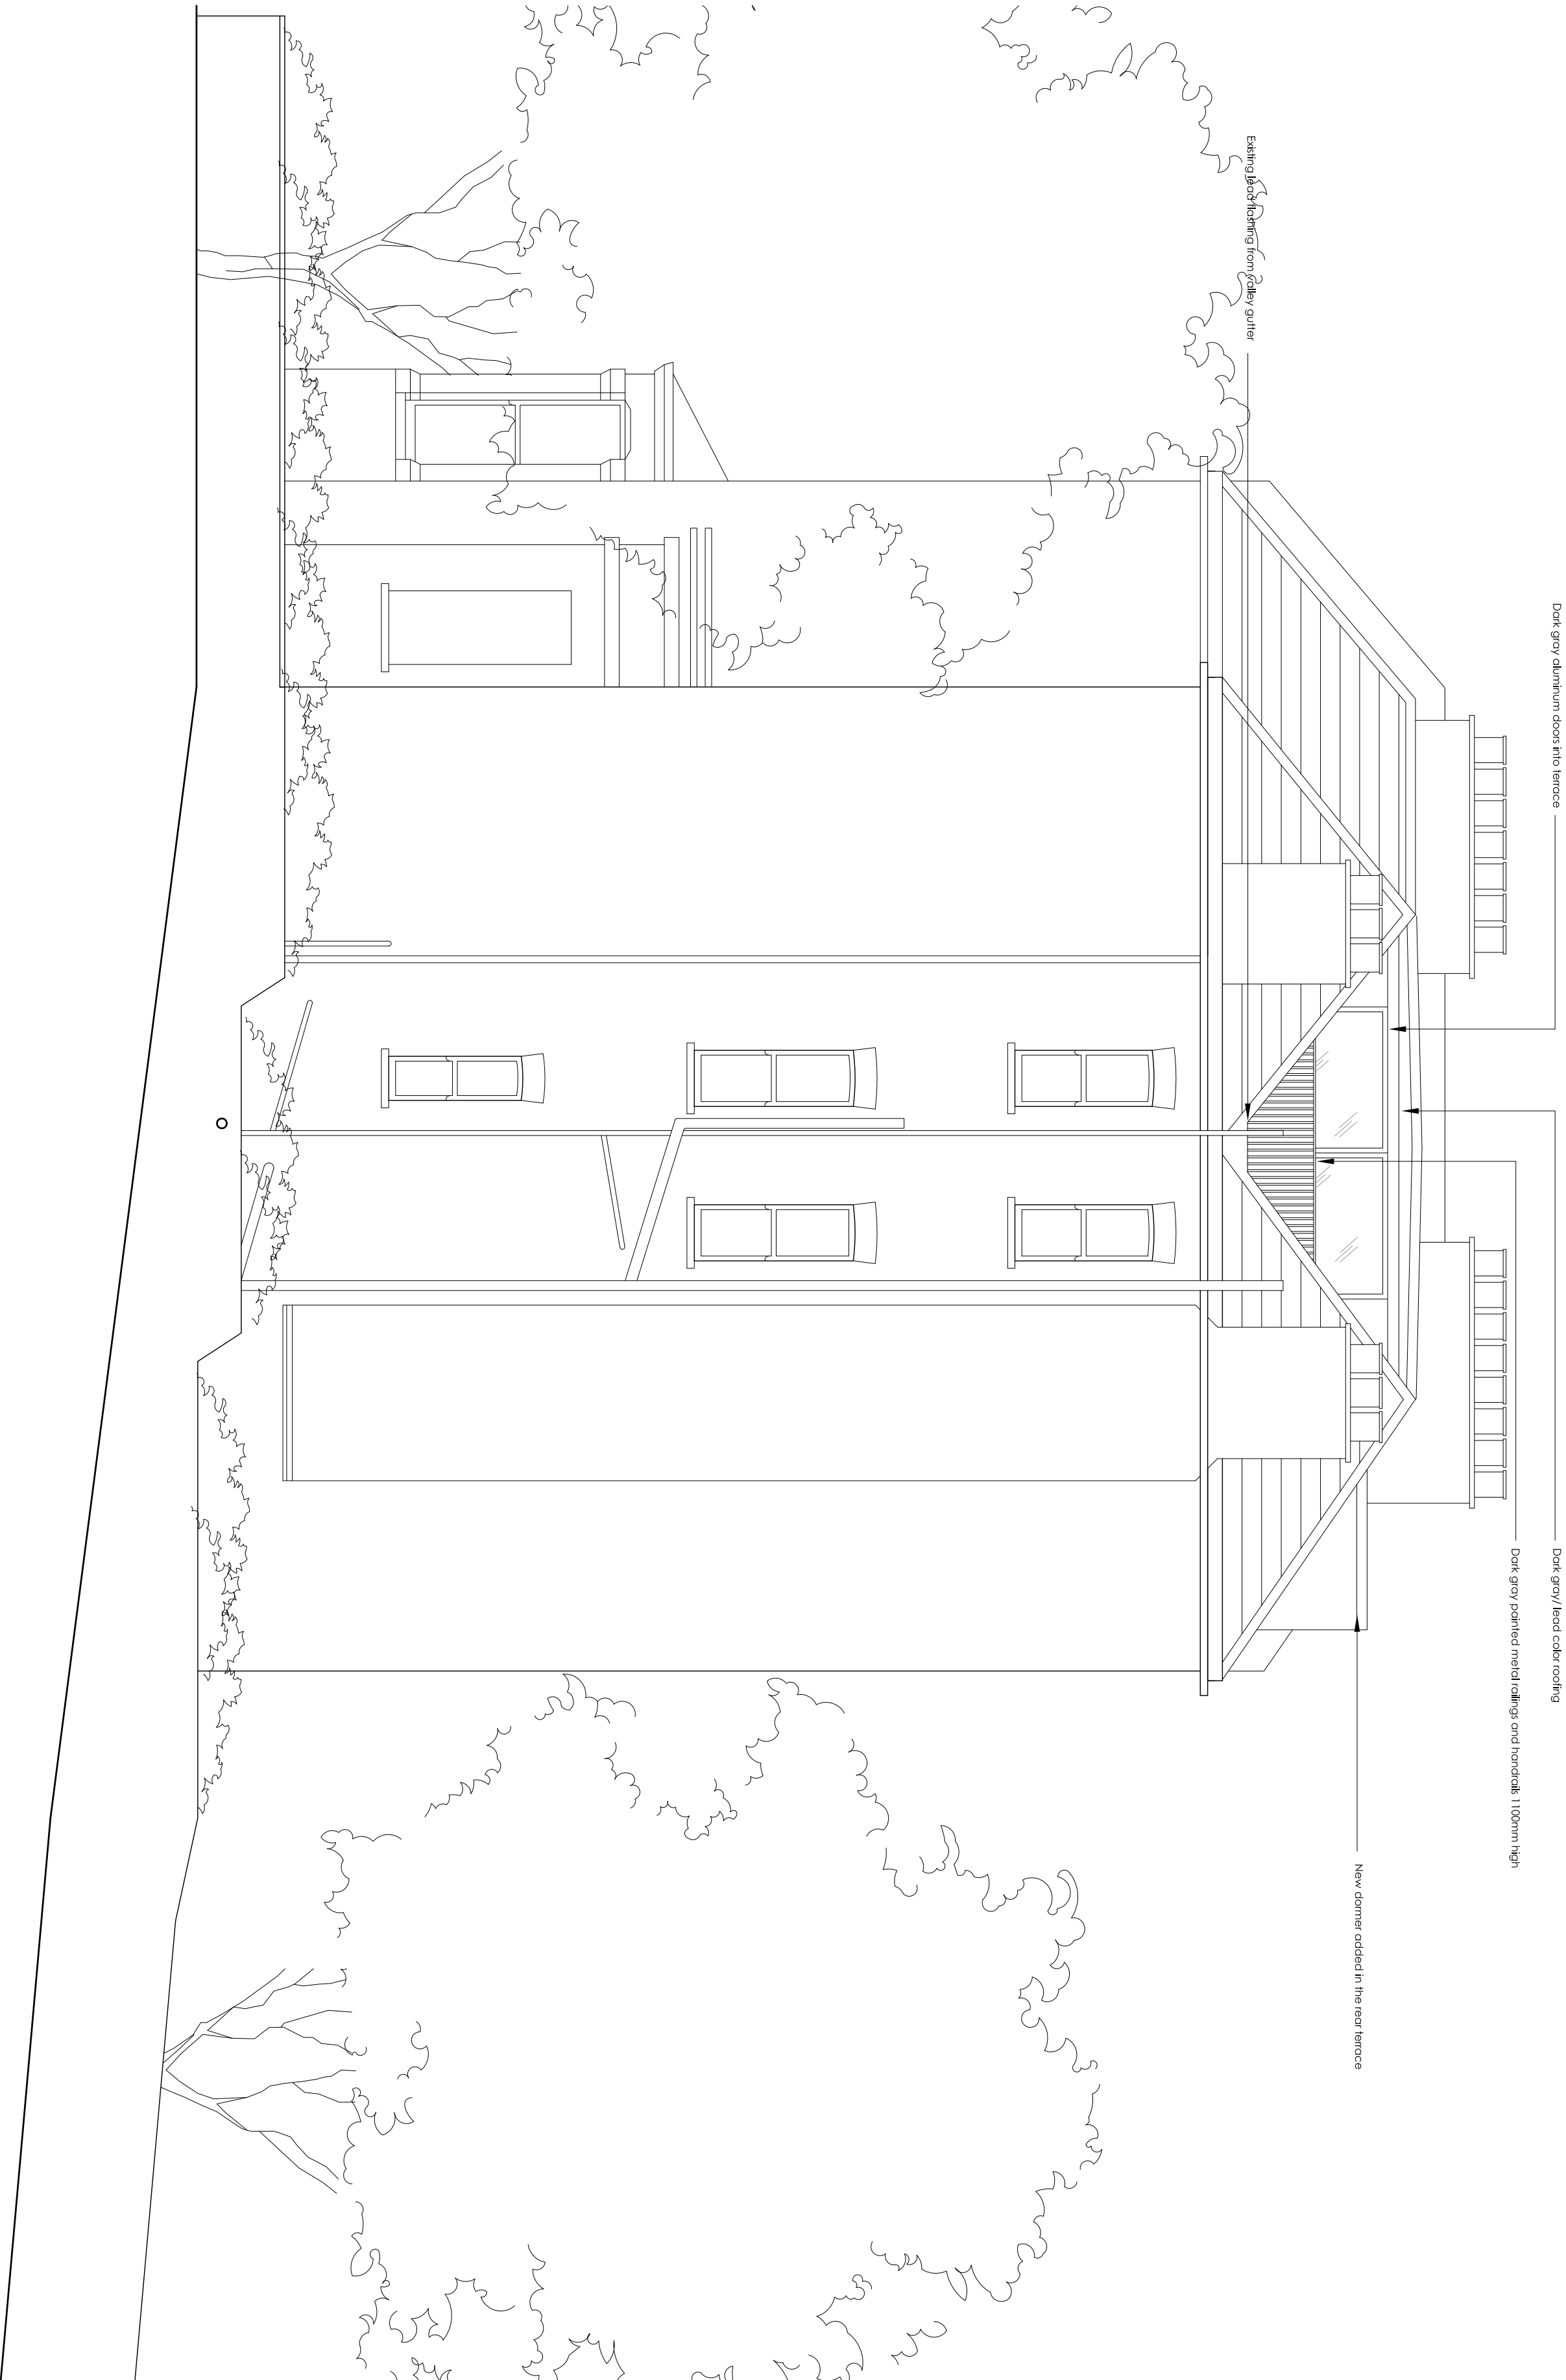

PROPOSED SIDE ELEVATION

DRAWING NO. PAR-PL-GA-08F	
DRAWN	GG
SCALE	1:50 @ A2
DATE	17.11.2014