
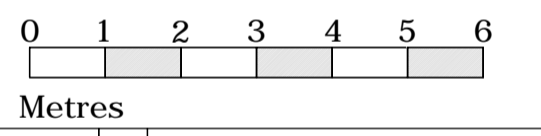
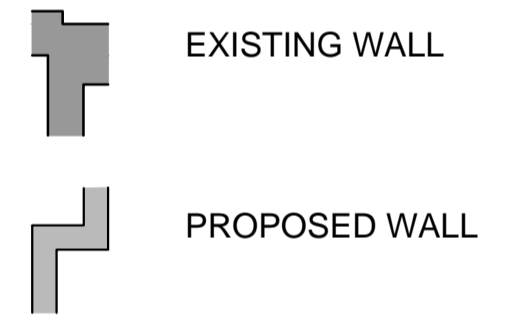


DO NOT SCALE OFF THIS DRAWING
REPORT ANY ERRORS OR
DISCREPANCIES TO THE
ARCHITECT PROMPTLY

10 Cambridge Terrace 1 Chester Gate 2 Chester Gate

10 Cambridge Terrace
9 Cambridge Terrace
8 Cambridge Terrace
7 Cambridge Terrace
6 Cambridge Terrace

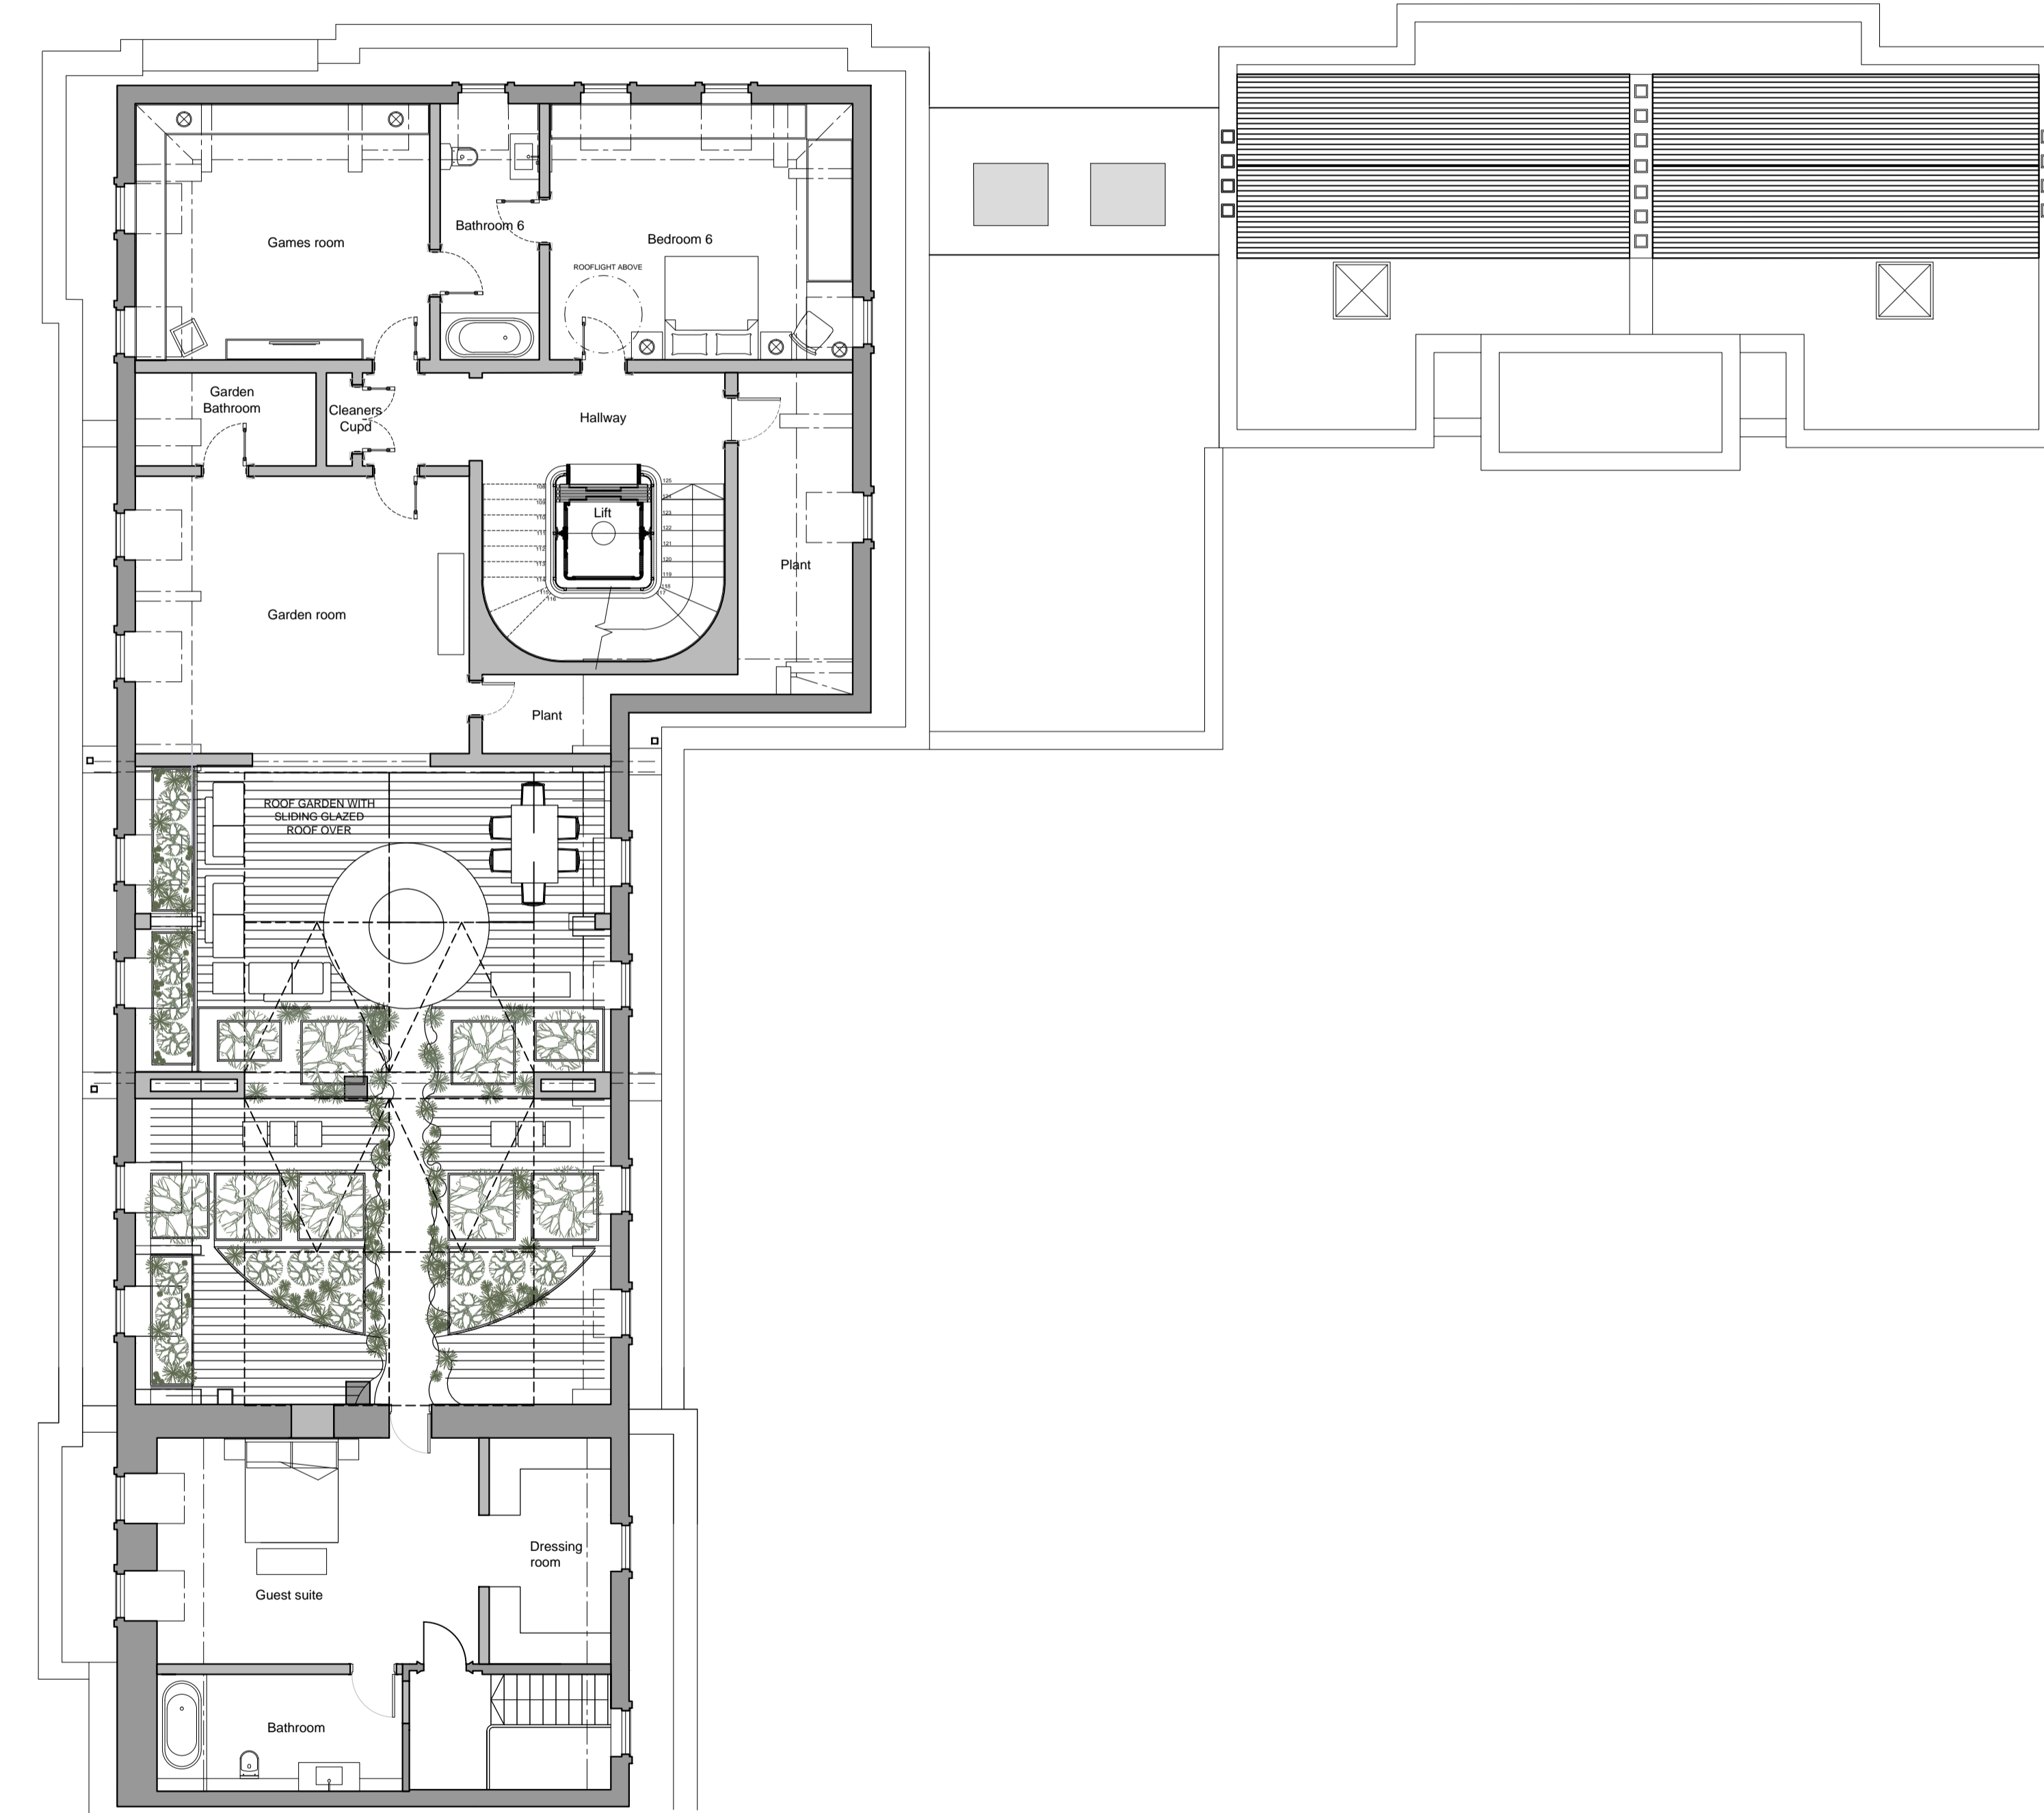

No	Date	By	Comments

Revision Notes		
Status: PLANNING		
Client: Project Quad Ltd		
Job: 6-10 Cambridge Terrace Regents Park London NW1		
Drawing Title: FOURTH FLOOR PROPOSED		
Scale: 1:100 @ A1 - 1:200 @ A3		
Date: March 2015	Drawn:	Chkd:

MOXLEY ARCHITECTS

47 Clapham High St T +44 (0) 7720 8968
London SW4 7TL F +44 (0) 7627 2533
www.moxley.co.uk E info@moxley.co.uk

© Moxley Architects Limited. Reg No 2247305		
Job No: 639	Drawing No: 2.007	Rev: A