
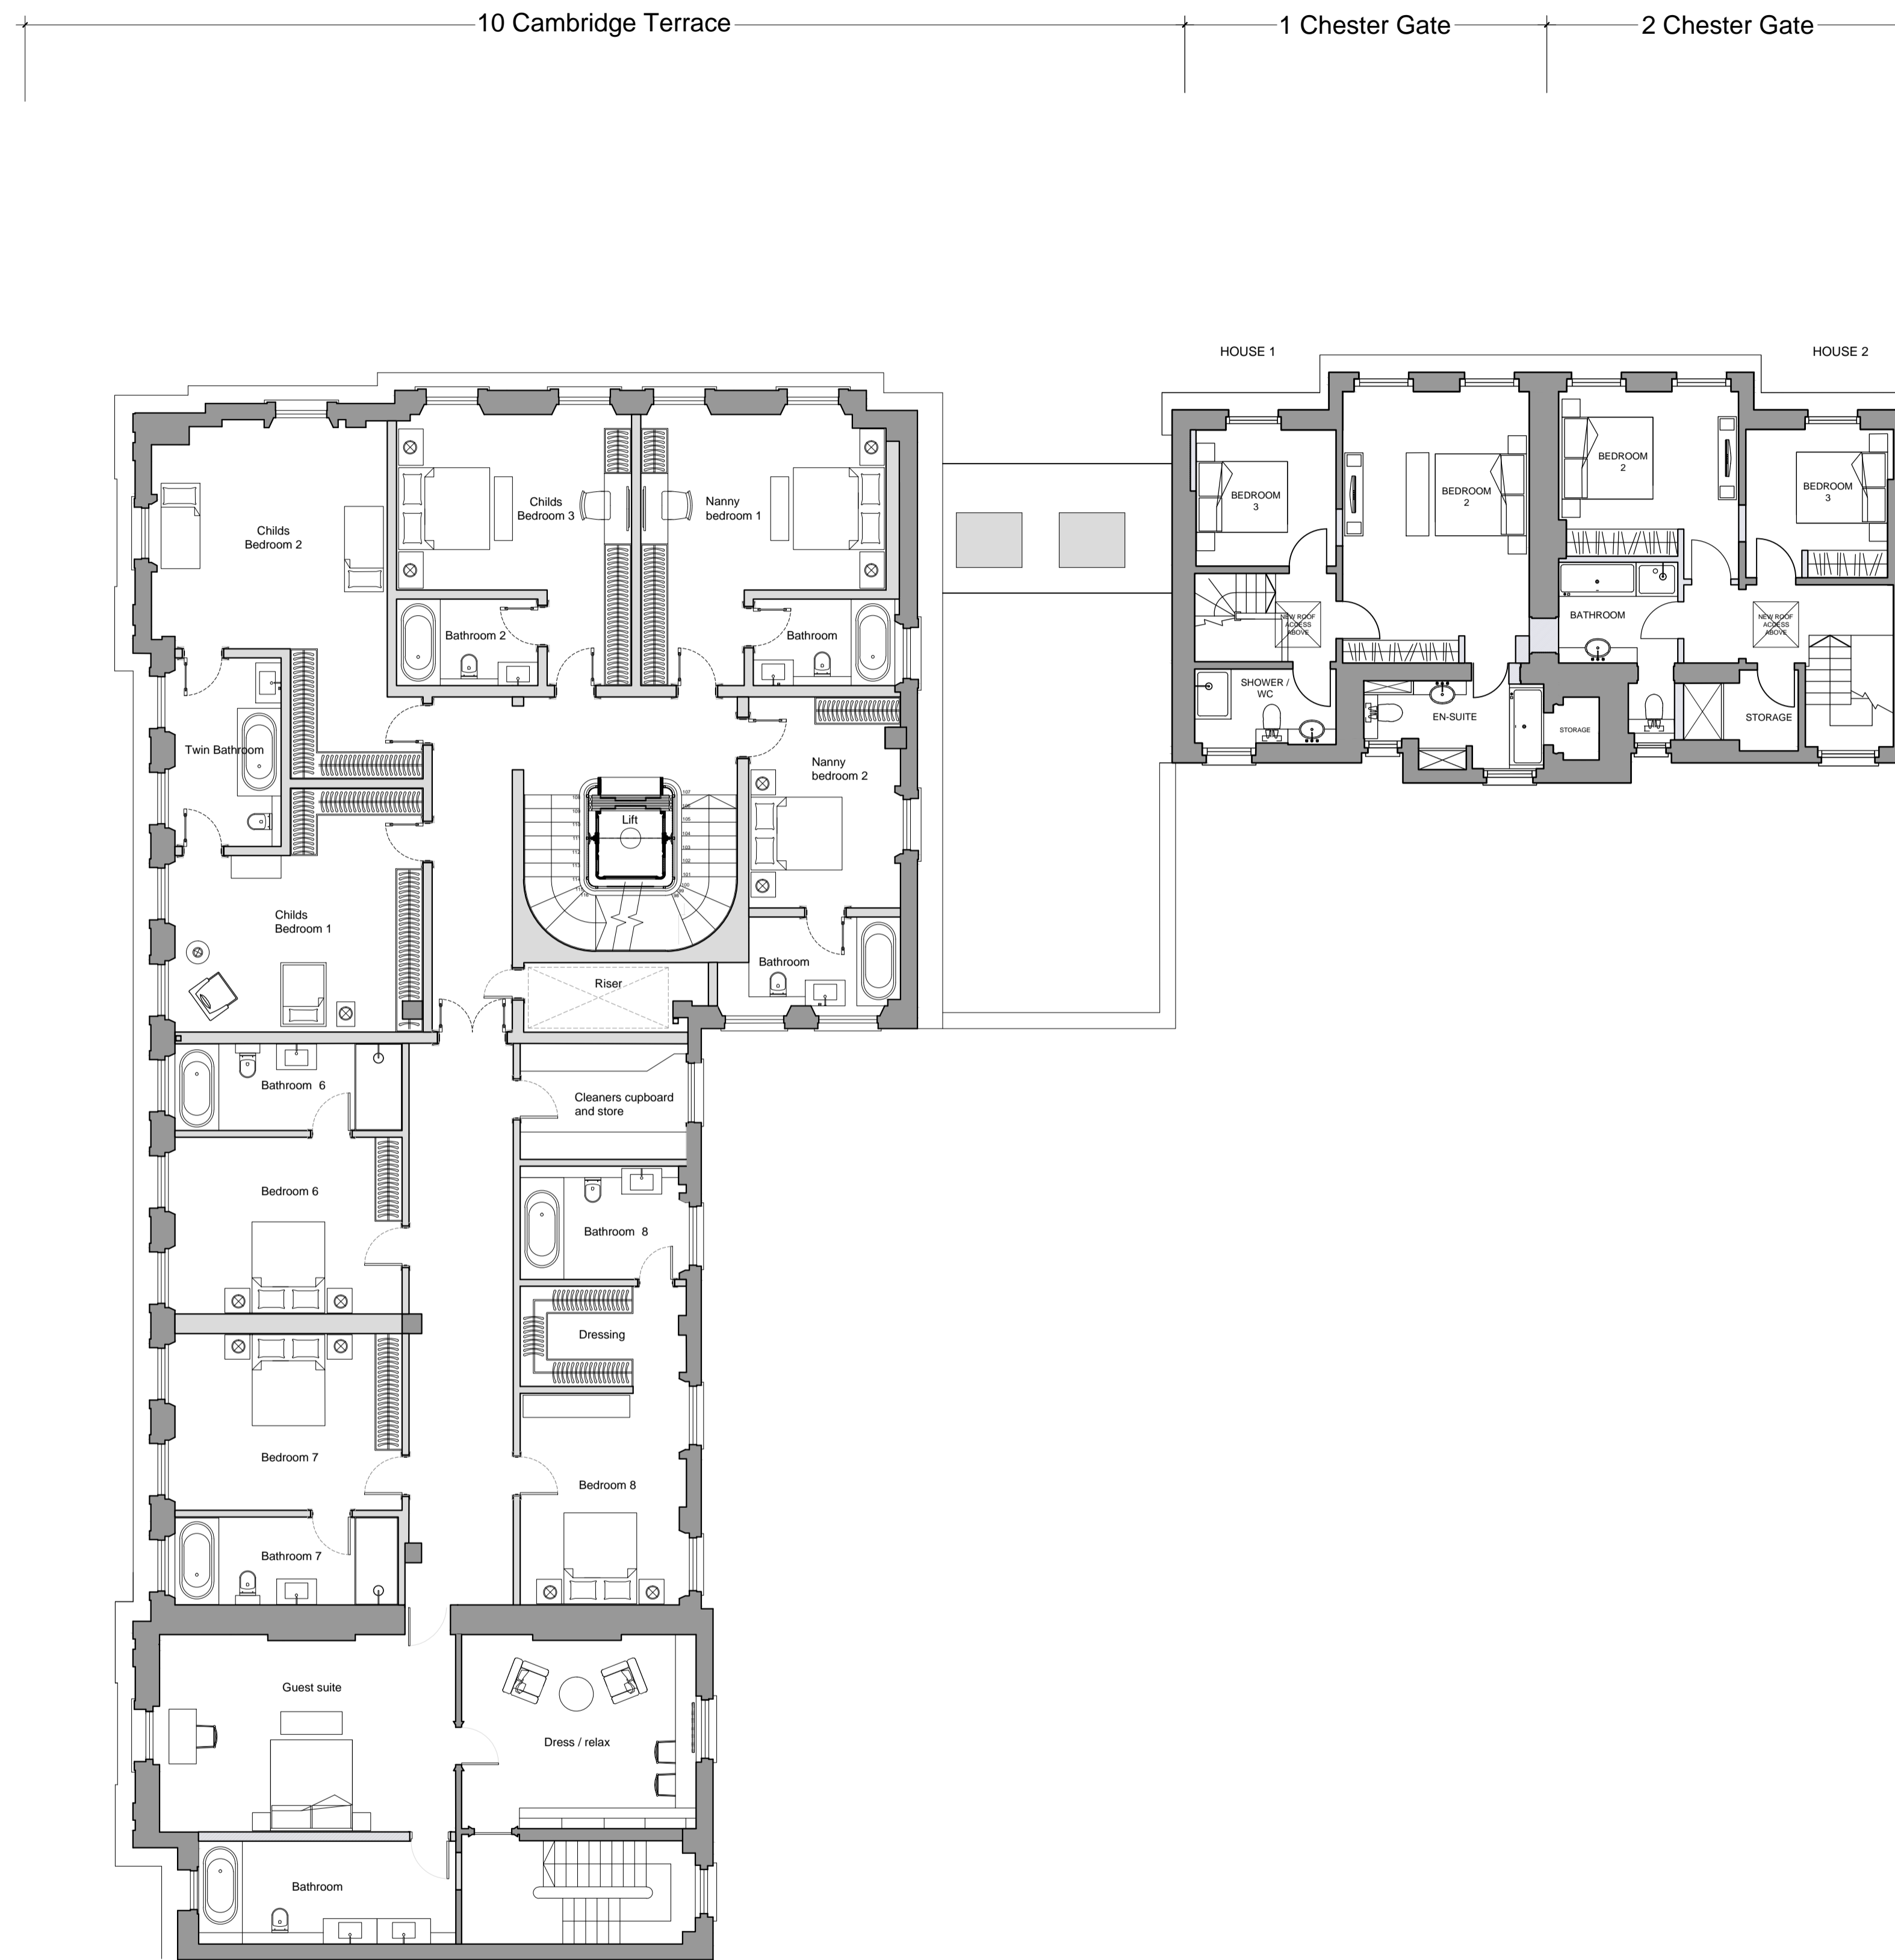


DO NOT SCALE OFF THIS DRAWING
REPORT ANY ERRORS OR
DISCREPANCIES TO THE
ARCHITECT PROMPTLY

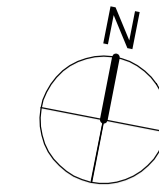



10 Cambridge Terrace

9 Cambridge Terrace

8 Cambridge Terrace

7 Cambridge Terrace

6 Cambridge Terrace

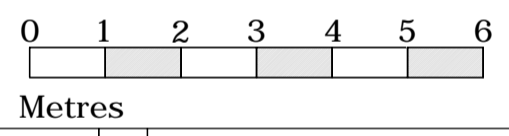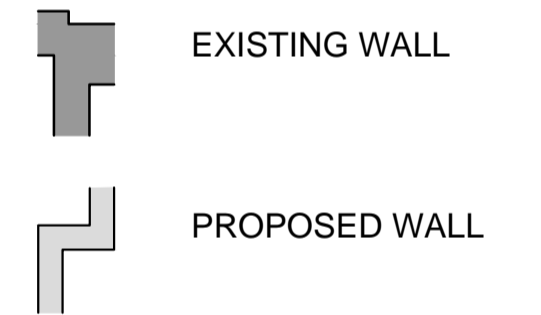

No	Date	By	Comments

Revision Notes	
Status: PLANNING	
Client: Project Quad Ltd	
Job: 6-10 Cambridge Terrace Regents Park London NW1	
Drawing Title: THIRD FLOOR PROPOSED	
Scale: 1:100 @ A1 - 1:200 @ A3	
Date: March 2015	Drawn: Chkd:

MOXLEY ARCHITECTS

47 Clapham High St London SW4 7TL
T +44 (0) 7720 8968 F +44 (0) 7627 2533
www.moxley.co.uk E info@moxley.co.uk

© Moxley Architects Limited. Reg No 2247305		
Job No:	Drawing No:	Rev:
639	2.006	A