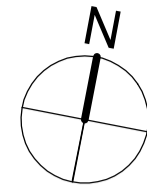
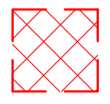

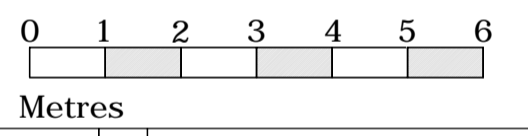
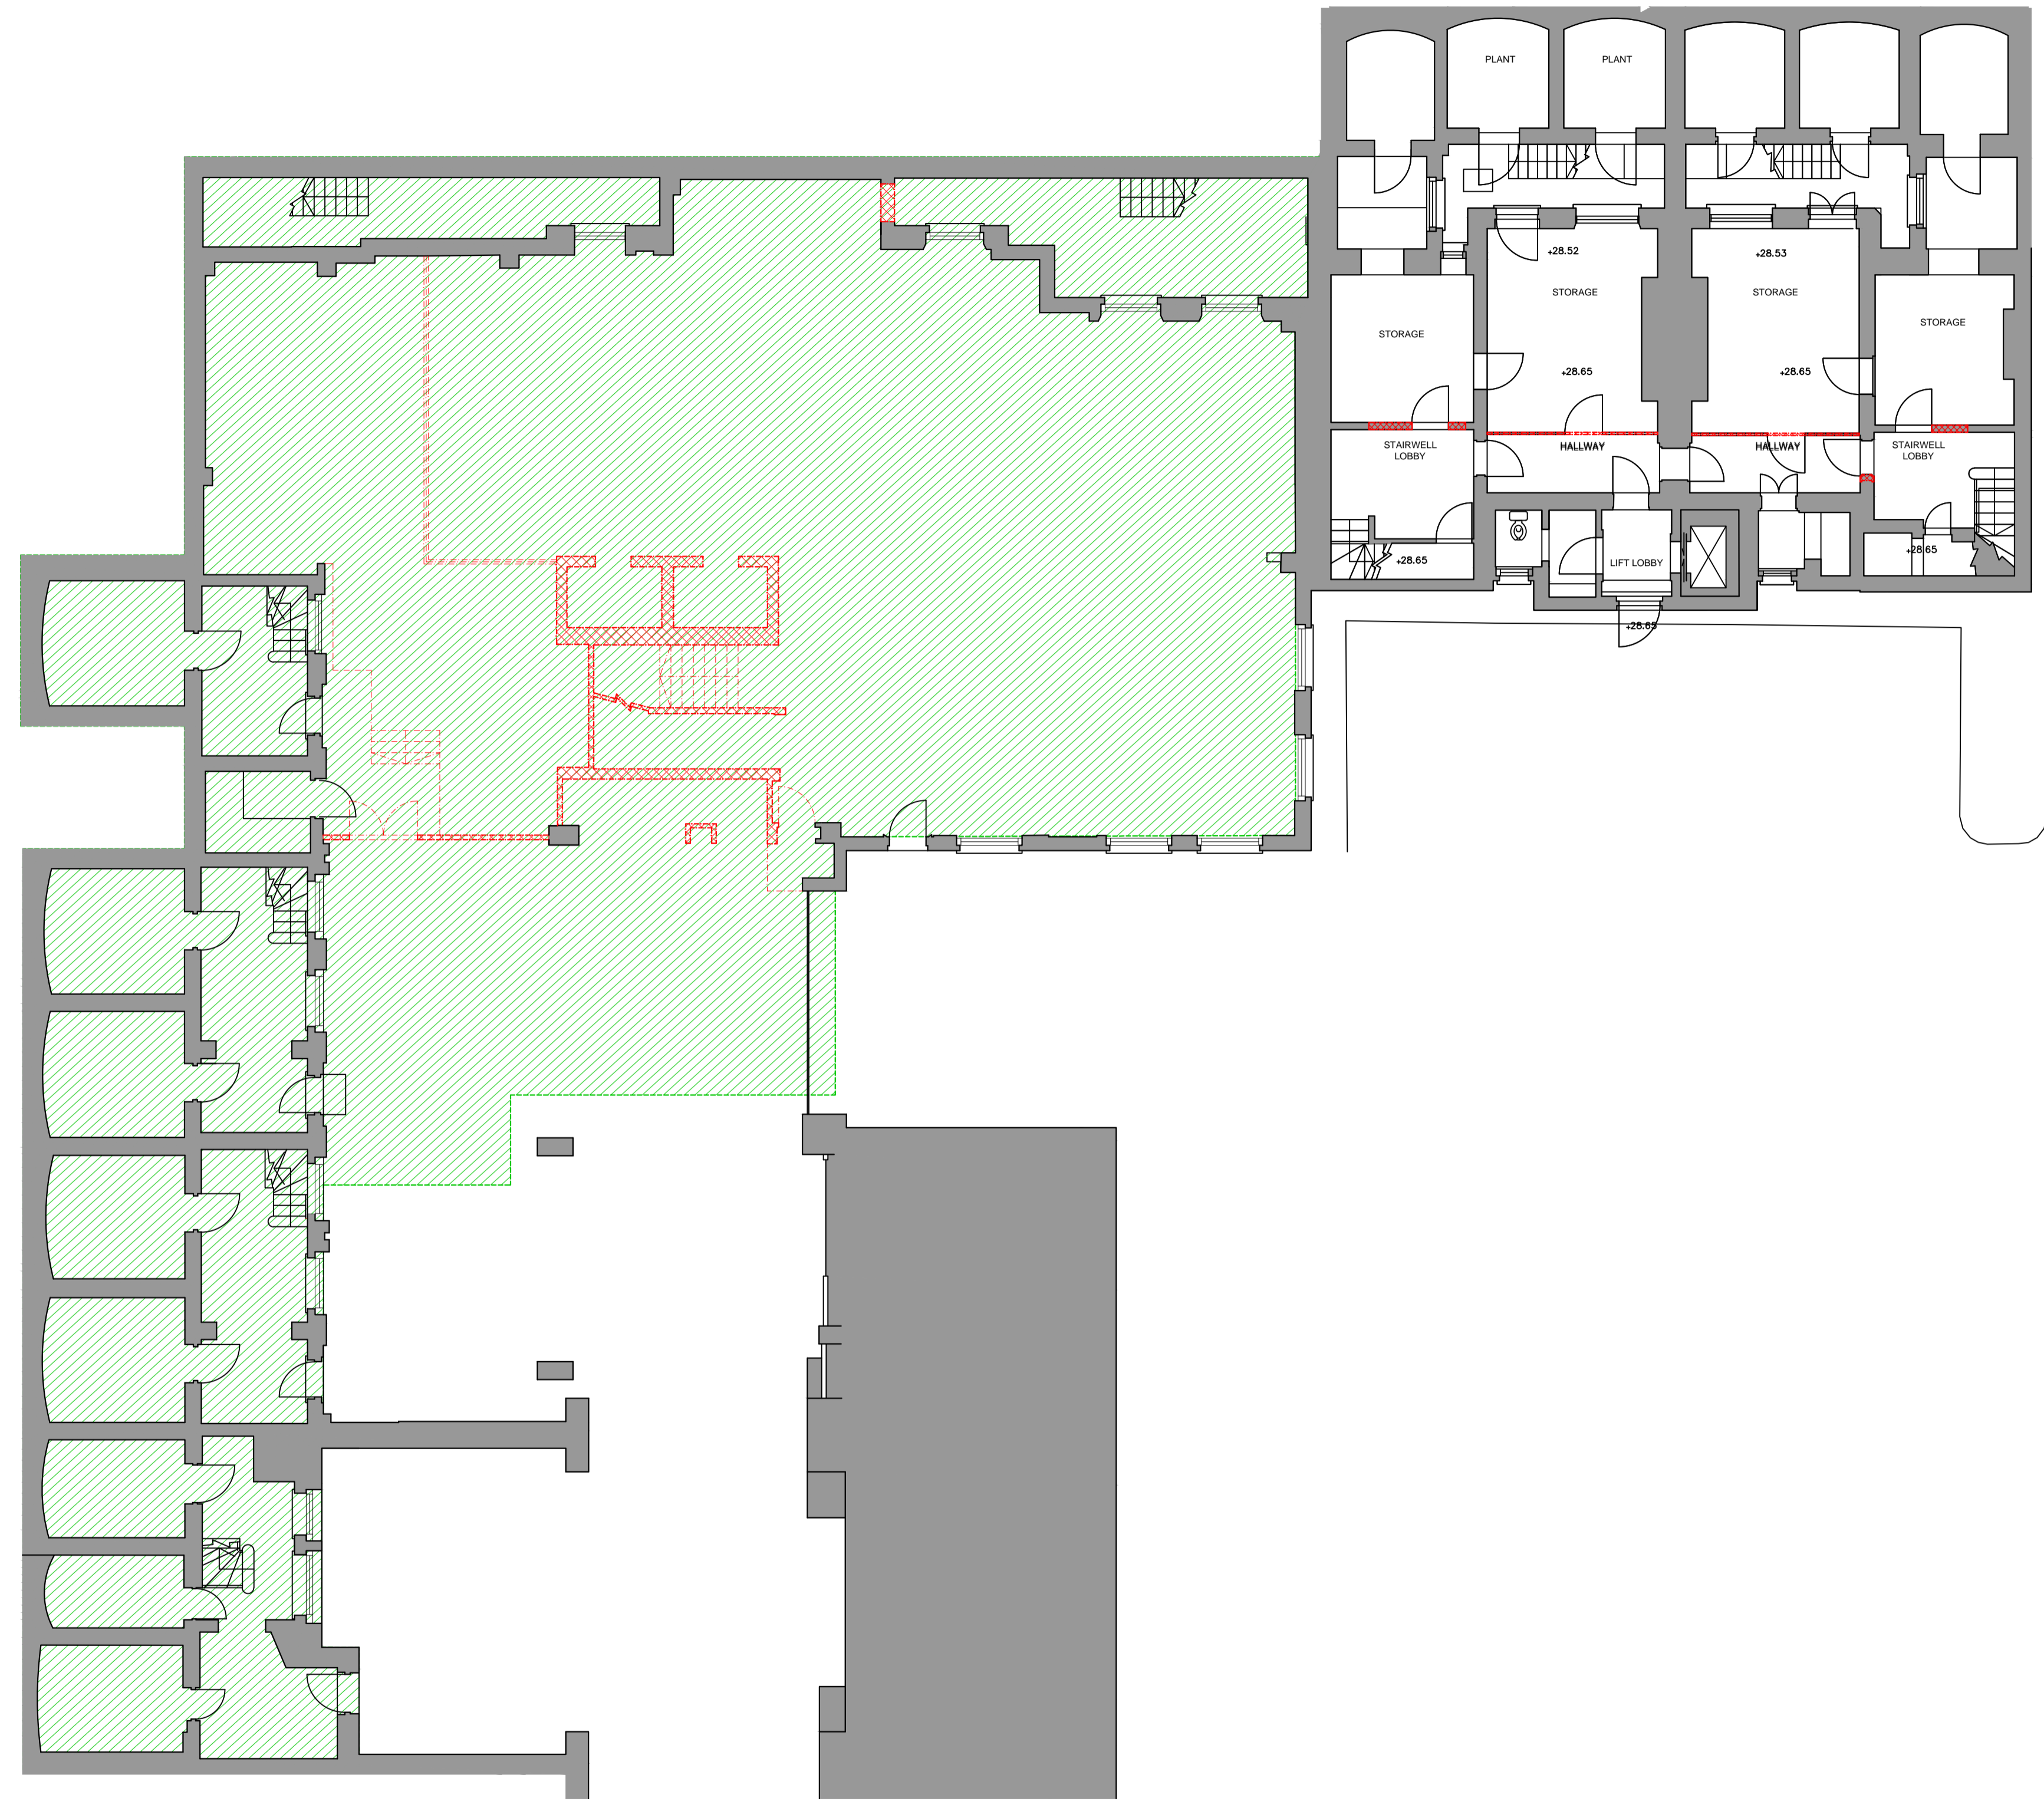


DO NOT SCALE OFF THIS DRAWING
REPORT ANY ERRORS OR
DISCREPANCIES TO THE
ARCHITECT PROMPTLY



 Areas to be demolished

 Slab to be removed and replaced at the same level



No	Date	By	Comments

Revision Notes

Status: **PLANNING**

Client: Project Quad Ltd

Job: 6-10 Cambridge Terrace
Regents Park
London NW1

Drawing Title: LOWER GROUND
DEMOLITION

Scale: 1:100 @ A1 - 1:200 @ A3
Date: March 15 Drawn: Chkd:

MOXLEY
ARCHITECTS

47 Clapham High St London SW4 7TL www.moxley.co.uk
T +44 (0) 7720 8968 F +44 (0) 7627 2533 E info@moxley.co.uk

© Moxley Architects Limited. Reg No 2247305

Job No: **639** Drawing No: **2.020** Rev: **A**