
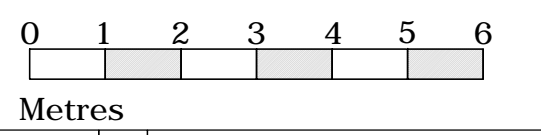
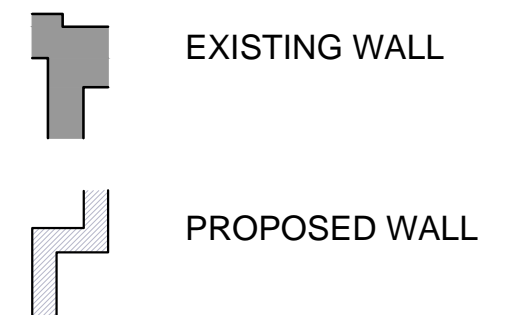
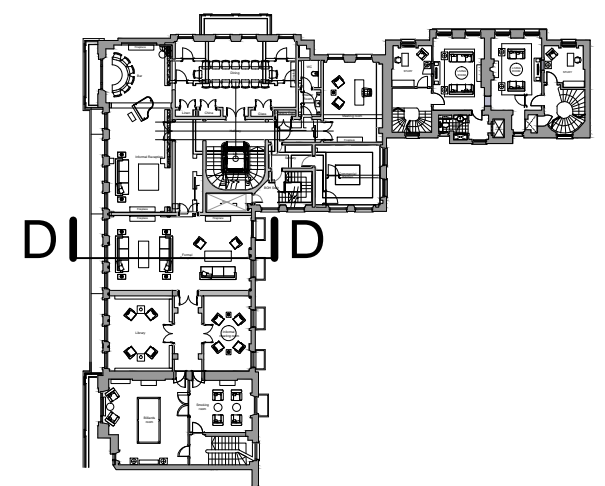


DO NOT SCALE OFF THIS DRAWING  
 REPORT ANY ERRORS OR  
 DISCREPANCIES TO THE  
 ARCHITECT PROMPTLY

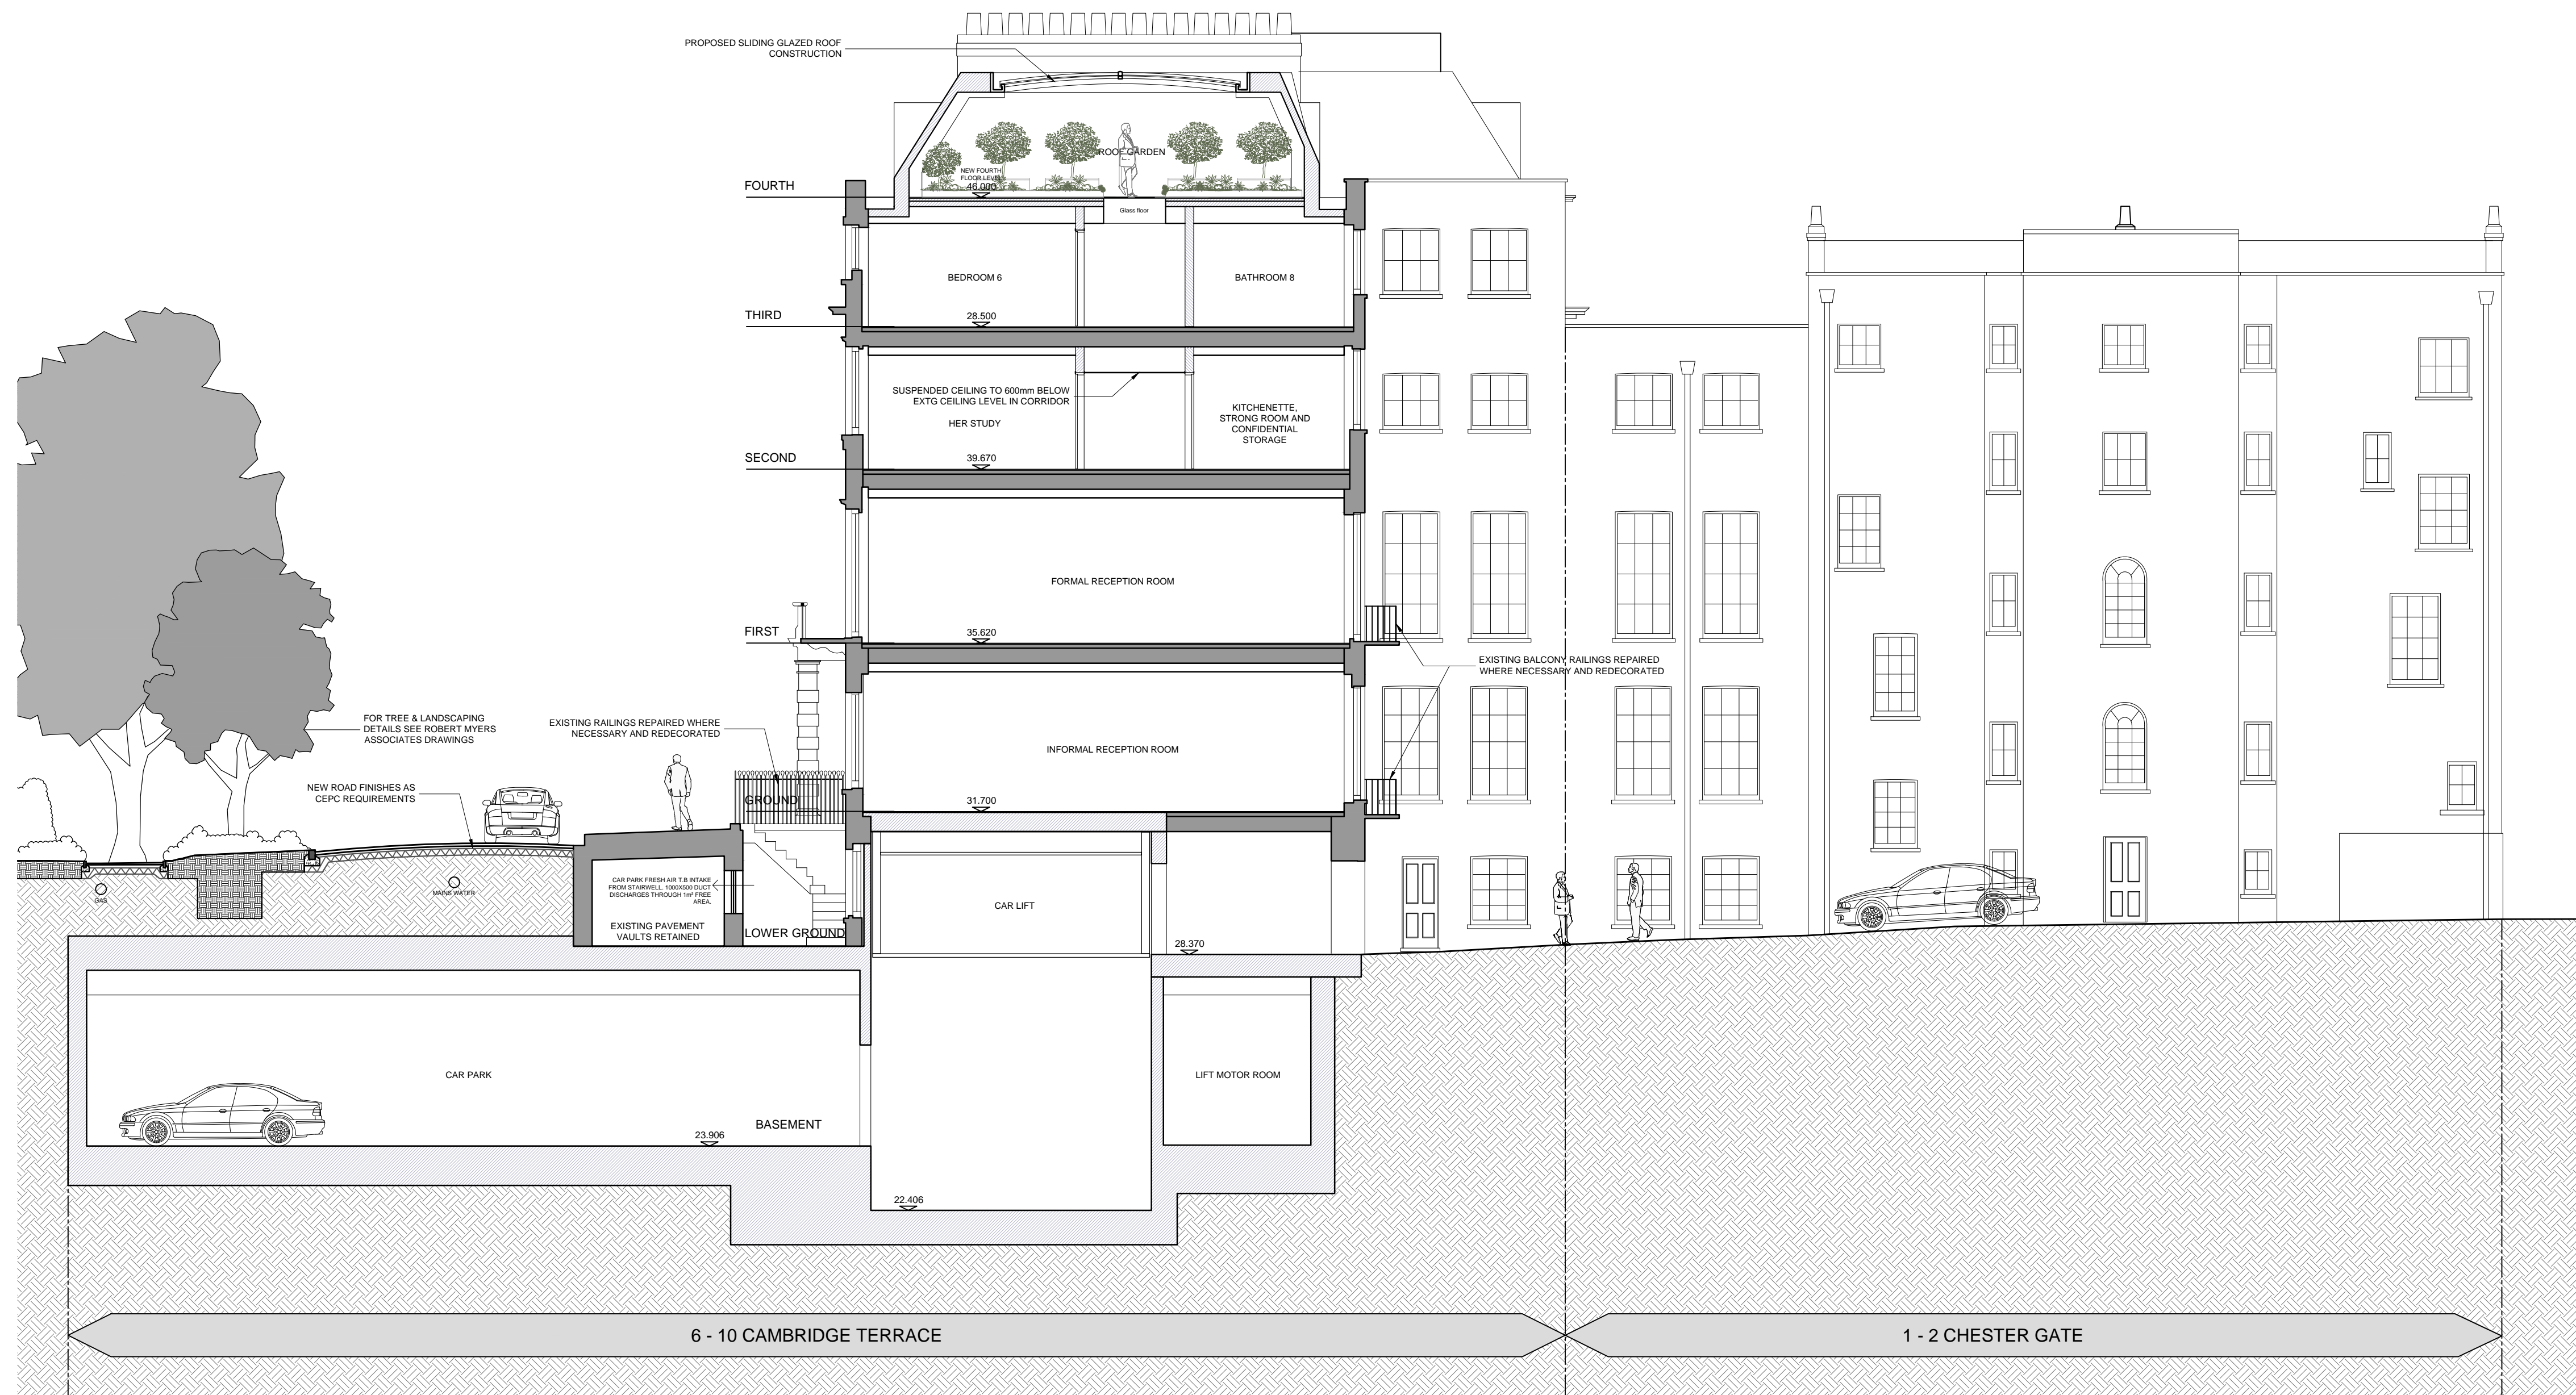

No	Date	By	Comments

Revision Notes

Status: **PLANNING**

Client:  
Project Quad Ltd

Job:  
6-10 Cambridge Terrace  
Regents Park  
London NW1

Drawing Title:  
PROPOSED SECTION DD

Scale: 1:100 @ A1 - 1:200 @ A3  
 Date: Feb 2015 Drawn: Chkd:

**MOXLEY ARCHITECTS**

47 Clapham High St London SW4 7TL  
 T +44 (0) 7720 8968 F +44 (0) 7627 2533  
 www.moxley.co.uk E info@moxley.co.uk

© Moxley Architects Limited. Reg No 2247305		
Job No:	Drawing No:	Rev:
639	3.005	A