
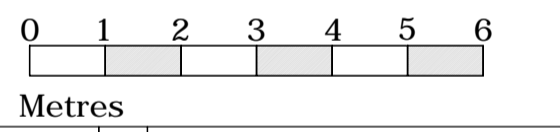
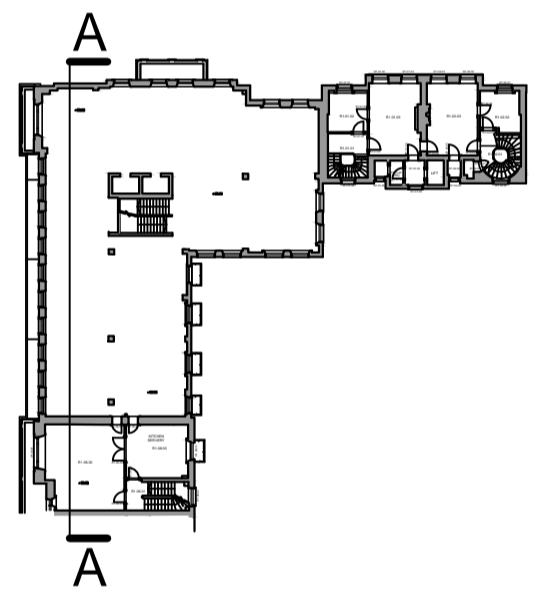


DO NOT SCALE OFF THIS DRAWING
 REPORT ANY ERRORS OR
 DISCREPANCIES TO THE
 ARCHITECT PROMPTLY

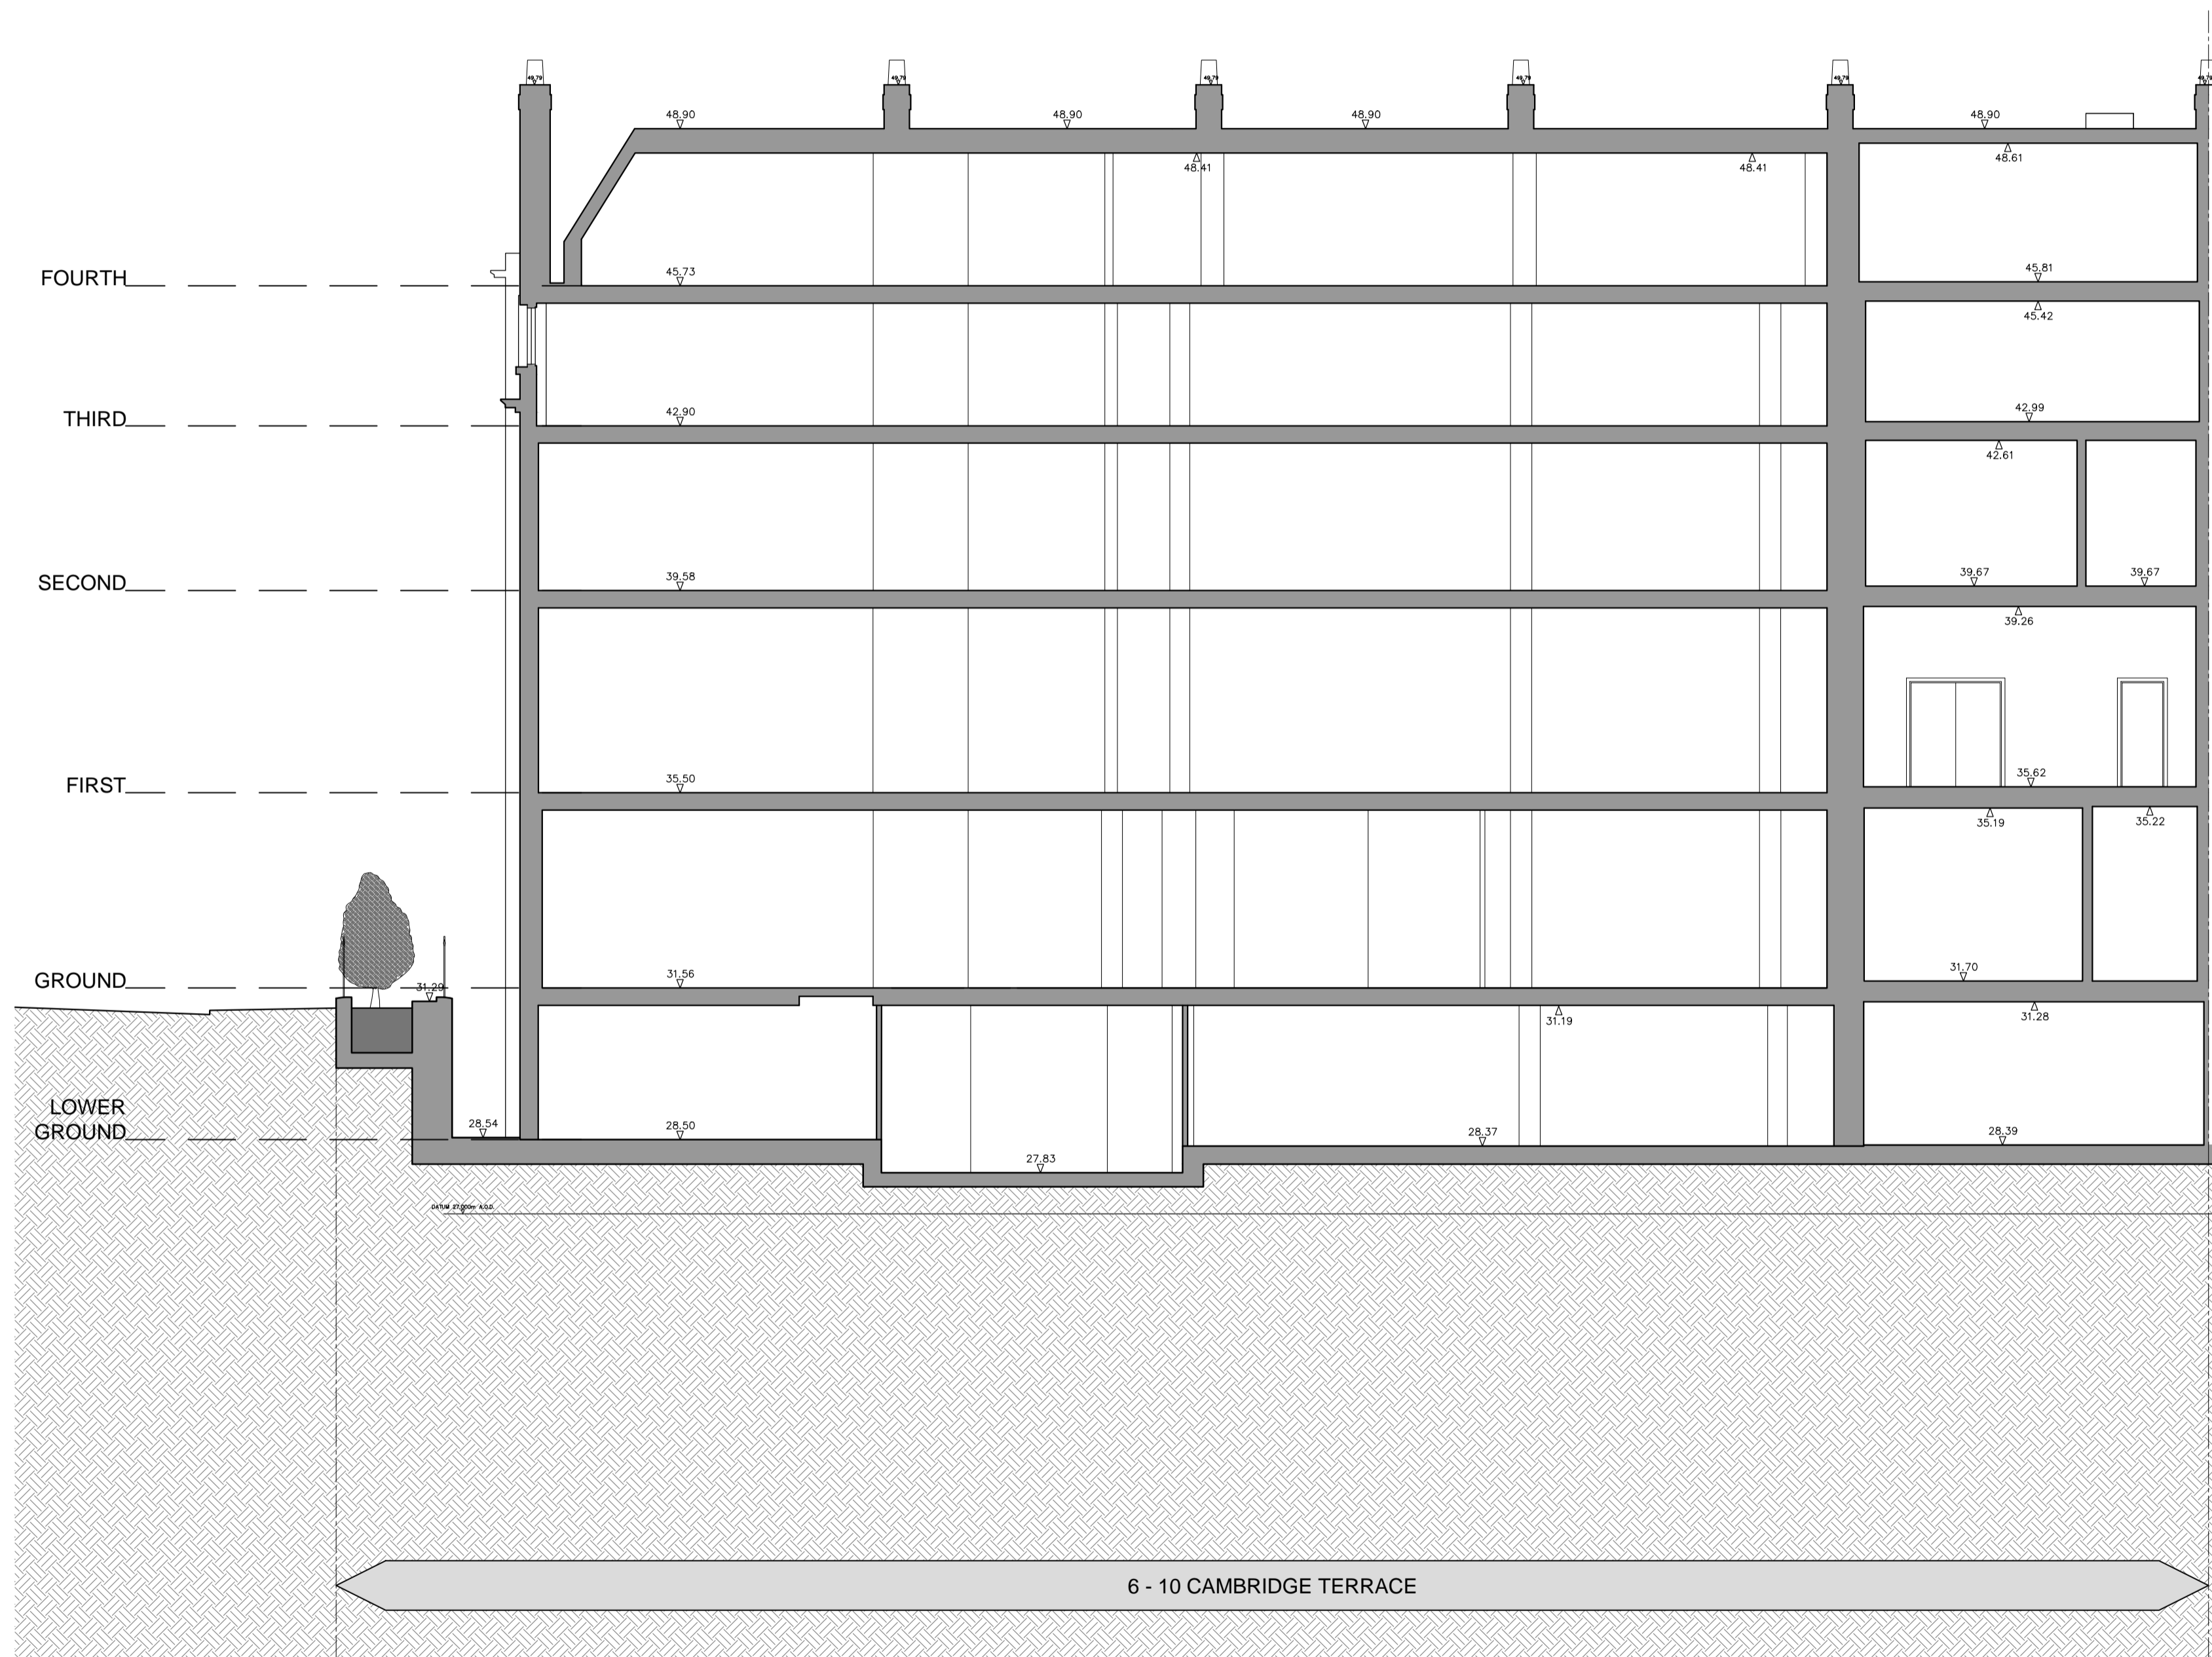

No	Date	By	Comments

Revision Notes

Status: **PLANNING**

Client:
Project Quad Ltd

Job:
6-10 Cambridge Terrace
Regents Park
London NW1

Drawing Title:
EXISTING
SECTION AA

Scale: 1:100 @ A1 - 1:200 @ A3
 Date: Feb 2015 Drawn: Chkd:

MOXLEY
 ARCHITECTS

47 Clapham High St London SW4 7TL
 T +44 (0) 7720 8968 F +44 (0) 7627 2533
 www.moxley.co.uk E info@moxley.co.uk

© Moxley Architects Limited. Reg No 2247305

Job No: **6392** Drawing No: **3.901** Rev: