
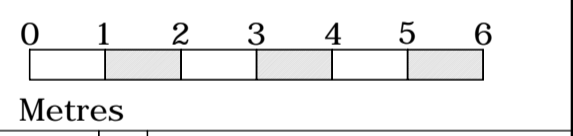
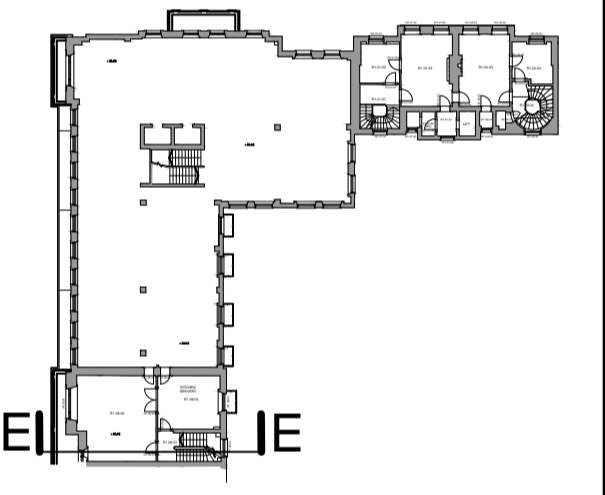


DO NOT SCALE OFF THIS DRAWING
REPORT ANY ERRORS OR
DISCREPANCIES TO THE
ARCHITECT PROMPTLY

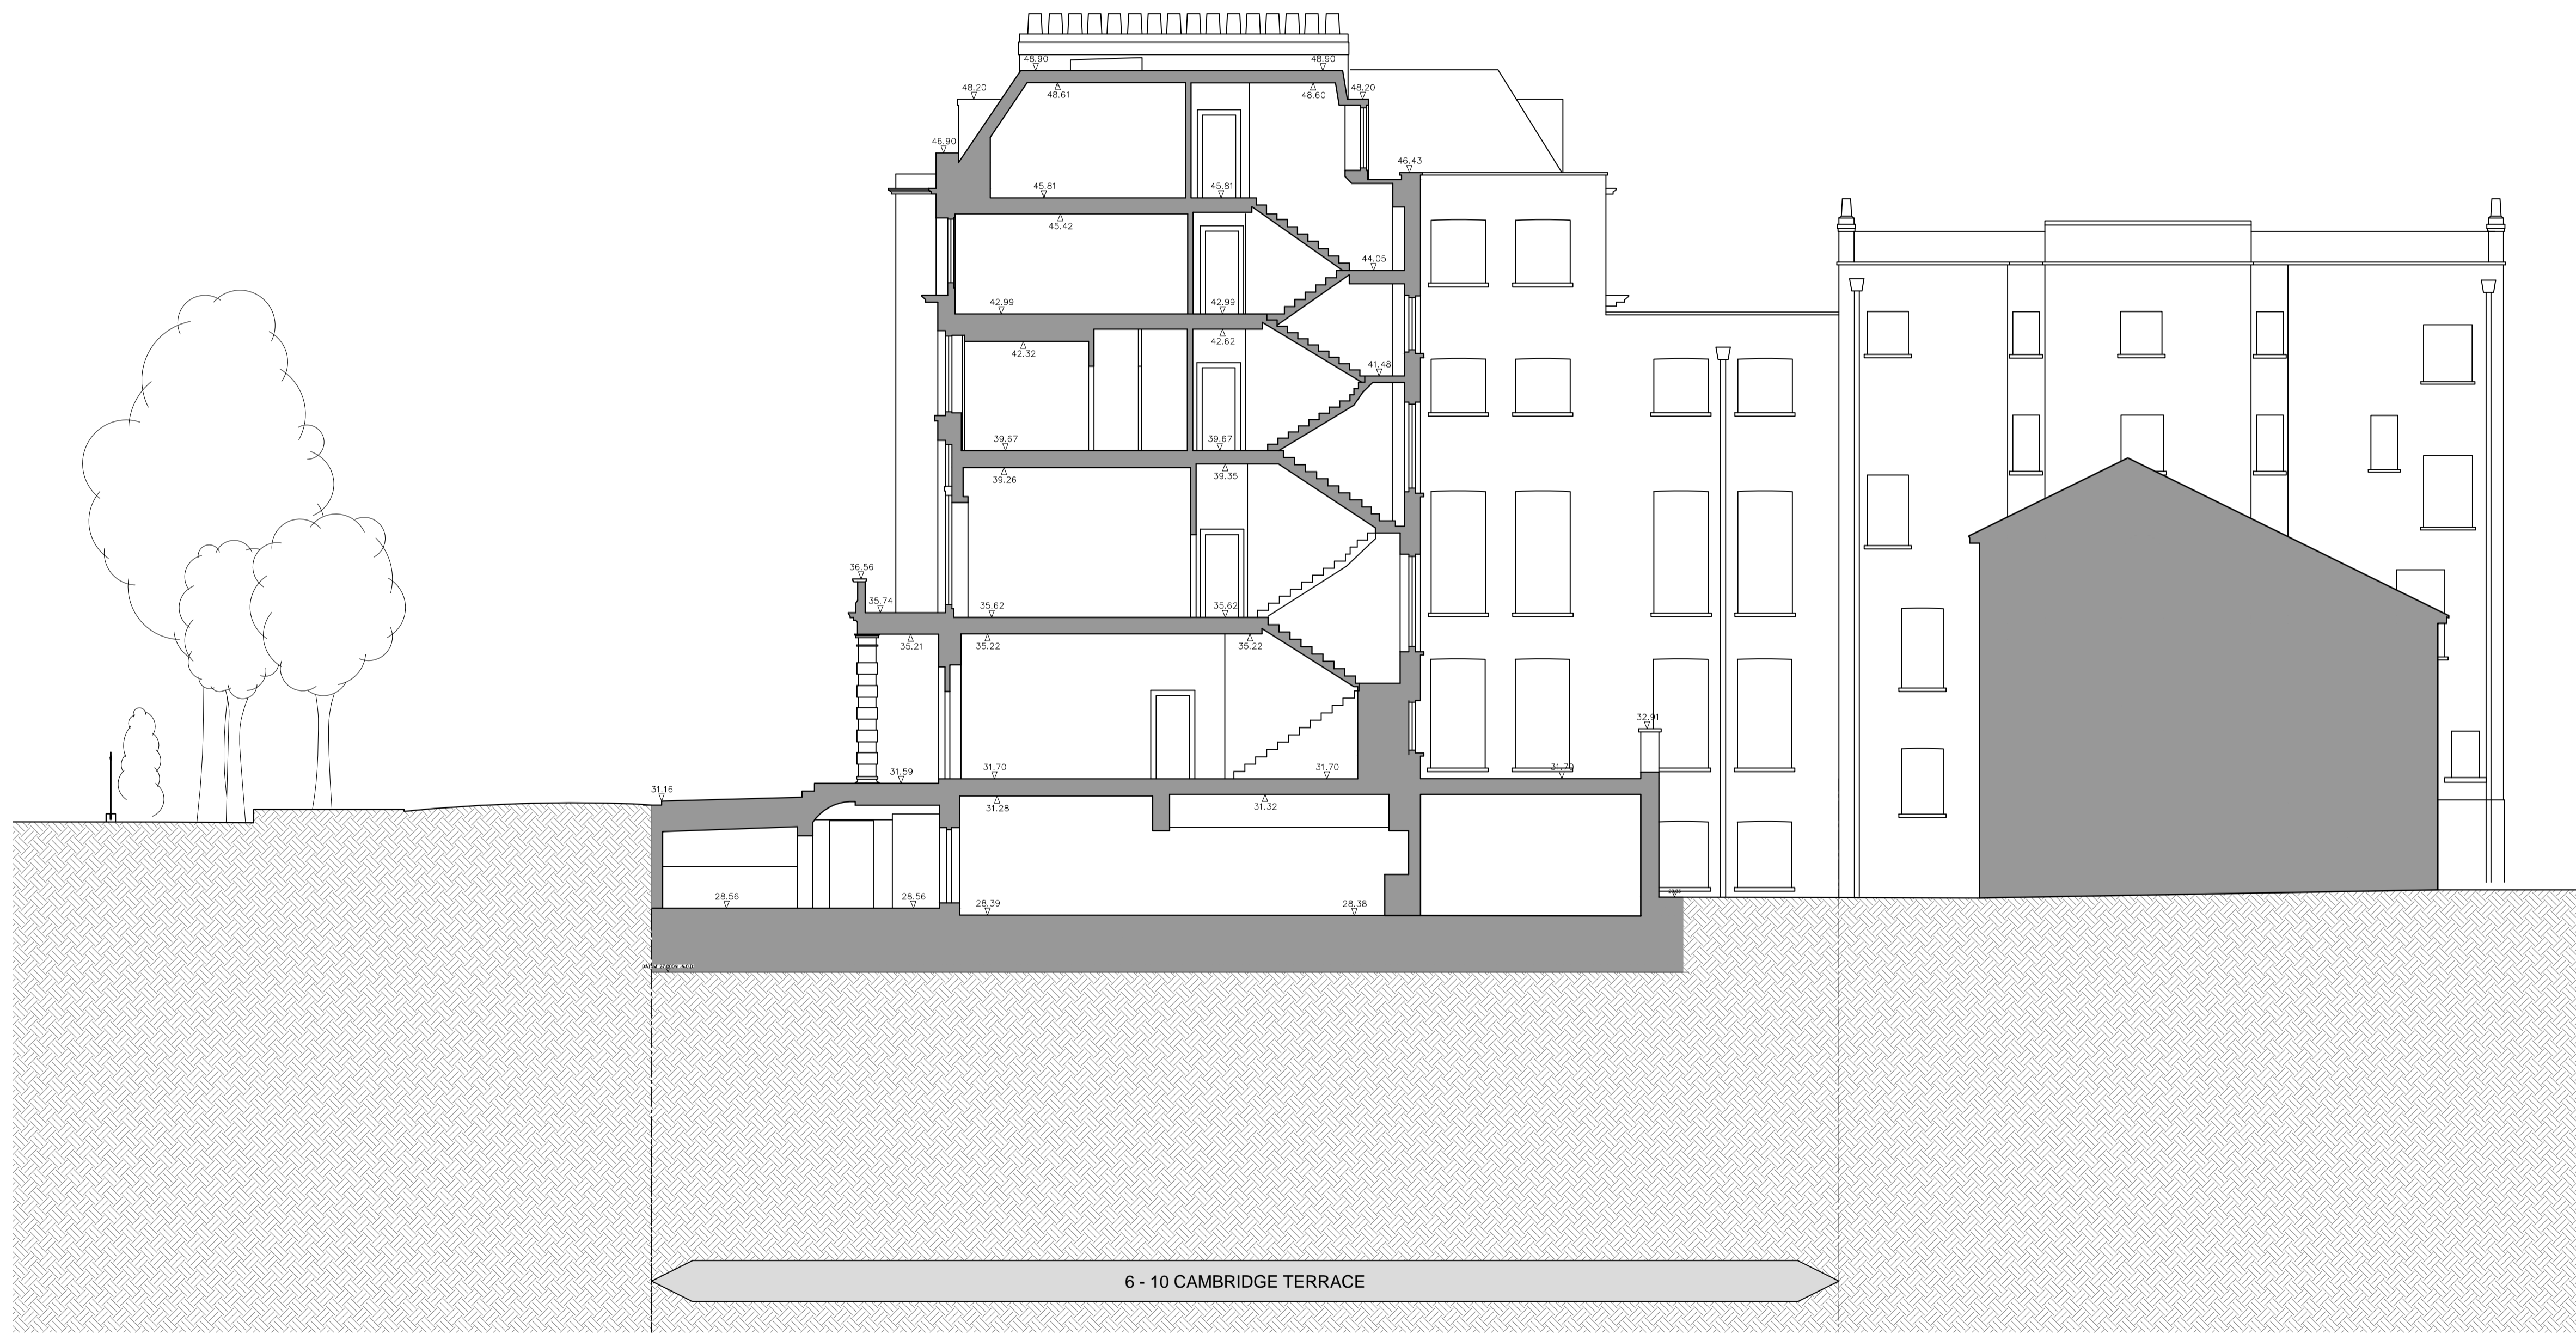

No	Date	By	Comments

Revision Notes
Status: **PLANNING**

Client:
Project Quad Ltd

Job:
6-10 Cambridge Terrace
Regents Park
London NW1

Drawing Title:
EXISTING
SECTION EE

Scale: 1:100 @ A1 - 1:200 @ A3
Date: Feb 2015 Drawn: Chkd:

MOXLEY
ARCHITECTS
47 Clapham High St London SW4 7TL
T +44 (0) 7720 8968 F +44 (0) 7627 2533
www.moxley.co.uk E info@moxley.co.uk

© Moxley Architects Limited. Reg No 2247305
Job No: 6392 Drawing No: 3.905 Rev: