



KEY PLAN  
SCALE NTS@A3

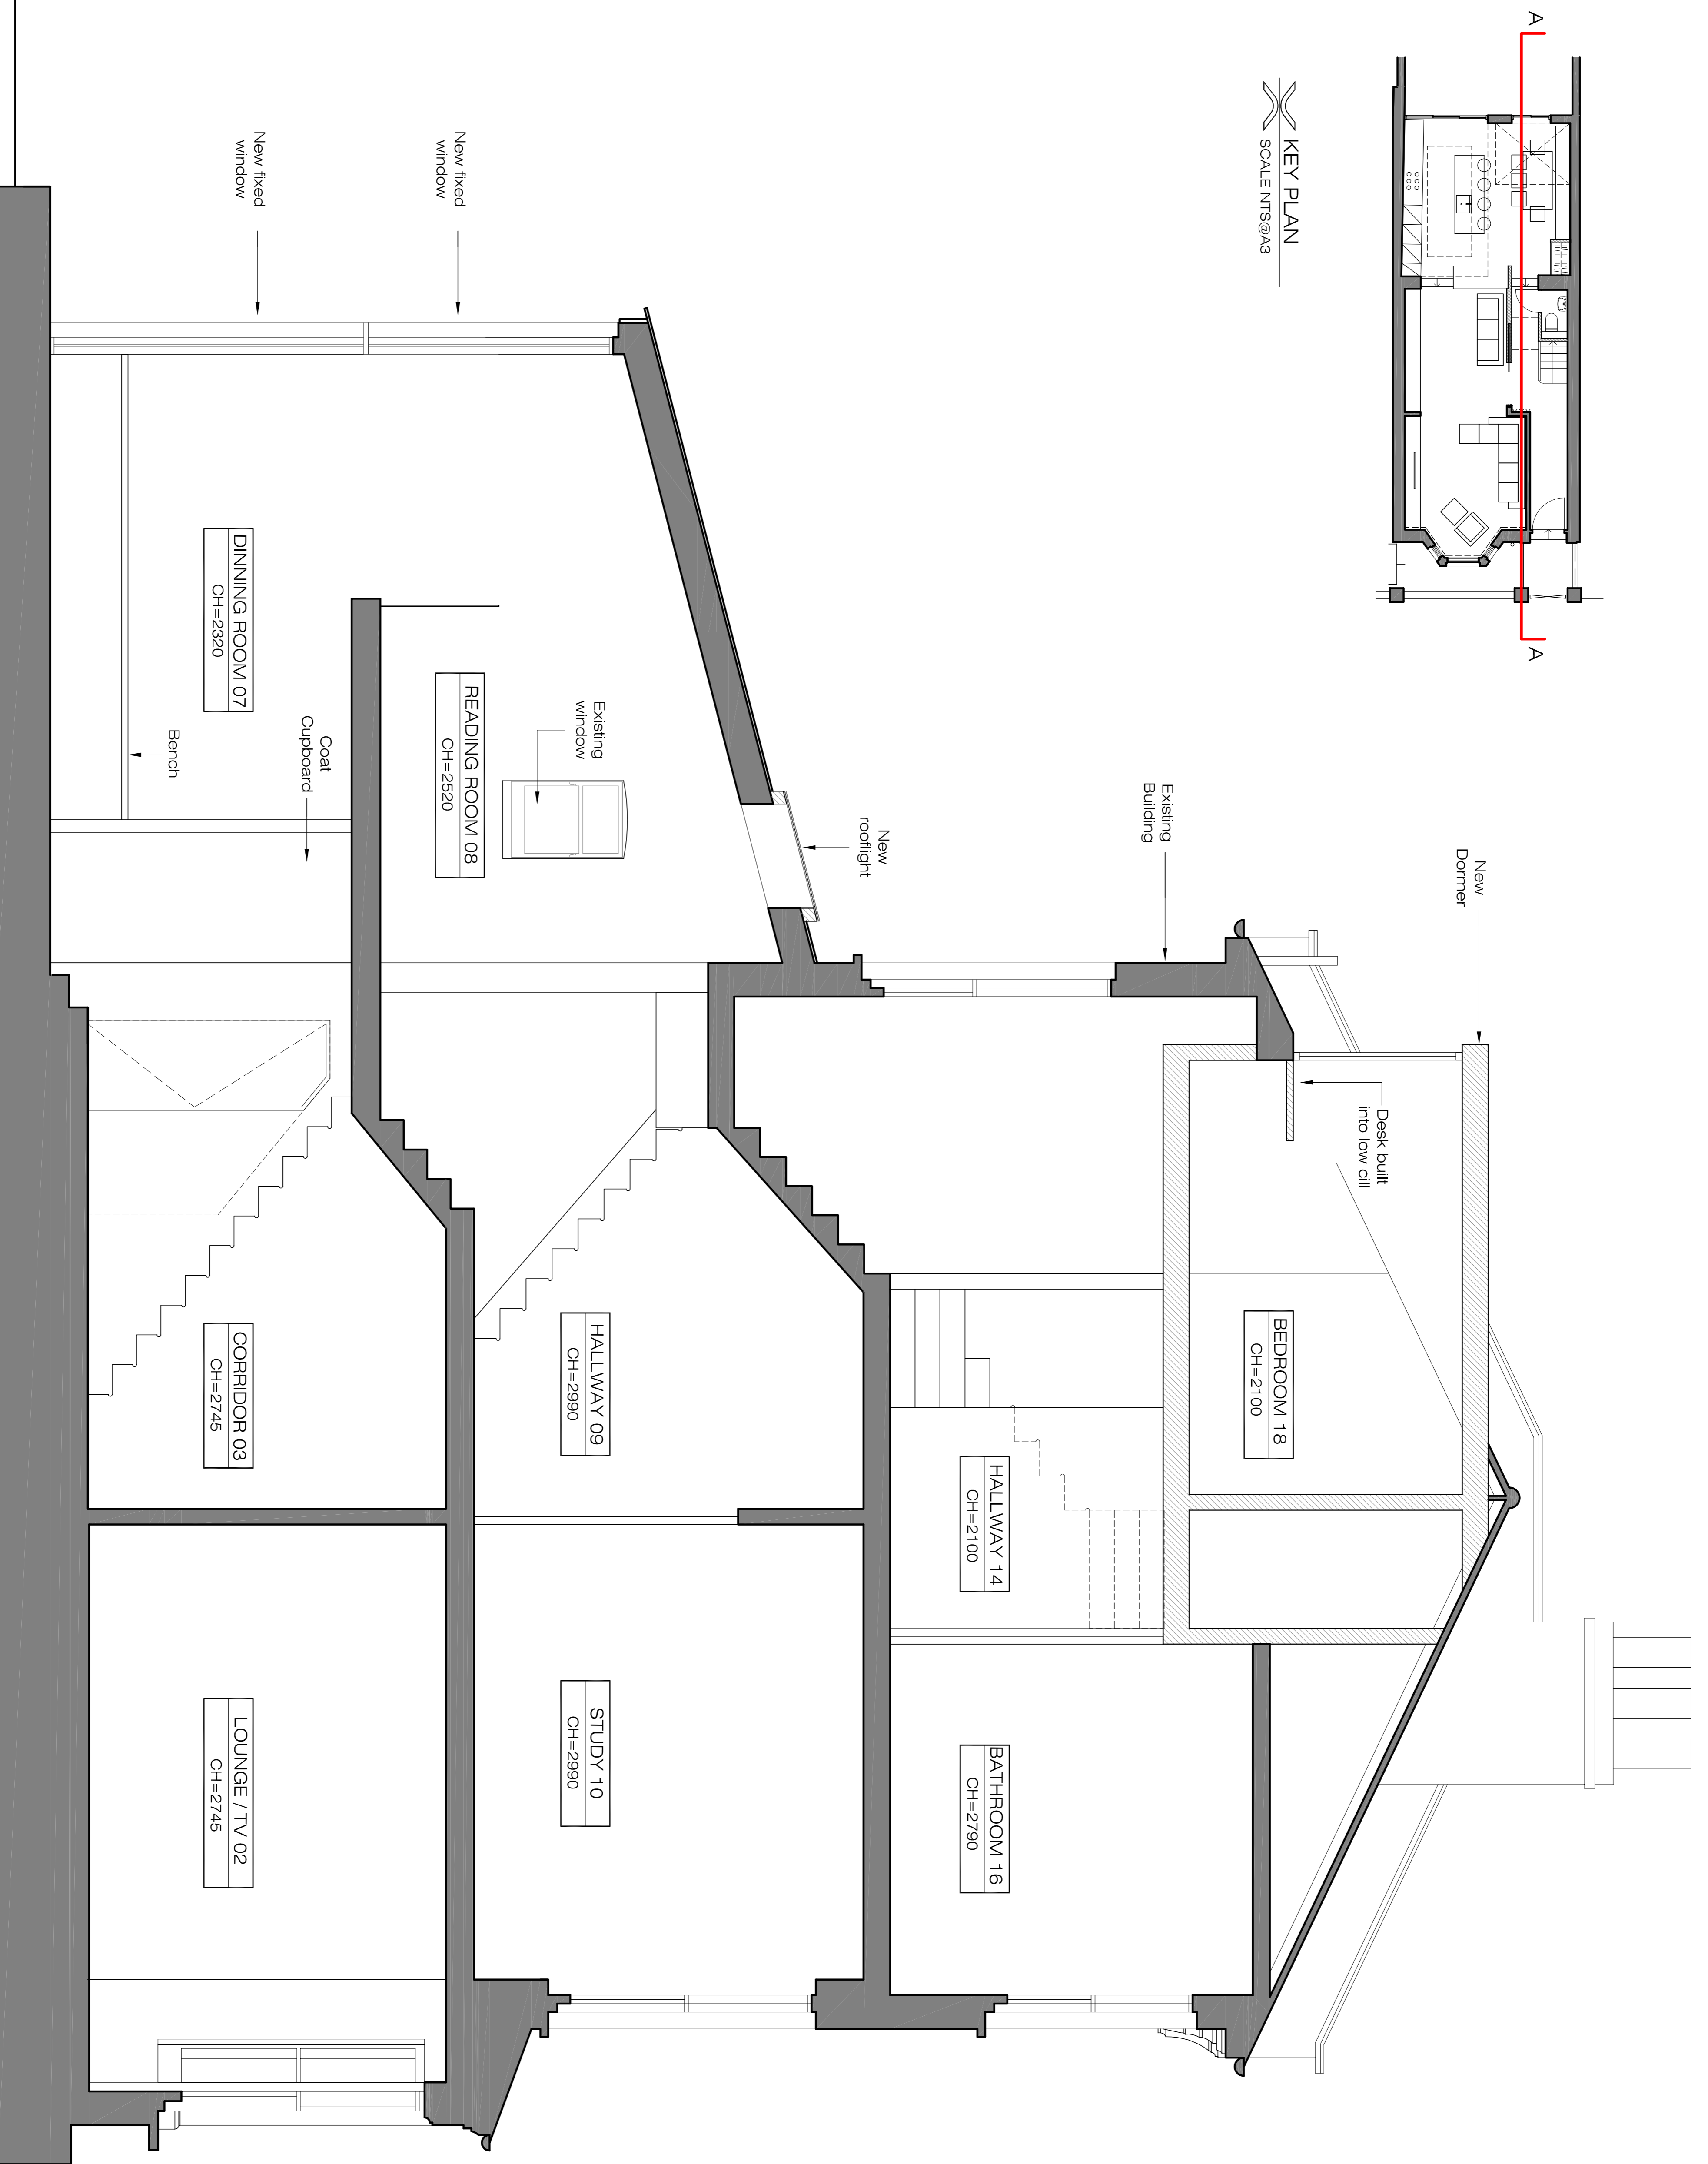

PROPOSED  
Section A  
SCALE 1/50@A3 PA-08

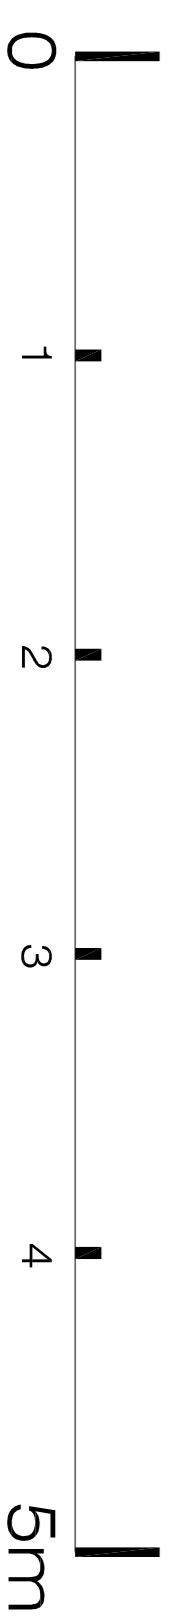

Ground Floor Office  
102 Belsize Lane  
L o n d o n N W 3 5 B B

Office: +44 (0) 207 431 9014  
s. sandler@xularchitecture.co.uk  
www.xularchitecture.co.uk

**PLEASE NOTE:**

1. ALL DIMENSIONS TO BE CHECKED ON SITE BEFORE FABRICATION.
2. CONTRACTOR TO REFER TO ENGINEER'S DRAWINGS BEFORE PROCEEDING WITH WORKS.
3. ALL DRAWINGS AND DESIGNS ARE COVERED BY DESIGN RIGHT (INTELLECTUAL PROPERTY), AND MAY NOT BE DISTRIBUTED, COPIED OR ISSUED WITHOUT WRITTEN PERMISSION OF XUL ARCHITECTURE.
4. ALL DESIGN CONCEPTS ARE THE SOLE PROPERTY OF XUL ARCHITECTURE AND NO ADAPTATIONS, REPRODUCTIONS OR COPIES MAY BE MADE WITHOUT WRITTEN PERMISSION OF XUL ARCHITECTURE.
5. THESE DRAWINGS ARE SUBJECT TO ANY VARIATION REQUIRED OR RECOMMENDATION BY ANY STATUTORY AUTHORITY, OR FOR THE BETTER CARRYING OUT OF THE WORKS.
6. SAMPLES TO BE PROVIDED BY CONTRACTOR FOR XUL ARCHITECTURE APPROVAL.
7. ALL FINISHES TO XUL ARCHITECTURE SATISFACTION.
8. ALL DRAWINGS TO BE APPROVED BY XUL ARCHITECTURE BEFORE CONSTRUCTION.

**ADDITIONAL NOTES:**

**REVISIONS**

No	Date	Description Issue For	Issue By
00	08/04/15	PD	
01	28/04/15	Information	CC
02	29/04/15	Planning	CC

Client	PRIVATE CLIENT
Project	48 Woodsome Road
Title	

PROPOSED		
Section A	Dwg. No.	Rev.
Scale	1:50@A3	
Date	29/04/15	PA-08
Drawn	CC	15_07
Checked	SS	