

Notes:

1. do not scale from this drawing
2. survey indicative only
3. proposals are subject to utilities surveys
4. drawings are subject to confirmation with relevant consultants information
5. drawing to be read in conjunction with relevant specifications

BRICK SPECIFICATION

- Brick type 1 - 'First Quality Multi' by Freshfield Lane Brickworks
- Brick type 2 - white glazed tile by Craven Dunhill, ref 193'
- Brick type 3 - red glazed tiles by Craven Dunhill, ref 193' or ref 27111, 27112 & 27113
- Brick type 4 - 'White Engobe' matt white brick by 'Isstock' by All About Bricks
- Brick type 5 - 'Slapfield Stock' by All About Bricks

PLEASE REFER TO DRAWING PLC:24.11 FOR TILE TYPES

20/04/15 - Condition 24 Issue

PLANNING CONDITIONS


Higgins

Matthew Lloyd Architects LLP
 1 The Hagar
 Perspex Works
 100-102 The Hagar
 London E2 8DD
 T: 020 7613 1824
 email: mat@matlloyd.co.uk
 www.matlloyd.co.uk

A1

Original Sheet Size
 0 500mm 1000mm

Date:	APR 15	Scale:	1:10 @A1 / 1:20 @ A3	Drawn by:	
Project:	Bourne Estate South for Higgins Construction PLC				
Drawing title:	Typical Door Detail				
Sheet No:	Sheet 5				
Reference:	BE14	Draw No:	PLC 24.05	Rev:	

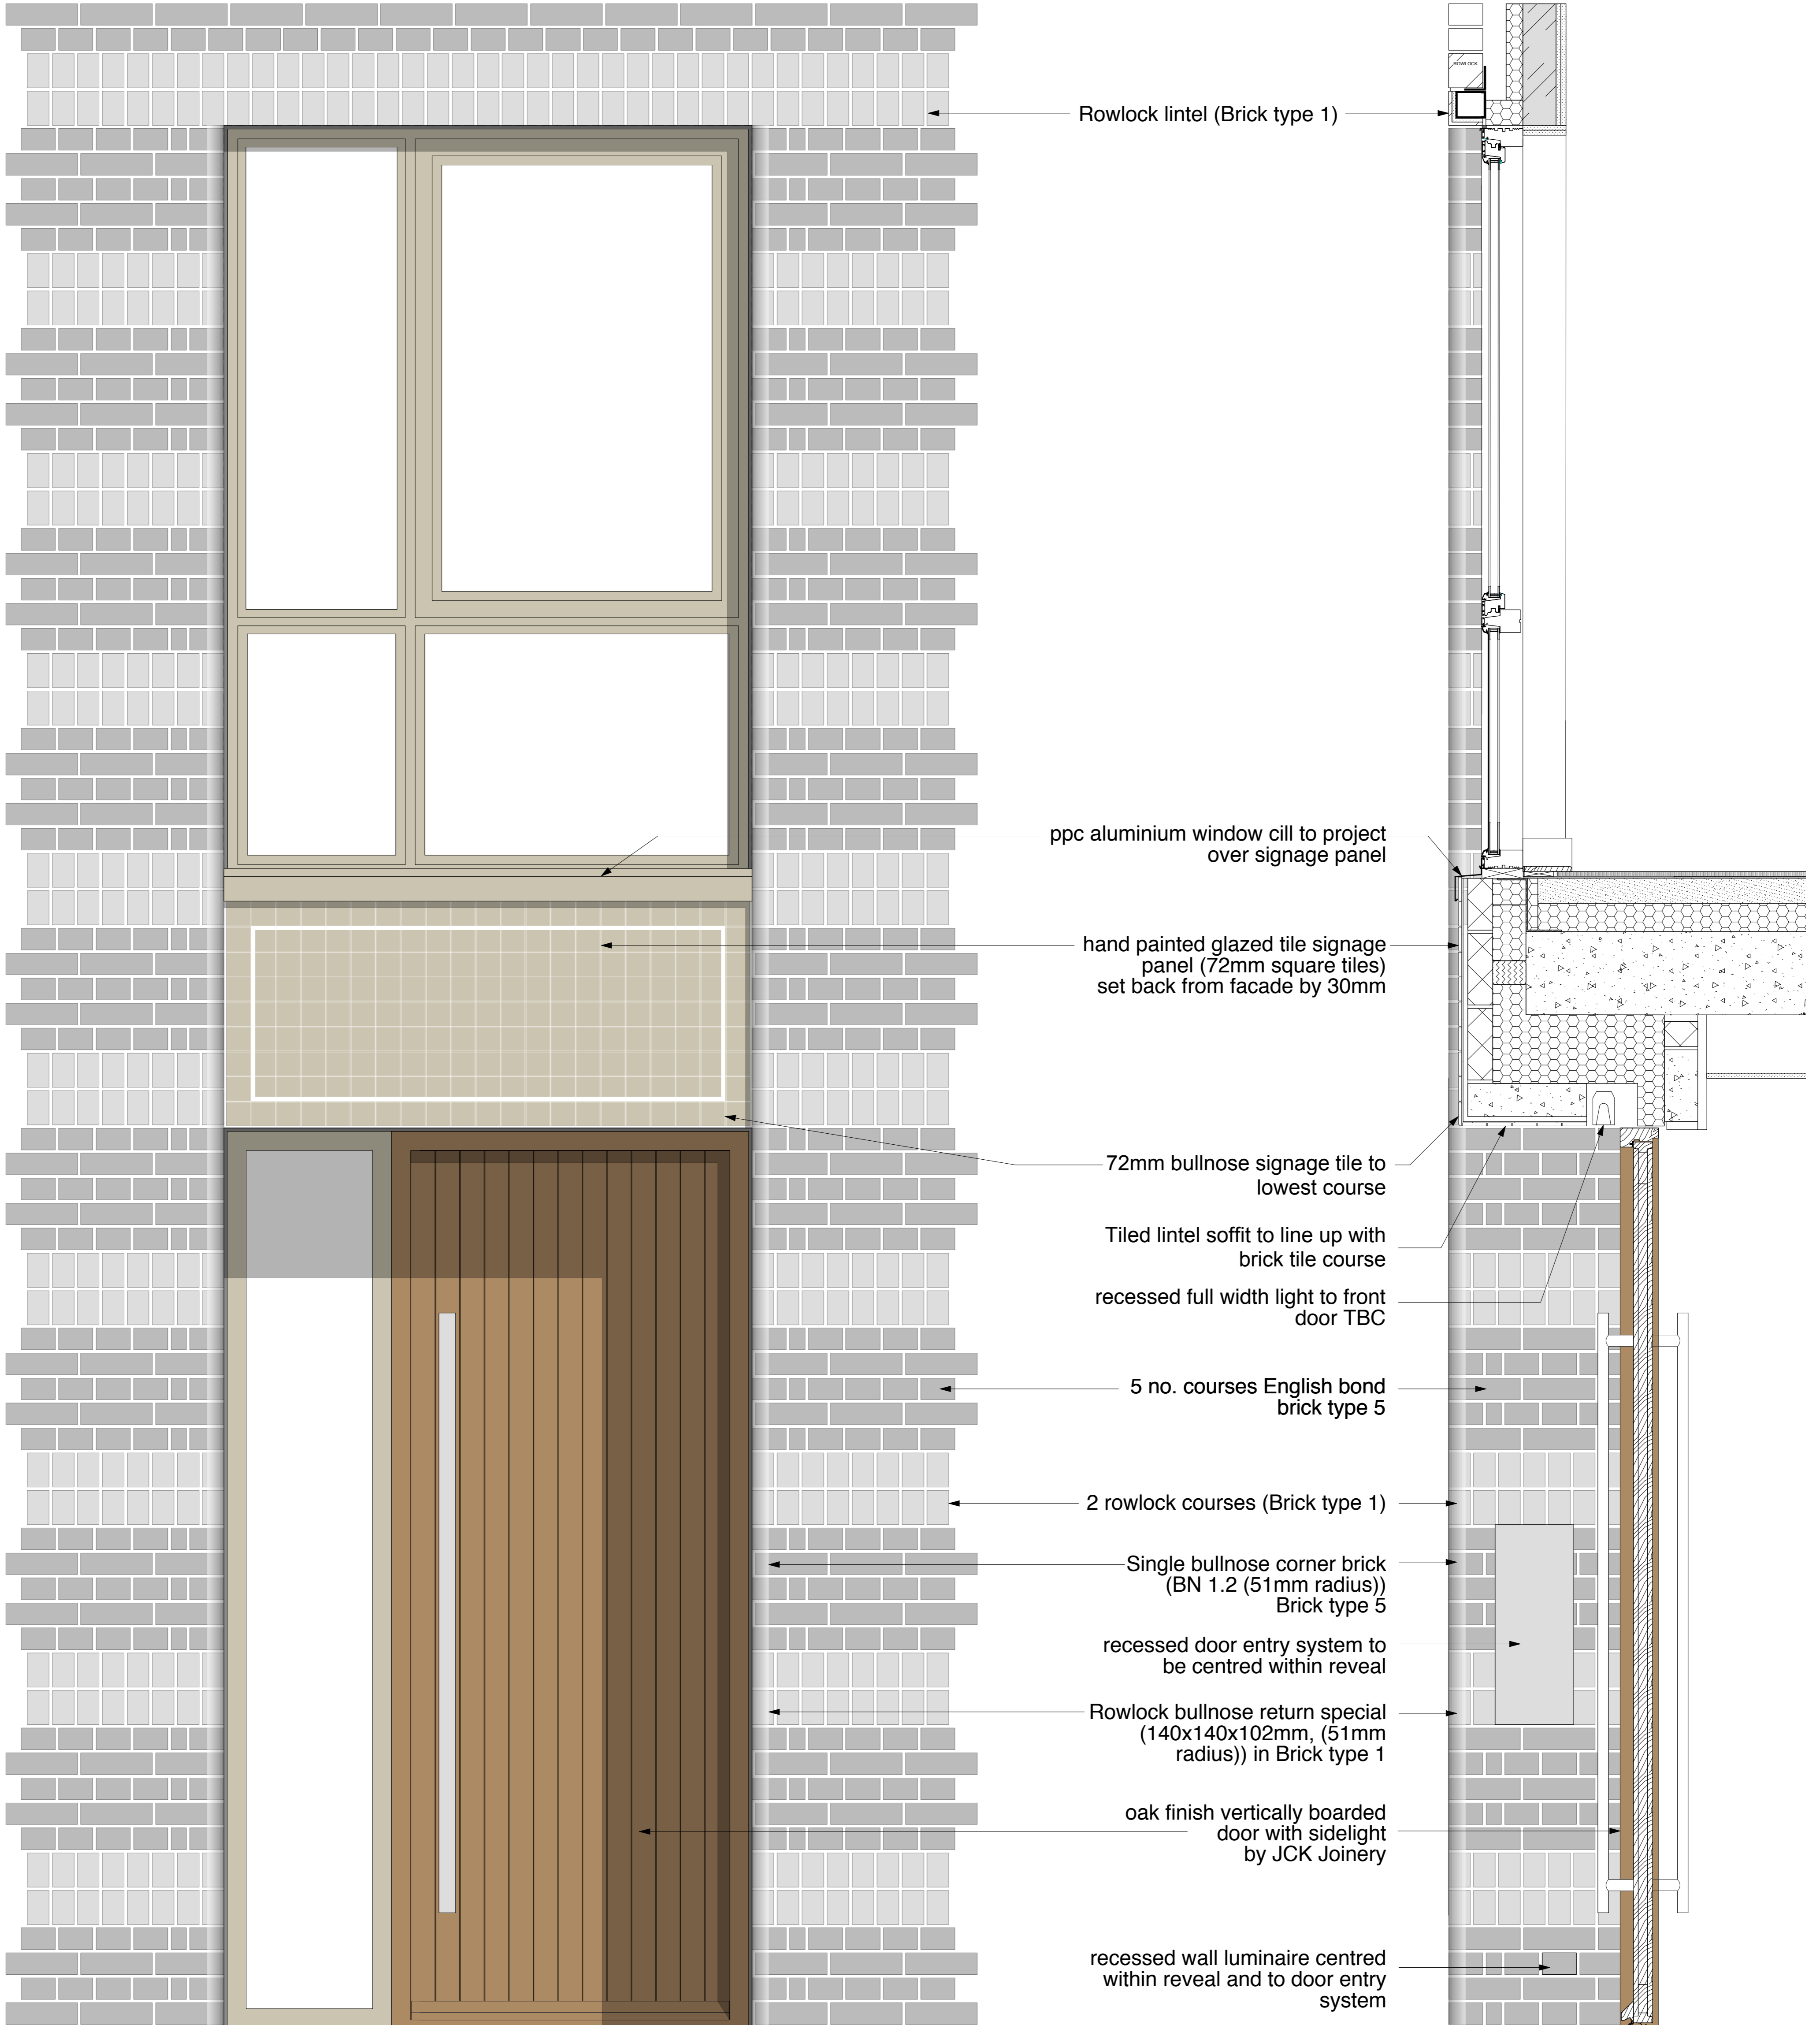

01 ENTRANCE DOOR - BLOCK 1 SOUTH CORE: ELEVATION (BRICK FACADE)
 1:10 @A1 / 1:20 @A3

02 ENTRANCE DOOR - BLOCK 1 SOUTH CORE: SECTION
 1:10 @A1 / 1:20 @A3