


TILE TYPES FOR WINDOWS			
name	plan	section	elevation
standard stretcher tile			
standard header tile			
bullnose header tile			
3/4 tile			
bullnose reveal tile			
cill tile			

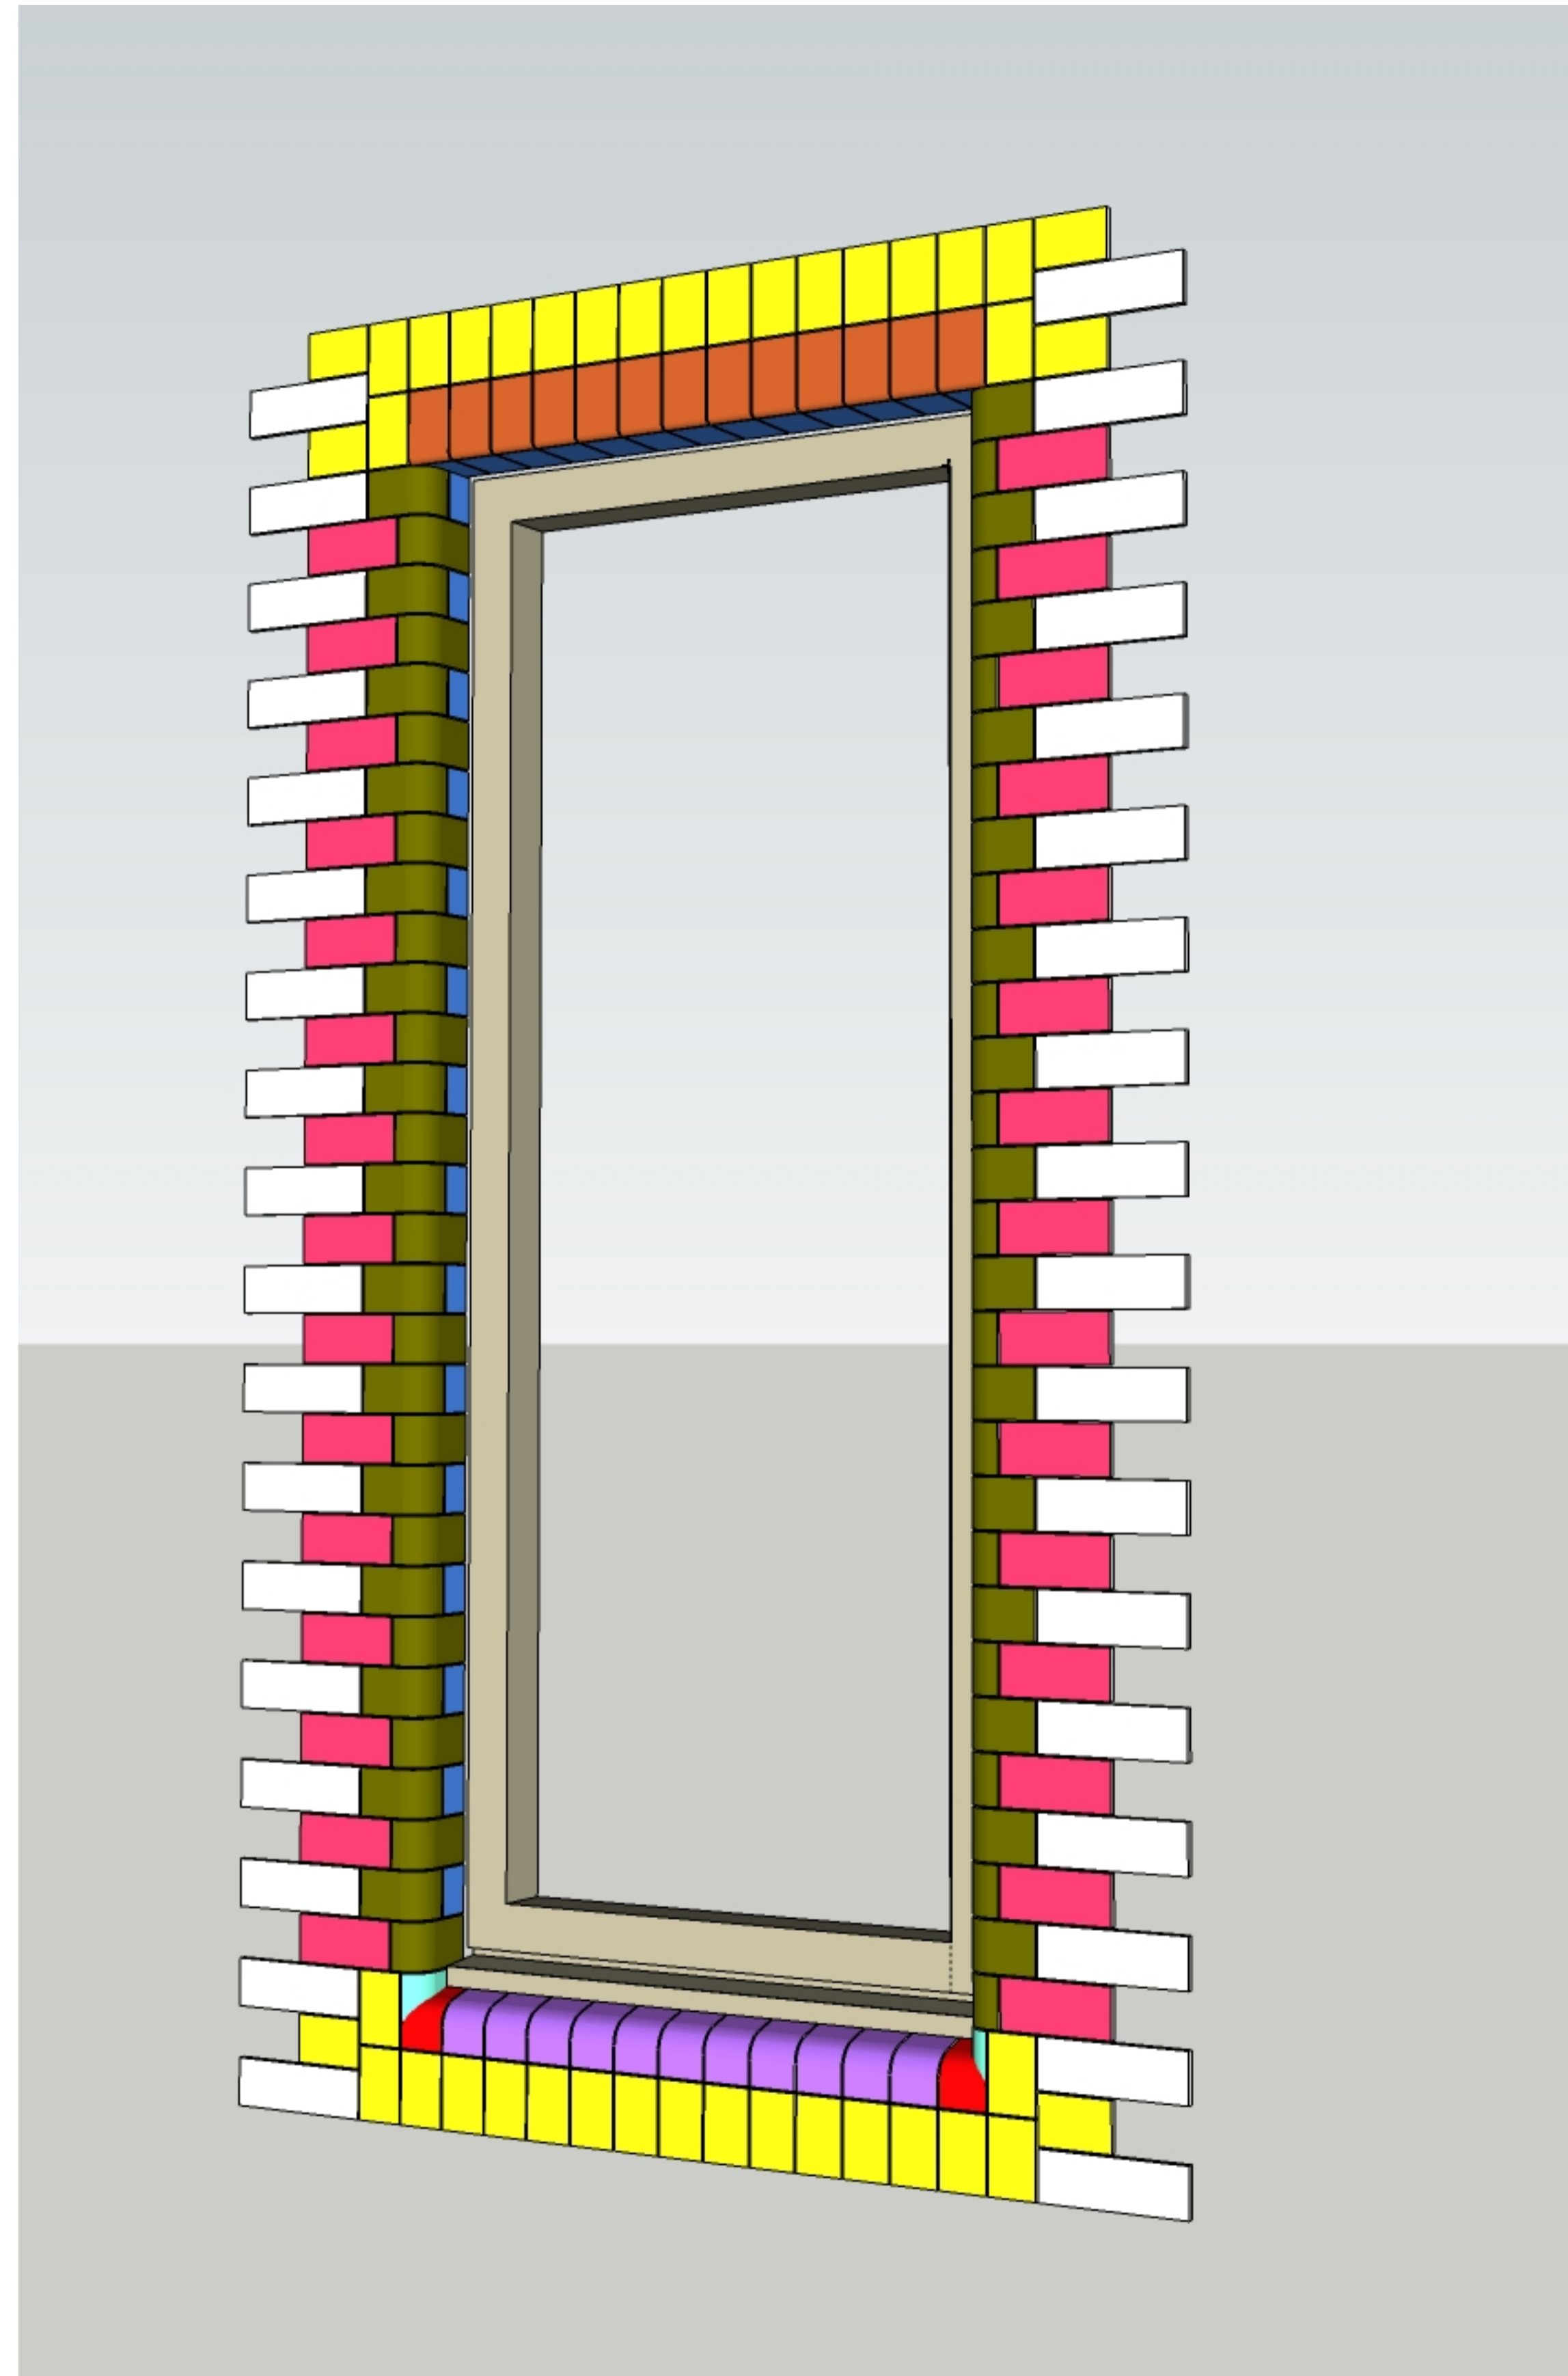

- Notes:
1. do not scale from this drawing
  2. survey indicative only
  3. proposals are subject to utilities surveys
  4. drawing to be read in conjunction with relevant consultant's information
  5. drawing to be read in conjunction with relevant specifications

29.04.15 - Condition 24 issue  
Revisions:

PLANNING CONDITIONS


**Higgins**

MatthewLloydArchitects LLP

1 The Hangar  
Perseverance Works  
38 Kingsland Road  
London E2 8DD

T 020 7615 1934  
email: mail@matthewlloyd.co.uk  
www.matthewlloyd.co.uk

©2014

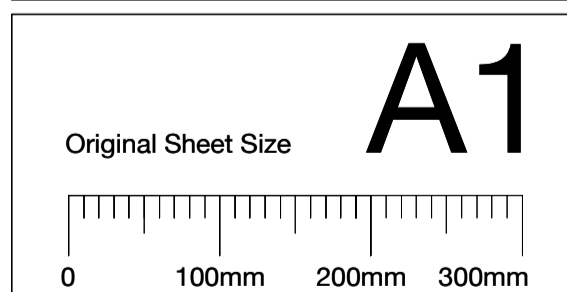

Date: APR 15 Scale: 1:5 @ A1 / 1:10 @ A3 Drawn by:

Project: Bourne Estate South for Higgins Construction PLC

Drawing title: Typical window details  
Tile Types

Reference: BE14 Dwg. No: PLC 24.11 Rev: