



11 CHETWYND ROAD

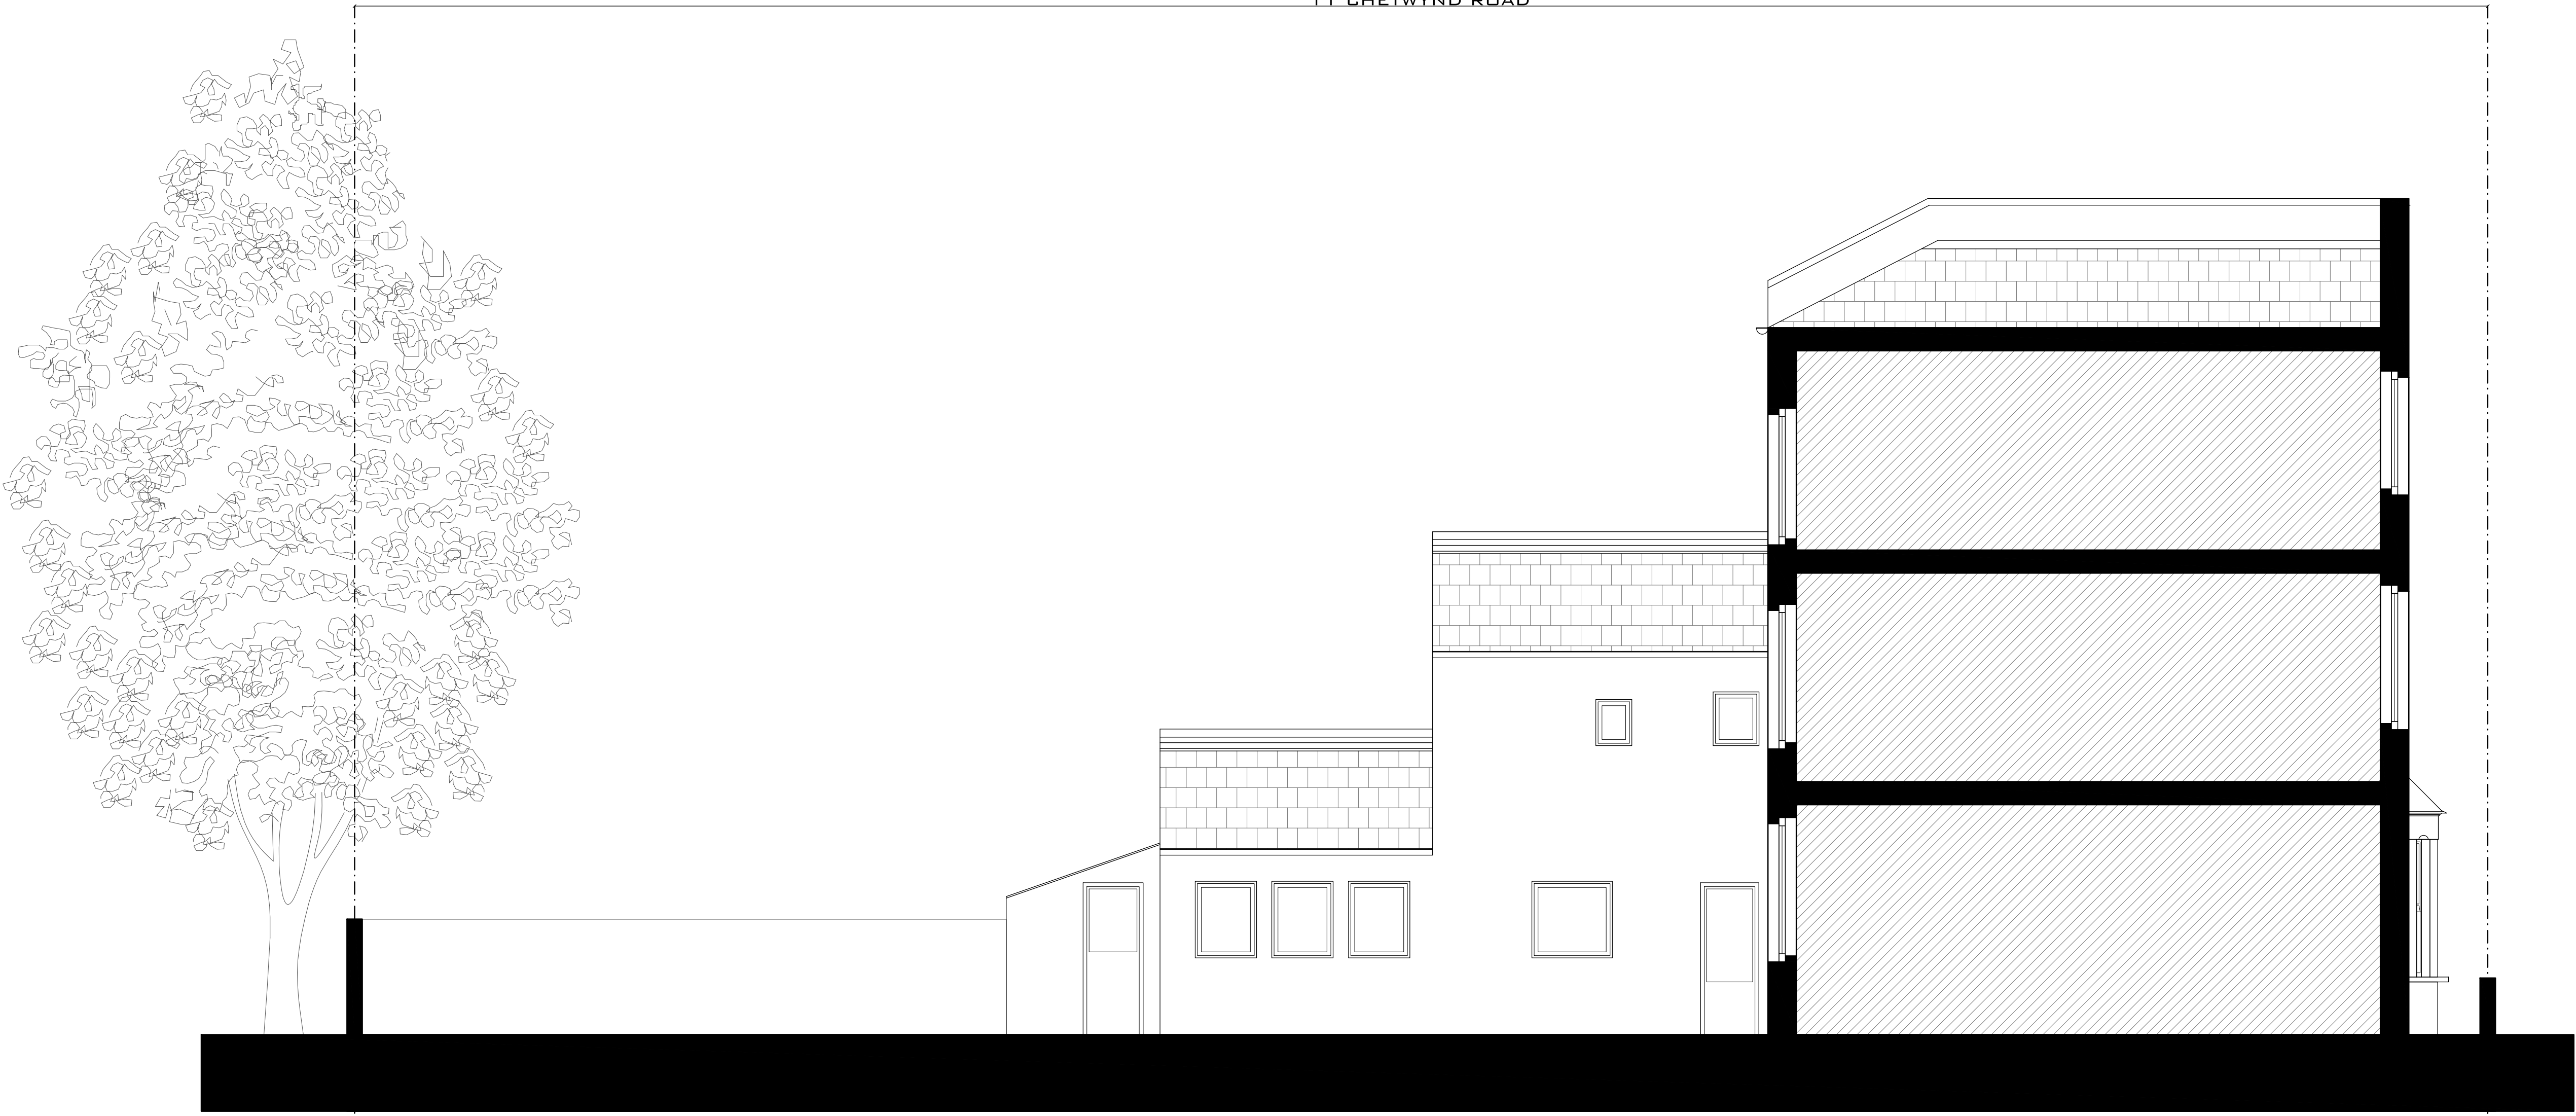

EXISTING AA' SECTION

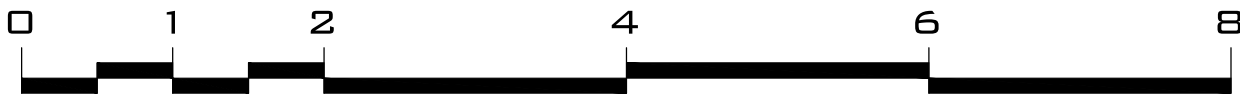

EXISTING		11 CHETWYND ROAD NW5 1BX	
DRAWING NUMBER : PA-09			
DRAWING description : EXISTING AA' SECTION			
Status : PLANNING	Date : 22/04/2015	Scale : 1:50 @ A1, 1:100 @ A3	