


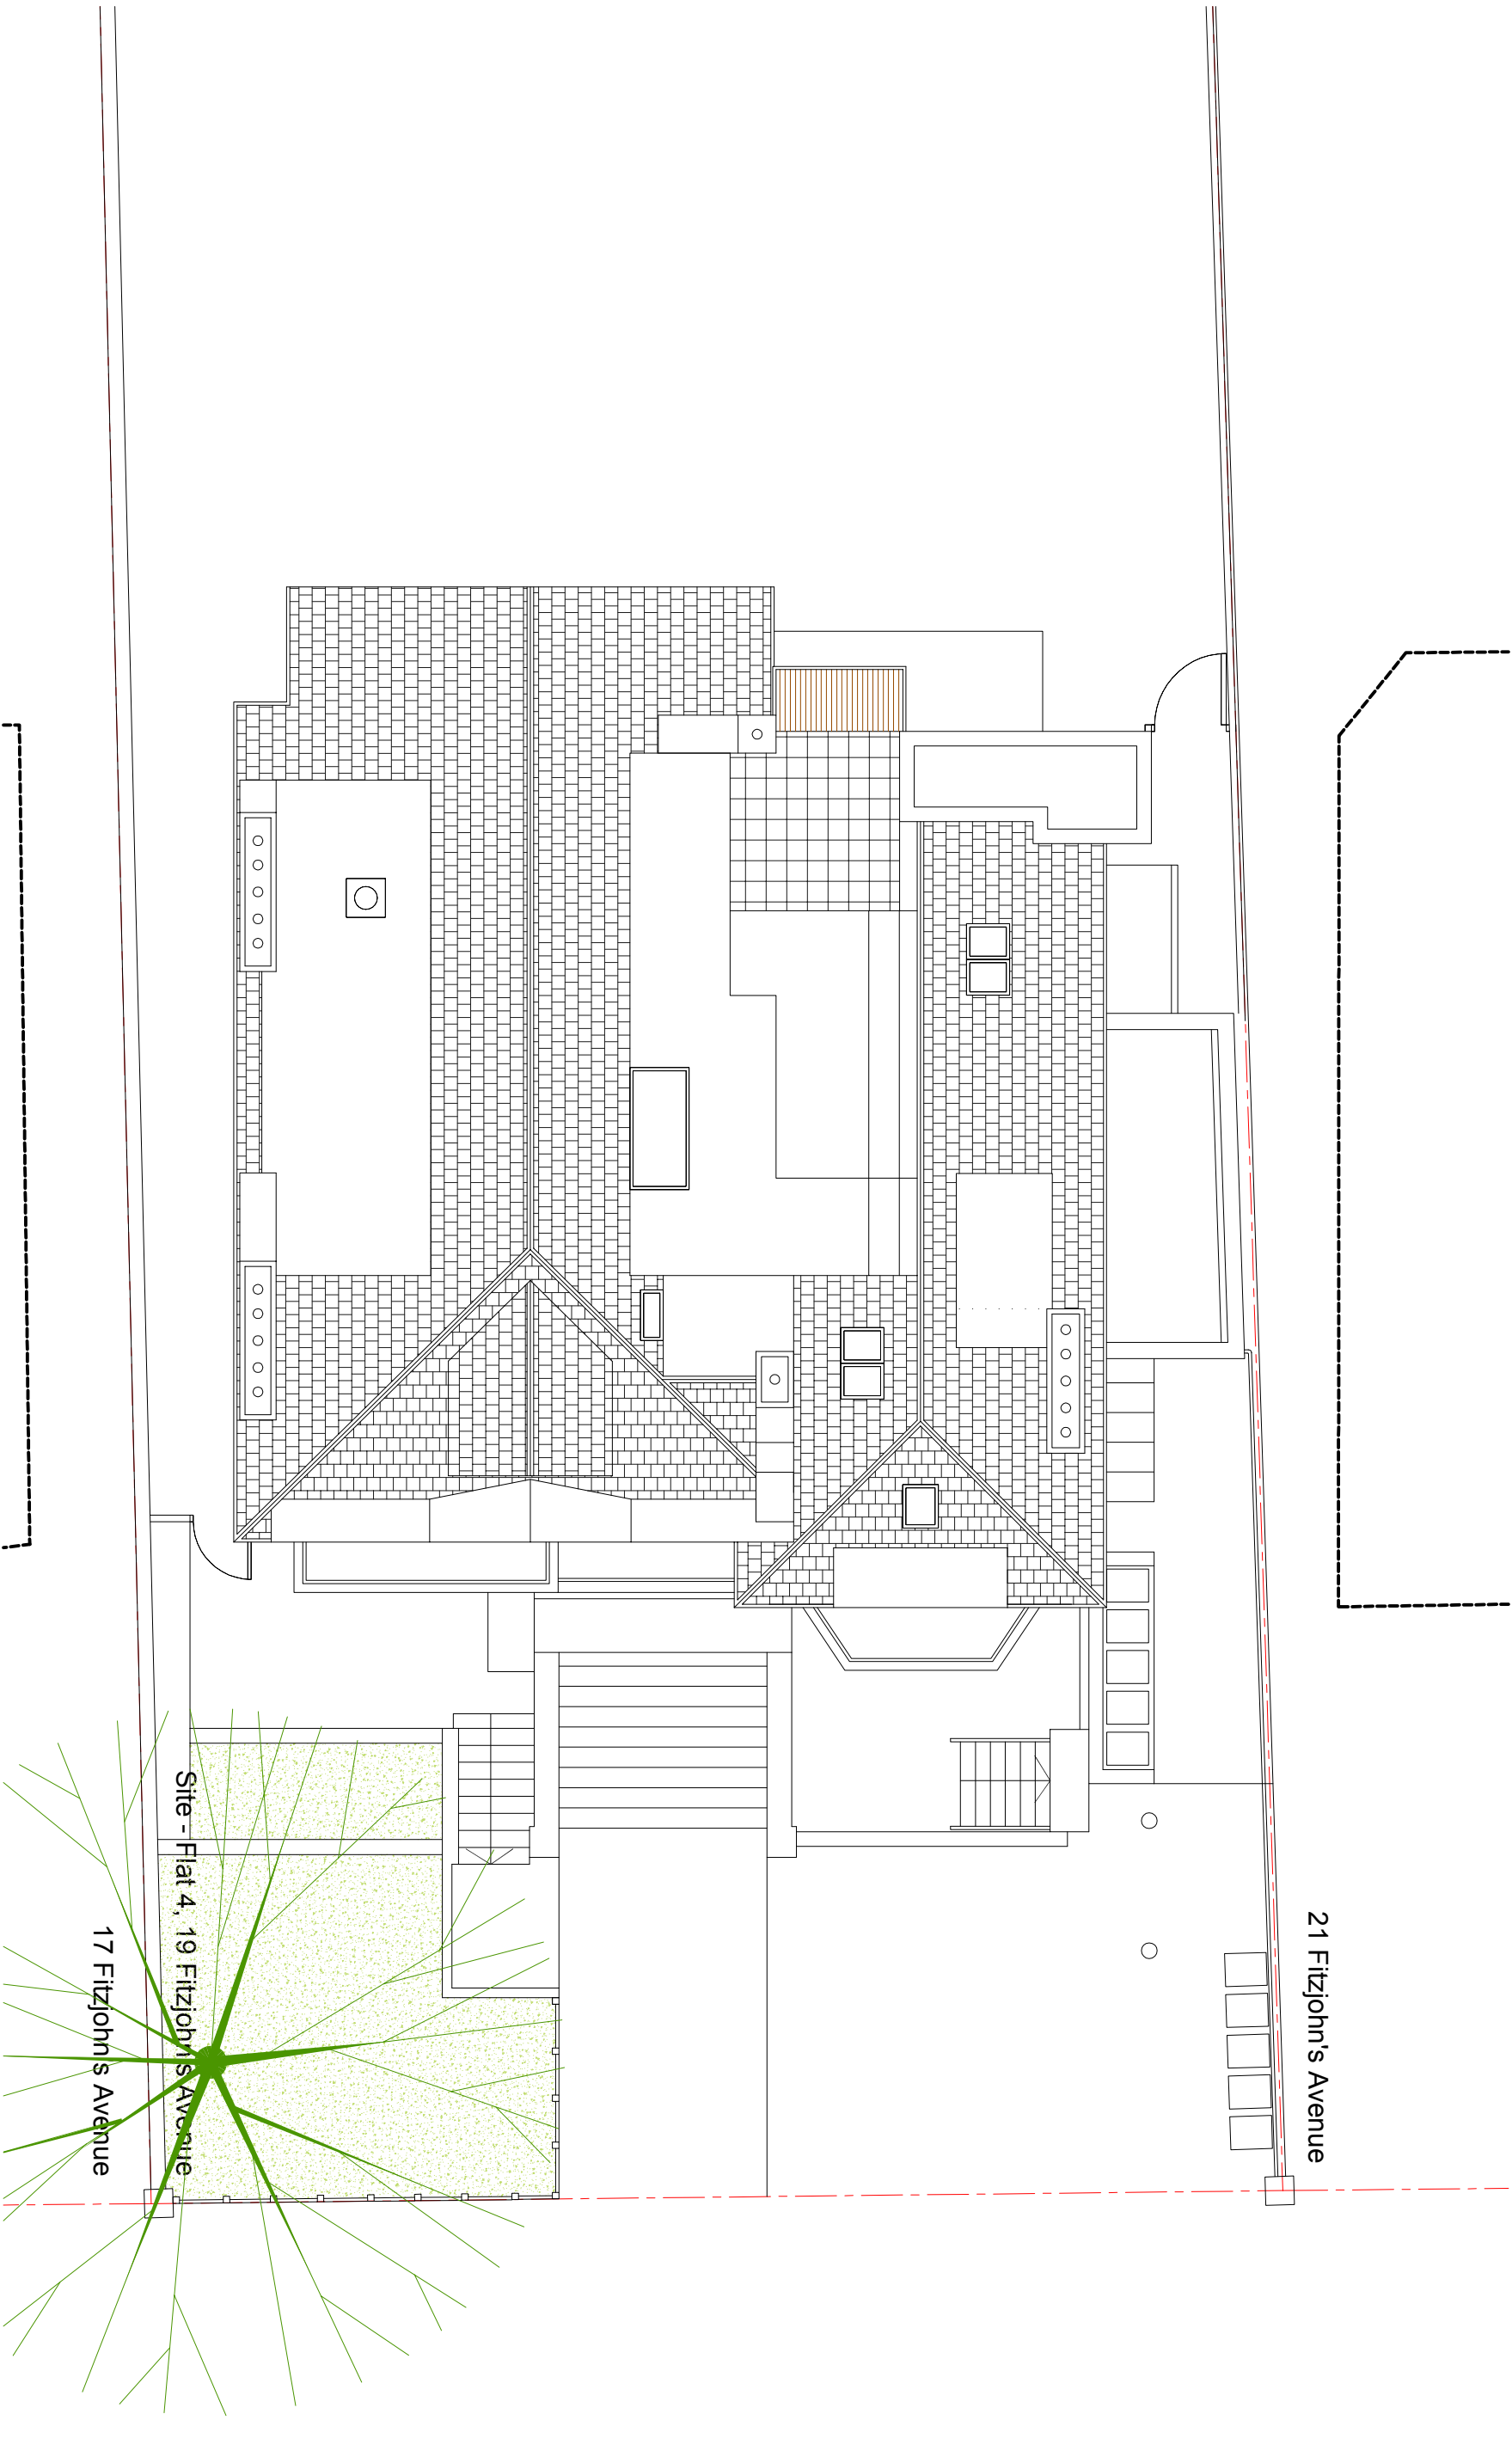

NOTE: Existing plan, section and elevation information are deduced from a combination of local survey, photographs and data from archive record drawings and provided by others. Neighbouring properties are indicative only. All dimensions to be verified on site.