




BESPOKE SIZE - THE COLEBROOKE

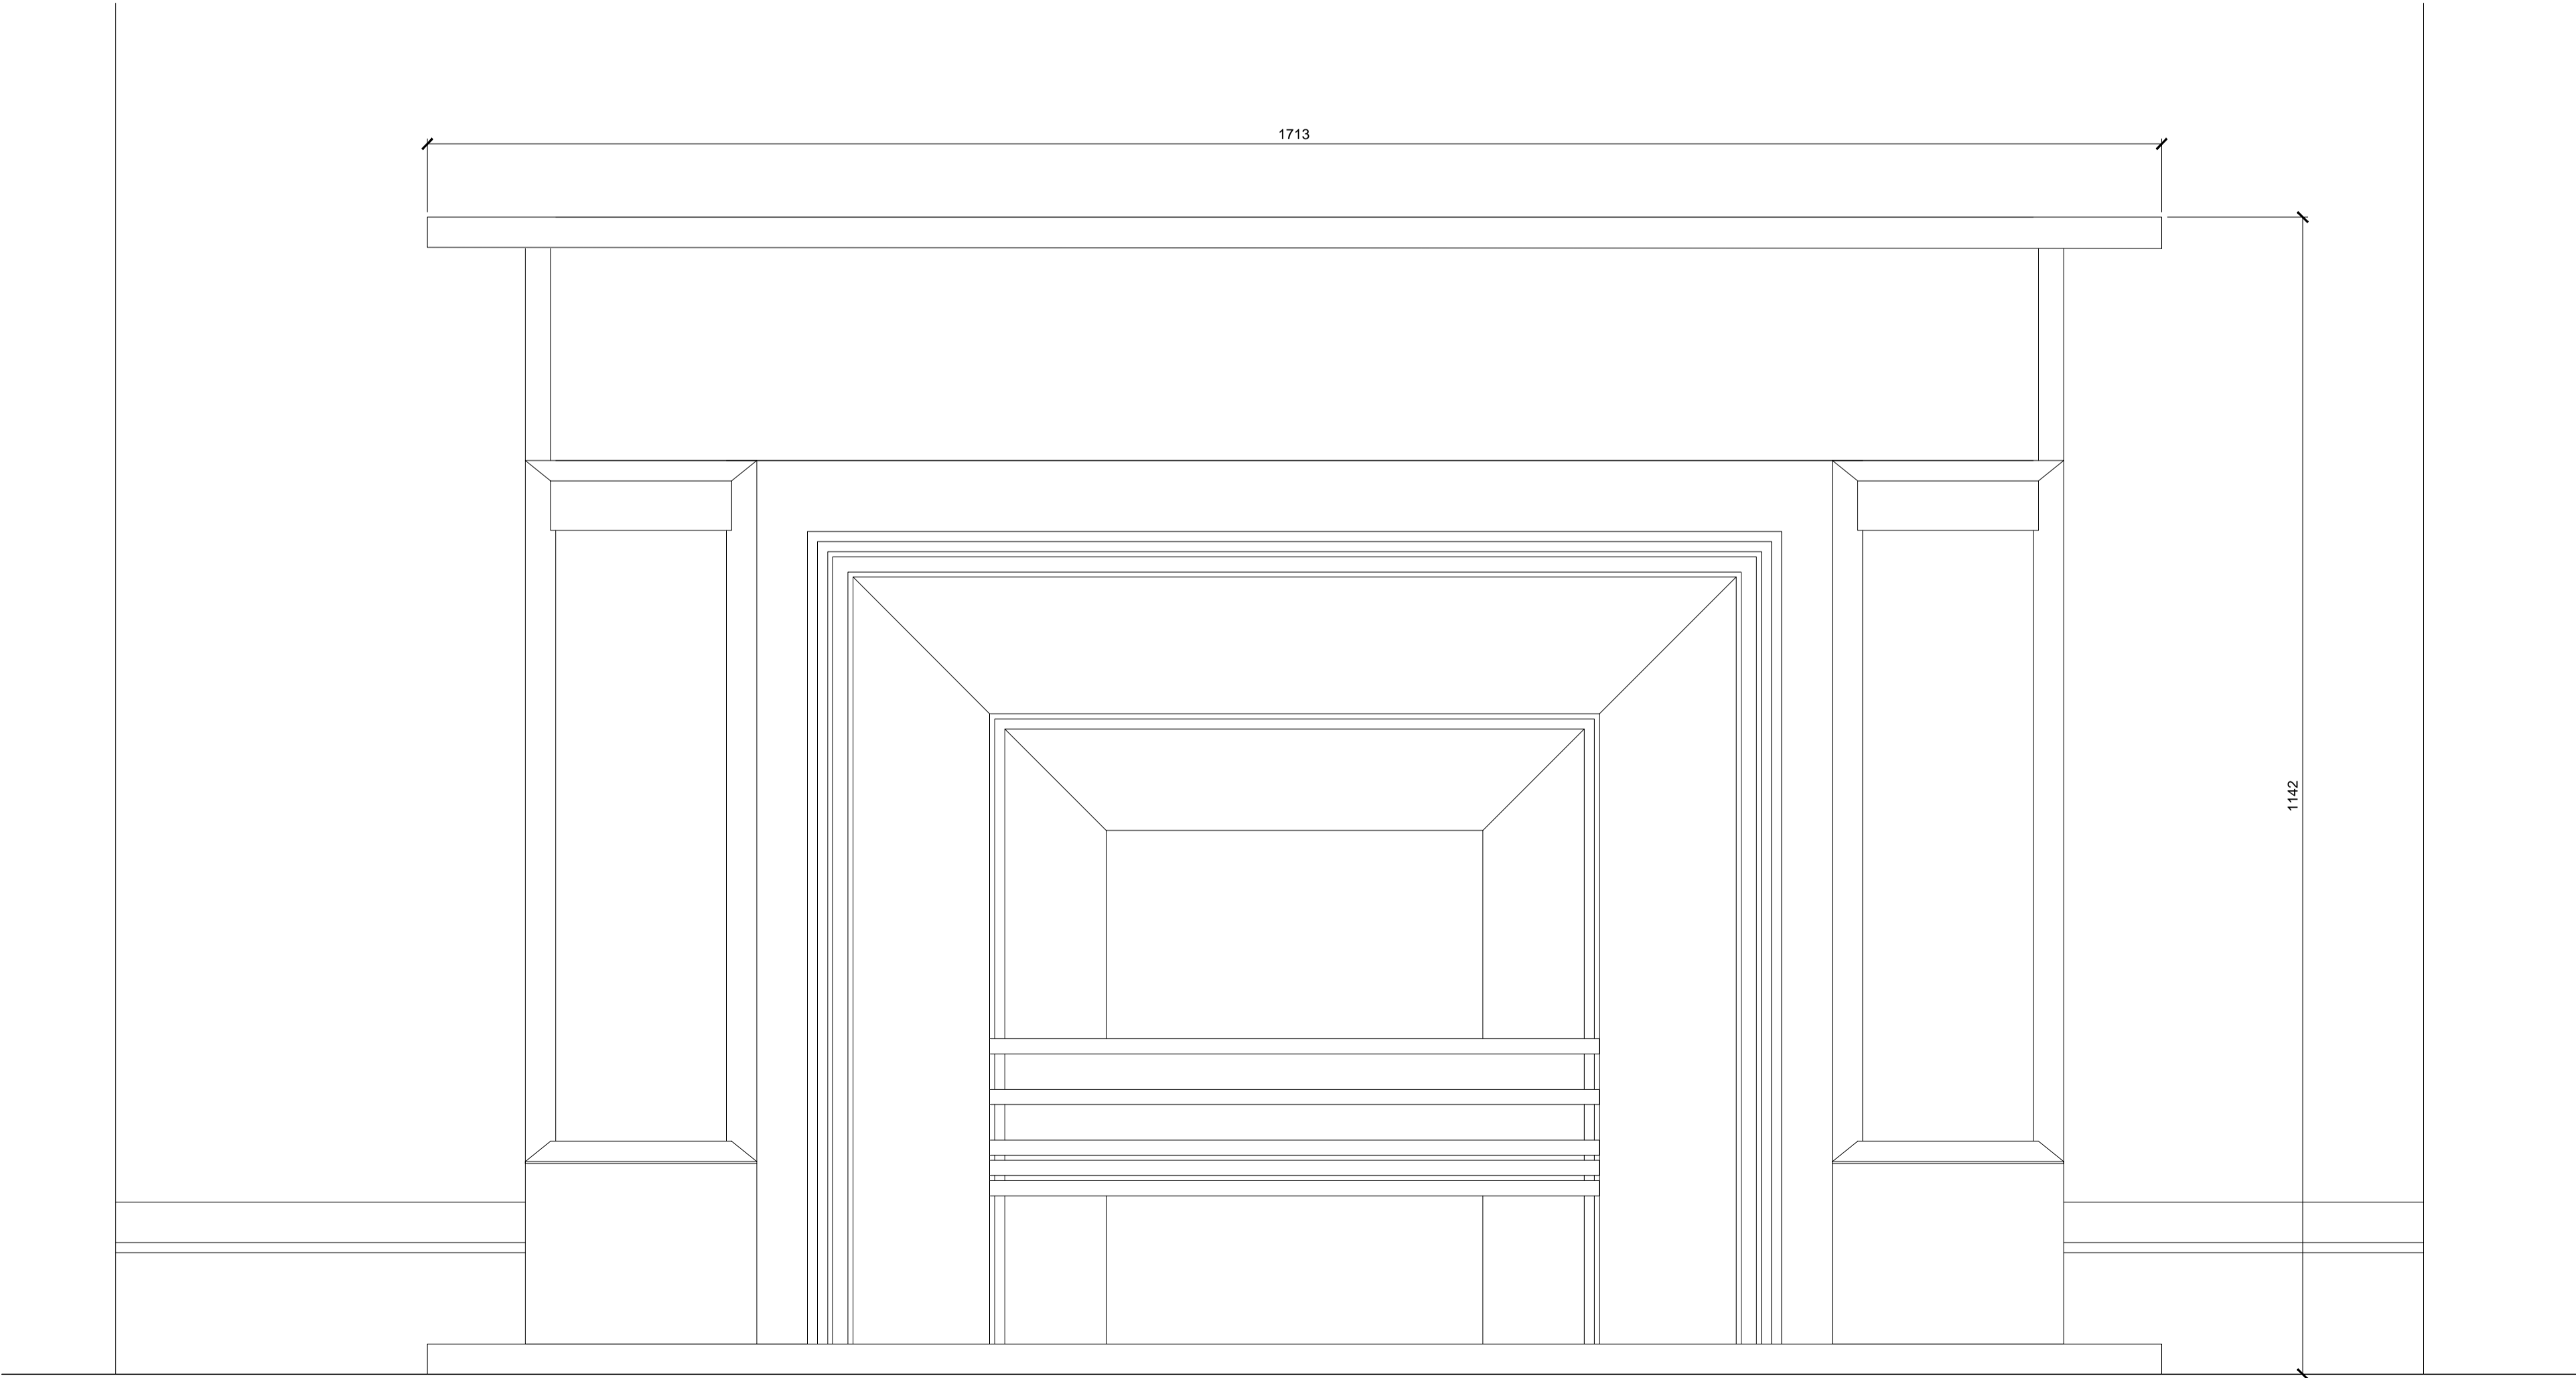

A - ELEVATION 1:5

SPECIFICATIONS		REVISIONS		
		Rev.	Date	Comment
<div>ALL DIMENSIONS ARE FINISHED AND NOT CARCASS DIMENSIONS</div>				
NOTES: 1.FRAME TO BE MANUFACTURED TO A HIGH QUALITY OF WORKMANSHIP SUITABLE FOR COMMERCIAL USE. 2. ALL FINISHES & WORKSHOP DRAWINGS TO BE APPROVED BY ID 3. MANUFACTURER TO RELAY ANY DISCREPANCIES TO SIGMA BEFORE WORKS CONTINUES 4. ALL FINISHES TO BE APPROVED BY SAMPLE 5. METAL/PLASTIC GLIDES ARE TO BE FITTED TO THE FEET OF ALL PIECES 6. DRAWINGS SHOW DESIGN INTENT ONLY. MANUFACTURER TO CONFIRM ALL CHANGES FROM GENERAL DIRECTION SHOWN FOR SIGMA APPROVAL 7.UPHOLSTERY FABRIC AS PER SCHEDULE 8.CLASS 1. ALL FABRICS TO BE TREATED TO FIRE RESISTANCE.				
IMPORTANT: MANUFACTURER TO ADVISE STITCHING LOCATION AND DETAIL . SIGMA TO APPROVE SAMPLE.				
IMPORTANT: PROTOTYPE REQUIRED FOR SIGMA APPROVAL & ALL DIMENSIONS TO BE CHECK ON SITE				
MANUFACTURES DETAILS: CHESNEYS 194 - 200 Battersea Park Road, London, SW11 4ND Telephone: 020 7627 1410 Email: sales@chesneys.co.uk				

PLANNING

- © SIGMA SEIFERT 2014
- NOTES
1. THE DRAWING SHOW DESIGN INTENT ONLY. ALL DIMENSIONS TO BE CHECKED ON SITE PRIOR TO CONSTRUCTION OR PRODUCTION. CONSTRUCTION DETAILS TO BE CONFIRMED BY CONTRACTOR/ MANUFACTURER BY SUBMITTING SHOP DRAWINGS FOR DESIGNER'S APPROVAL.
 2. DESIGN / DRAWING IS NOT TO BE SCALED FOR PRODUCTION AND CONSTRUCTION PURPOSES
 3. ALL DISCREPANCIES AND OMISSIONS ON SITE MUST BE REPORTED TO DESIGNER FOR THEIR COMMENTS OR APPROVAL PRIOR TO COMMENCING WORK.
 4. ALL ELECTRICAL, LIGHTING, HVAC AND PLUMBING ISSUES TO BE REFERRED TO ENGINEER'S DRAWINGS PRIOR TO COMMENCEMENT OF WORKS.
 5. THE DESIGNS ARE SUBJECT TO APPROVAL BY STATUTORY AUTHORITIES AND ANY NECESSARY ALTERATIONS SHOULD BE MADE IF REQUIRED TO COMPLY WITH STATUTORY REQUIREMENTS.
 6. ALL DESIGN CONCEPTS AND DRAWINGS ARE THE PROPERTY OF SIGMA ARCHITECTURE AND INTERIORS AND COVERED BY COPYRIGHT. NO REPRODUCTIONS, ADAPTATIONS AND/OR COPIES MAY BE MADE WITHOUT WRITTEN PERMISSION BY SIGMA.

A1 Sheet	
Project	
CHESTER TERRACE LONDON	
Title	
GROUND FLOOR	
LIVING ROOM FIREPLACE DETAIL	
Date	Scale
27/02/15	1:5
Project No	
SI7044	
Drwg No	Rev.
512-03	/

SIGMA
SEIFERT

INTERIORS

SIGMA SEIFERT
INTERIORS
1 Seagrave Road,
London
SW6 1RP
T: +44 (0)20 7935 6984
info@sigma-architects.com
www.sigma-interiors.co.uk