


PROPOSED


This drawing must not be reproduced without permission.  
Do not scale from drawing.  
Contractor to check all dimensions on site.  
Report discrepancies to the architect.

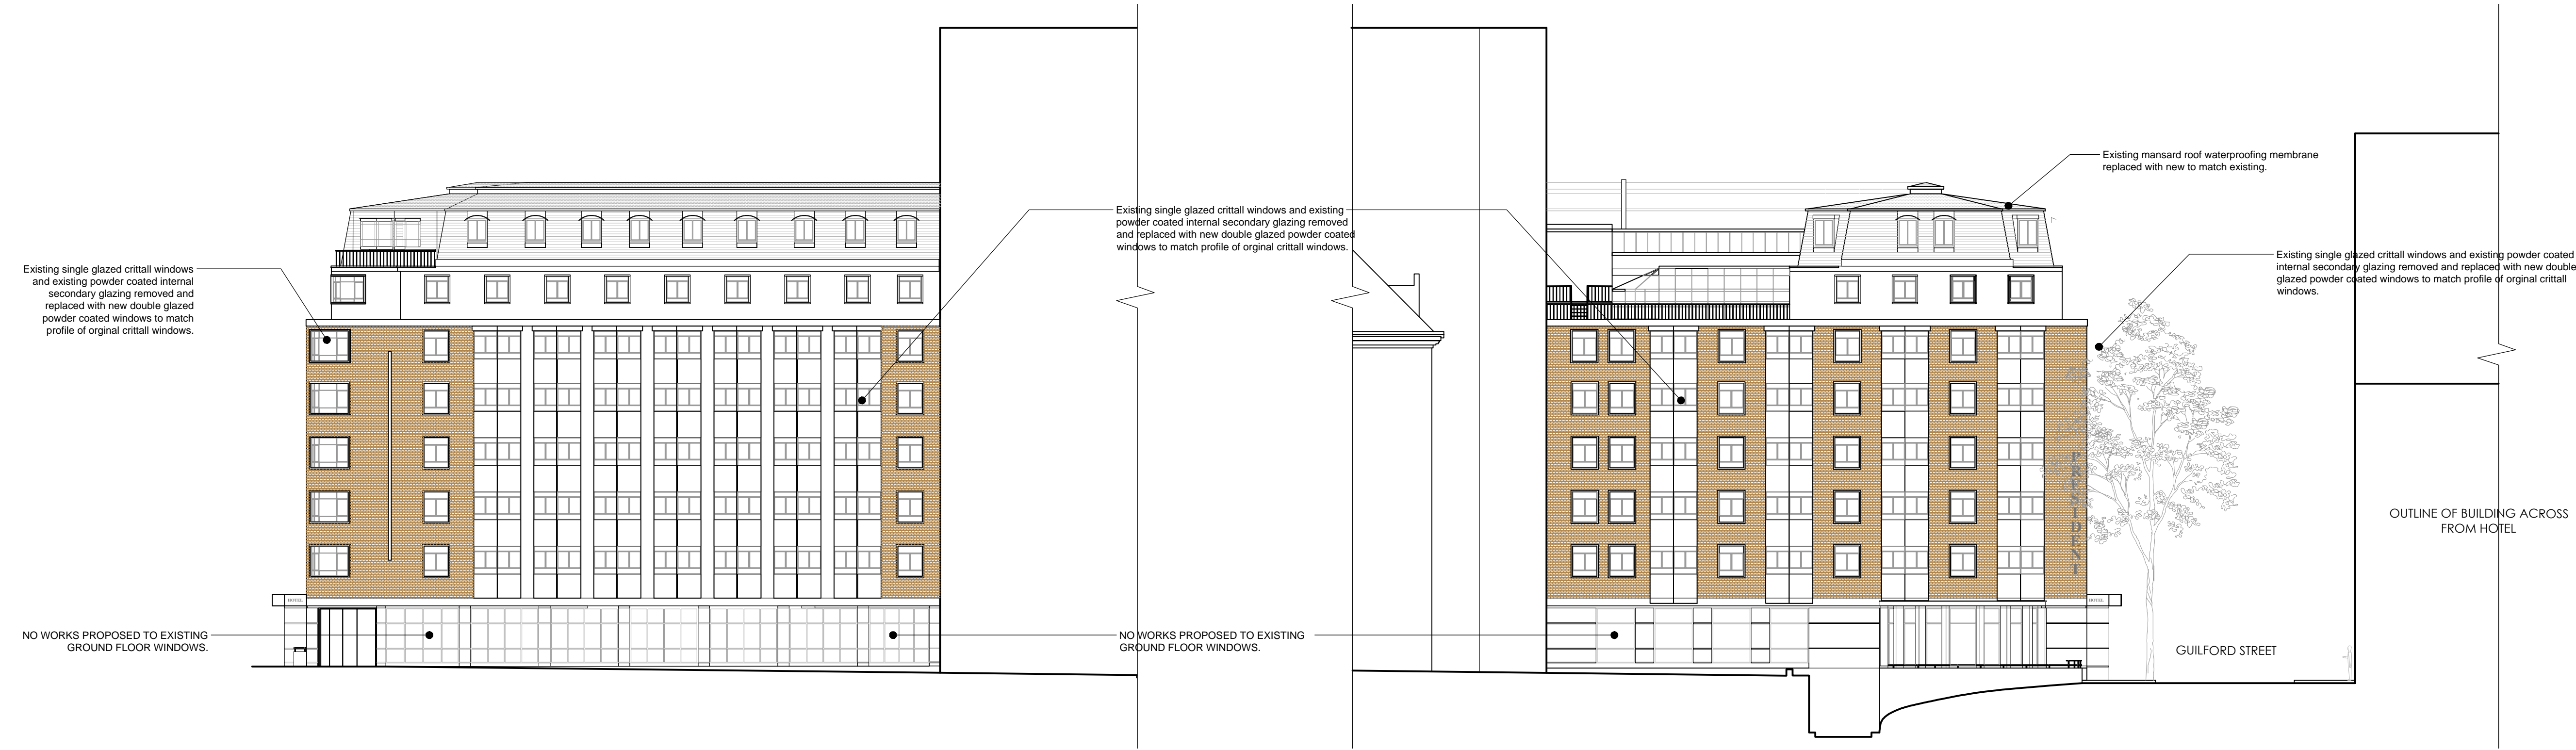


1 ELEVATION - TO GUILFORD STREET  
Scale: 1:200 @ A1



2 ELEVATION - TO RUSSELL SQUARE  
Scale: 1:200 @ A1

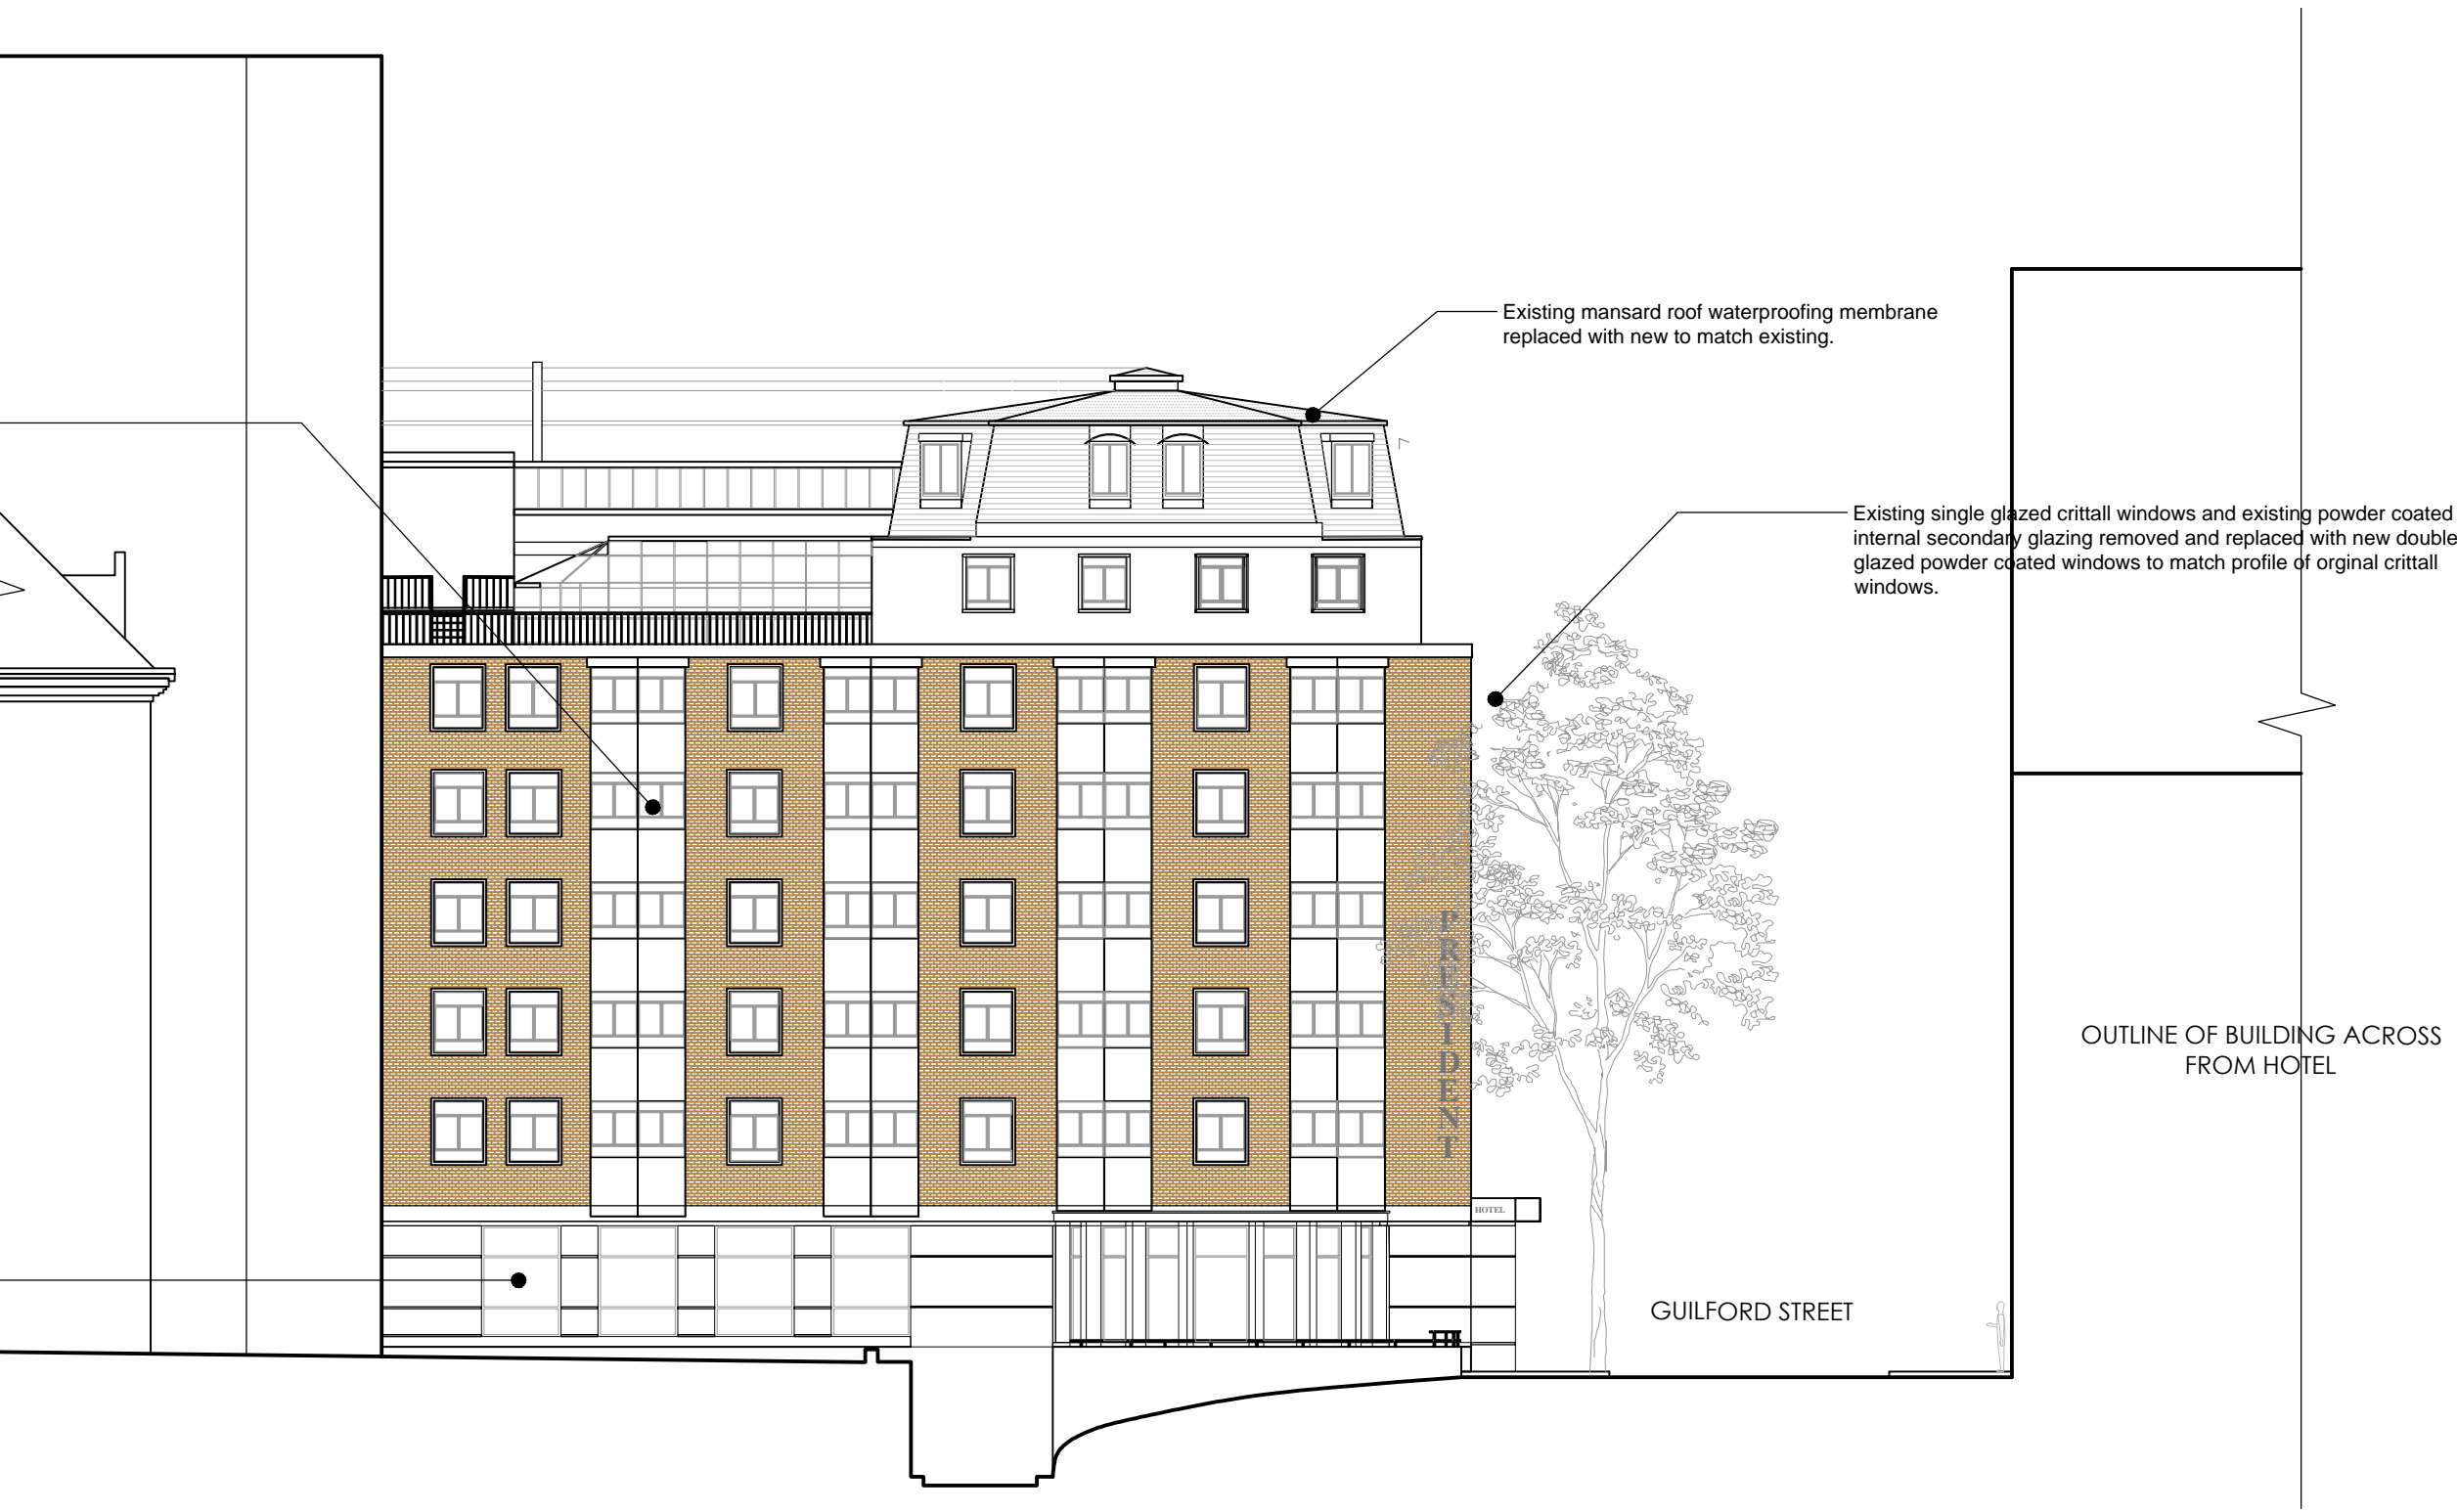

3 ELEVATION - TO QUEEN SQUARE  
Scale: 1:200 @ A1

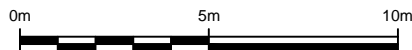

01 Omit proposed roof safety rail 27.04.2015 RvW

00 Planning 17.11.2014 RvW

rev amendments date by

architects

**ipa**

55 Kingstown Street  
London NW1 8JP  
T + 44 (0) 20 7436 1133  
W ipa-architects.com

Project  
PRESIDENT HOTEL  
50-60 GUILFORD STREET  
LONDON  
WC1N 1DB

Drawing Title  
ELEVATIONS PROPOSED

Drawing Status			
PLANNING			
Date	Drawn by		
30.10.2014	RvW		
Scale			
A1 @ 1:200	A3 @ 1:400		
Drawing No.	Rev		
14E1.LO.200			01
Cad File			
14E1.EX.001			
© IPA Architects: All rights reserved.			