




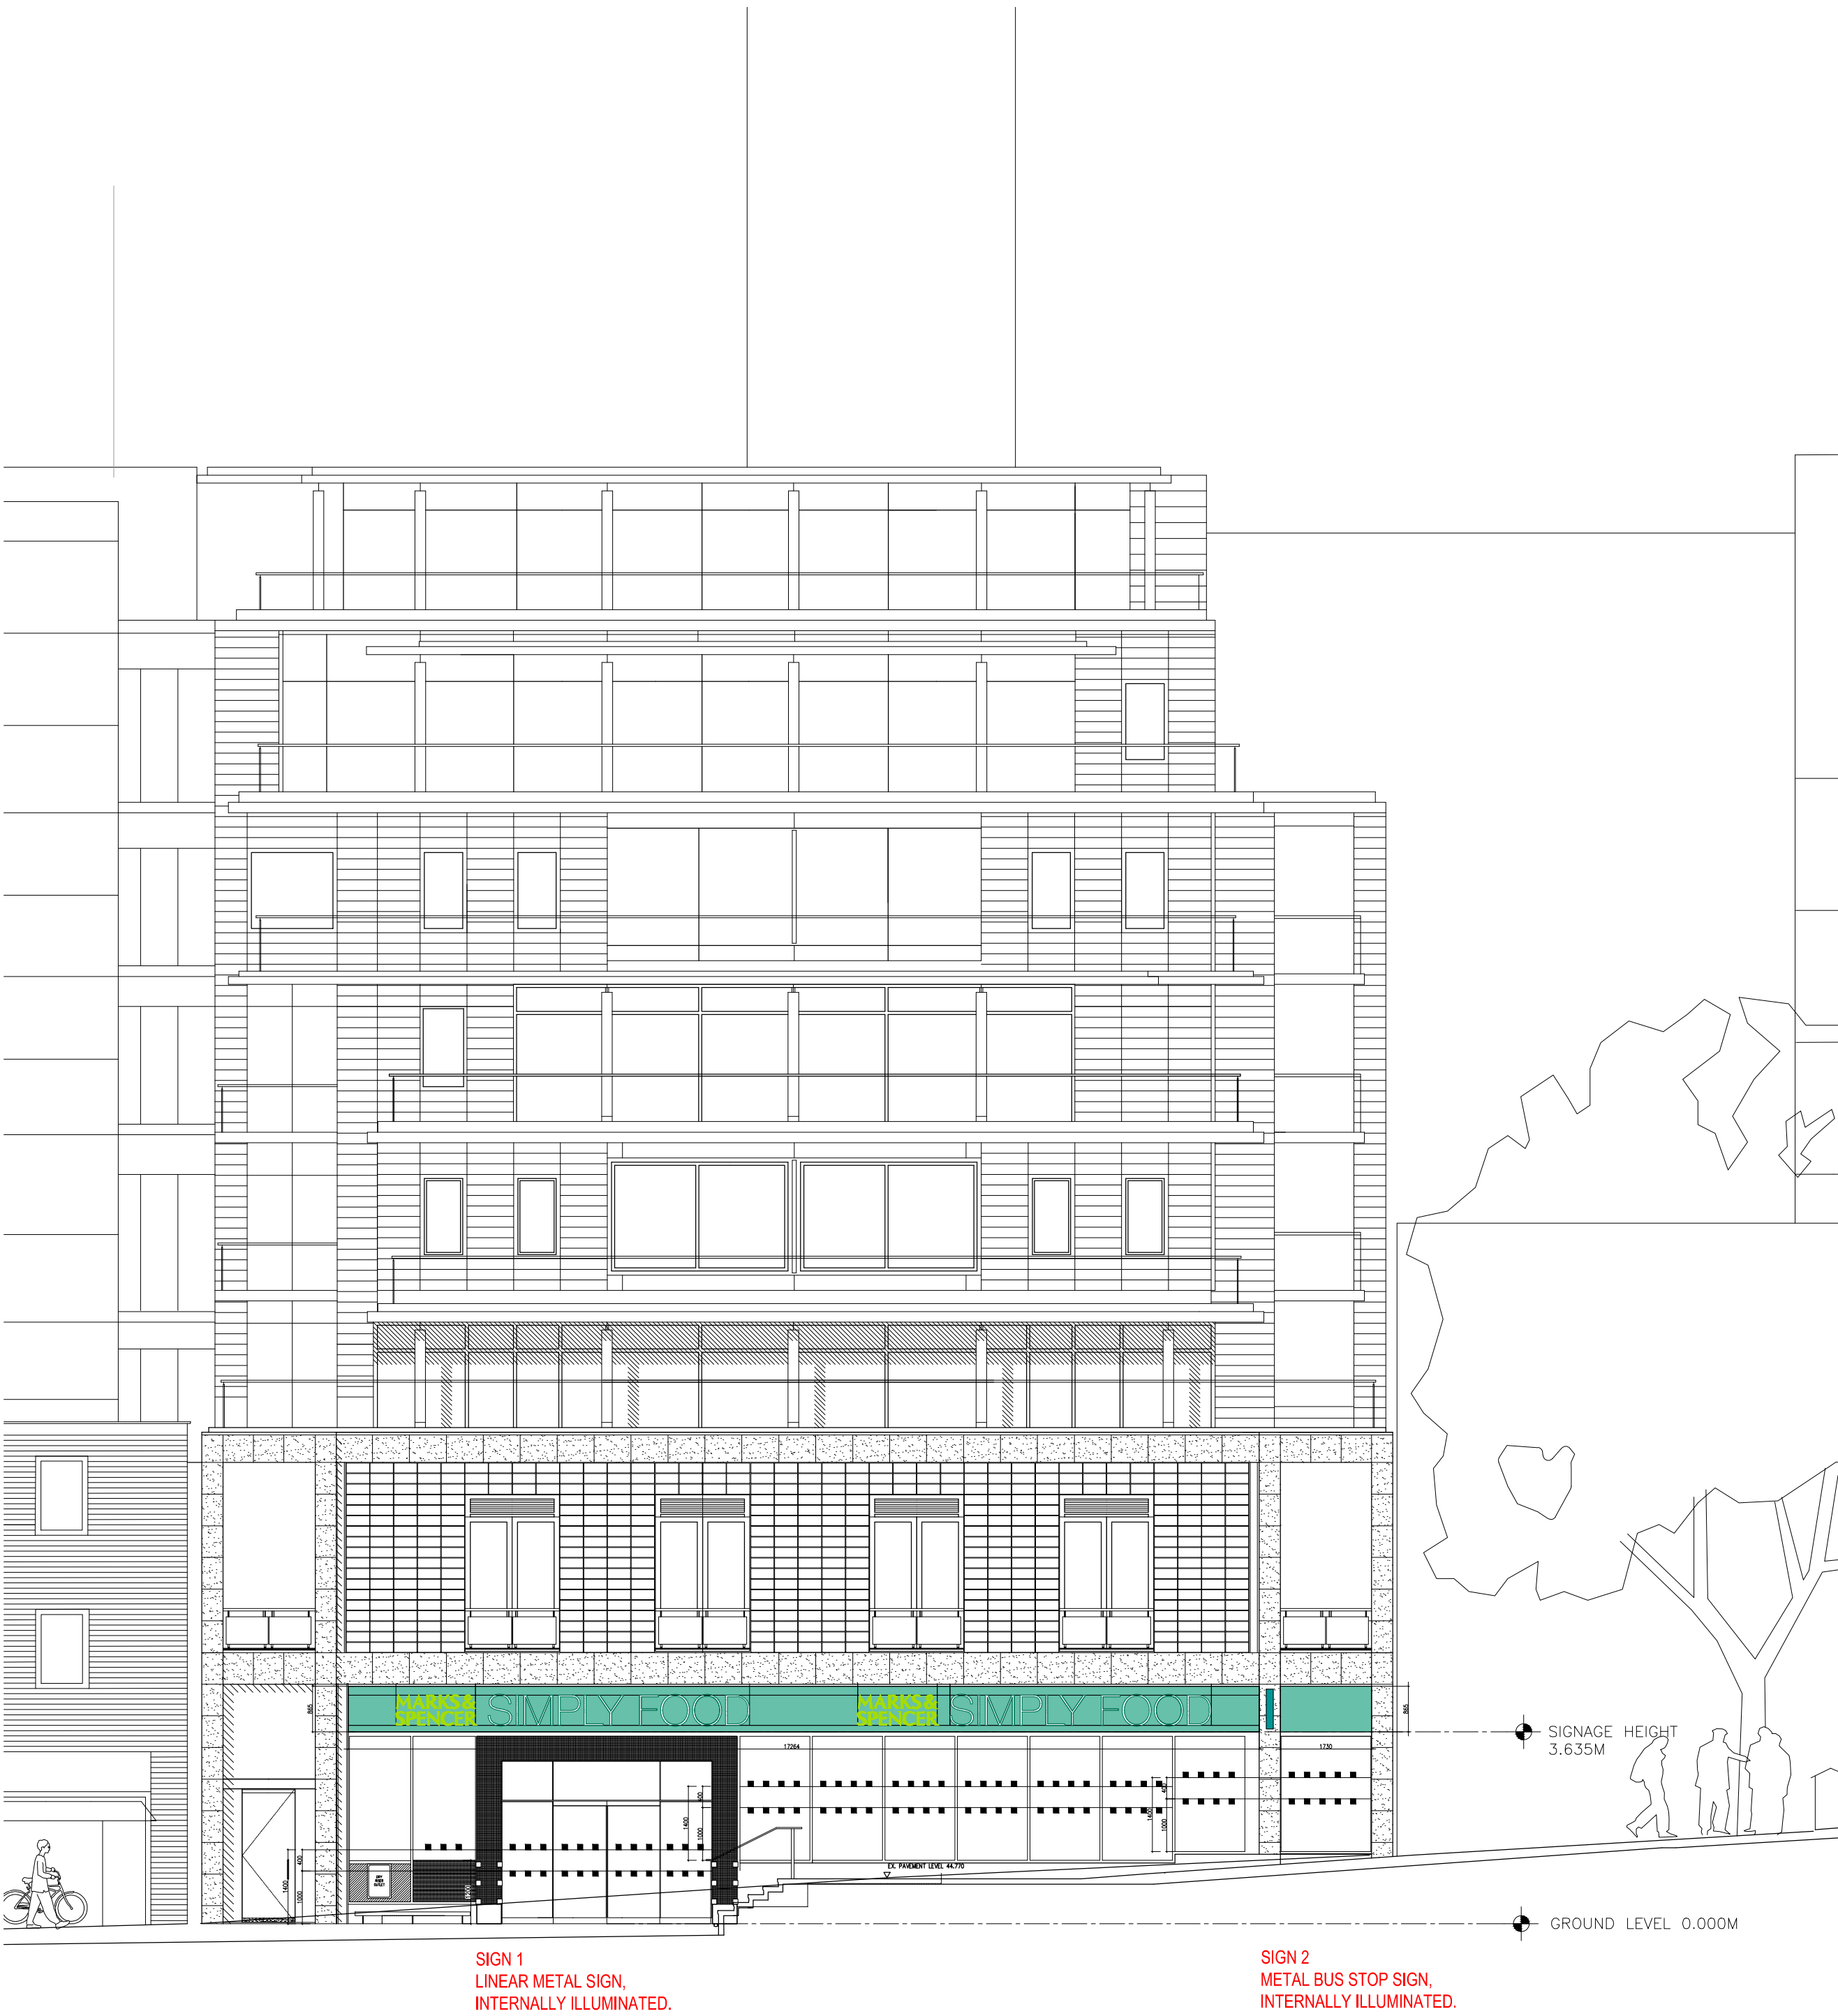

EXISTING ELEVATION A
SCALE 1:100 @ A1

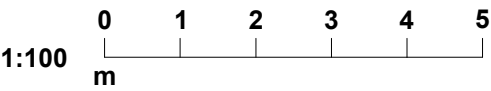

EXISTING ELEVATION B
SCALE 1:100 @ A1

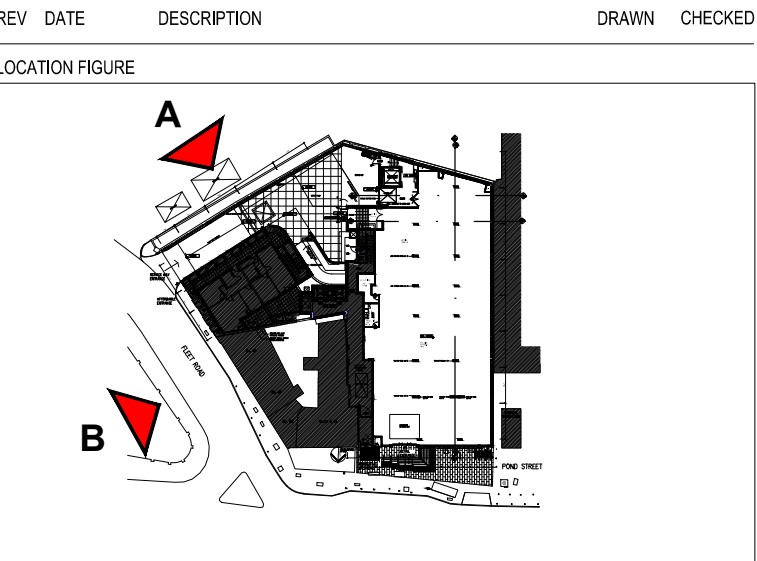

M&S
EST. 1884

STORE NAME
HAMPSTEAD
COUNTRY
UK
PROJECT
PROPOSED MASTERBRAND
ROLLOUT
DRAWING
EXISTING EXTERNAL
ELEVATIONS

CONSULTANT
WDR & RT TAGGART
DISCIPLINE DESCRIPTION
ARCHITECTURE
CONSULTANT LOGO
Laganwood House
Newforge Lane
Malone Road
Belfast BT9 5UX
t: +44 (0)28 9066 2121
f: +44 (0)28 9066 3162
e: mail@wdr-rt-taggart.com
w: www.wdr-rt-taggart.com



WDR & RT TAGGART

SCALE	PAPER SIZE	DATE	DRAWN	CHECKED
1:100	A1	24.02.15	MC	SPM
STORE NUMBER	PROJECT No	DISCIPLINE CODE	DRAWING No	
7553	GNL720	A	01003	
CONSULTANT PROJECT No		STATUS	REVISION	
15019		P	--	