


see BFLA dwg. no. 862.03

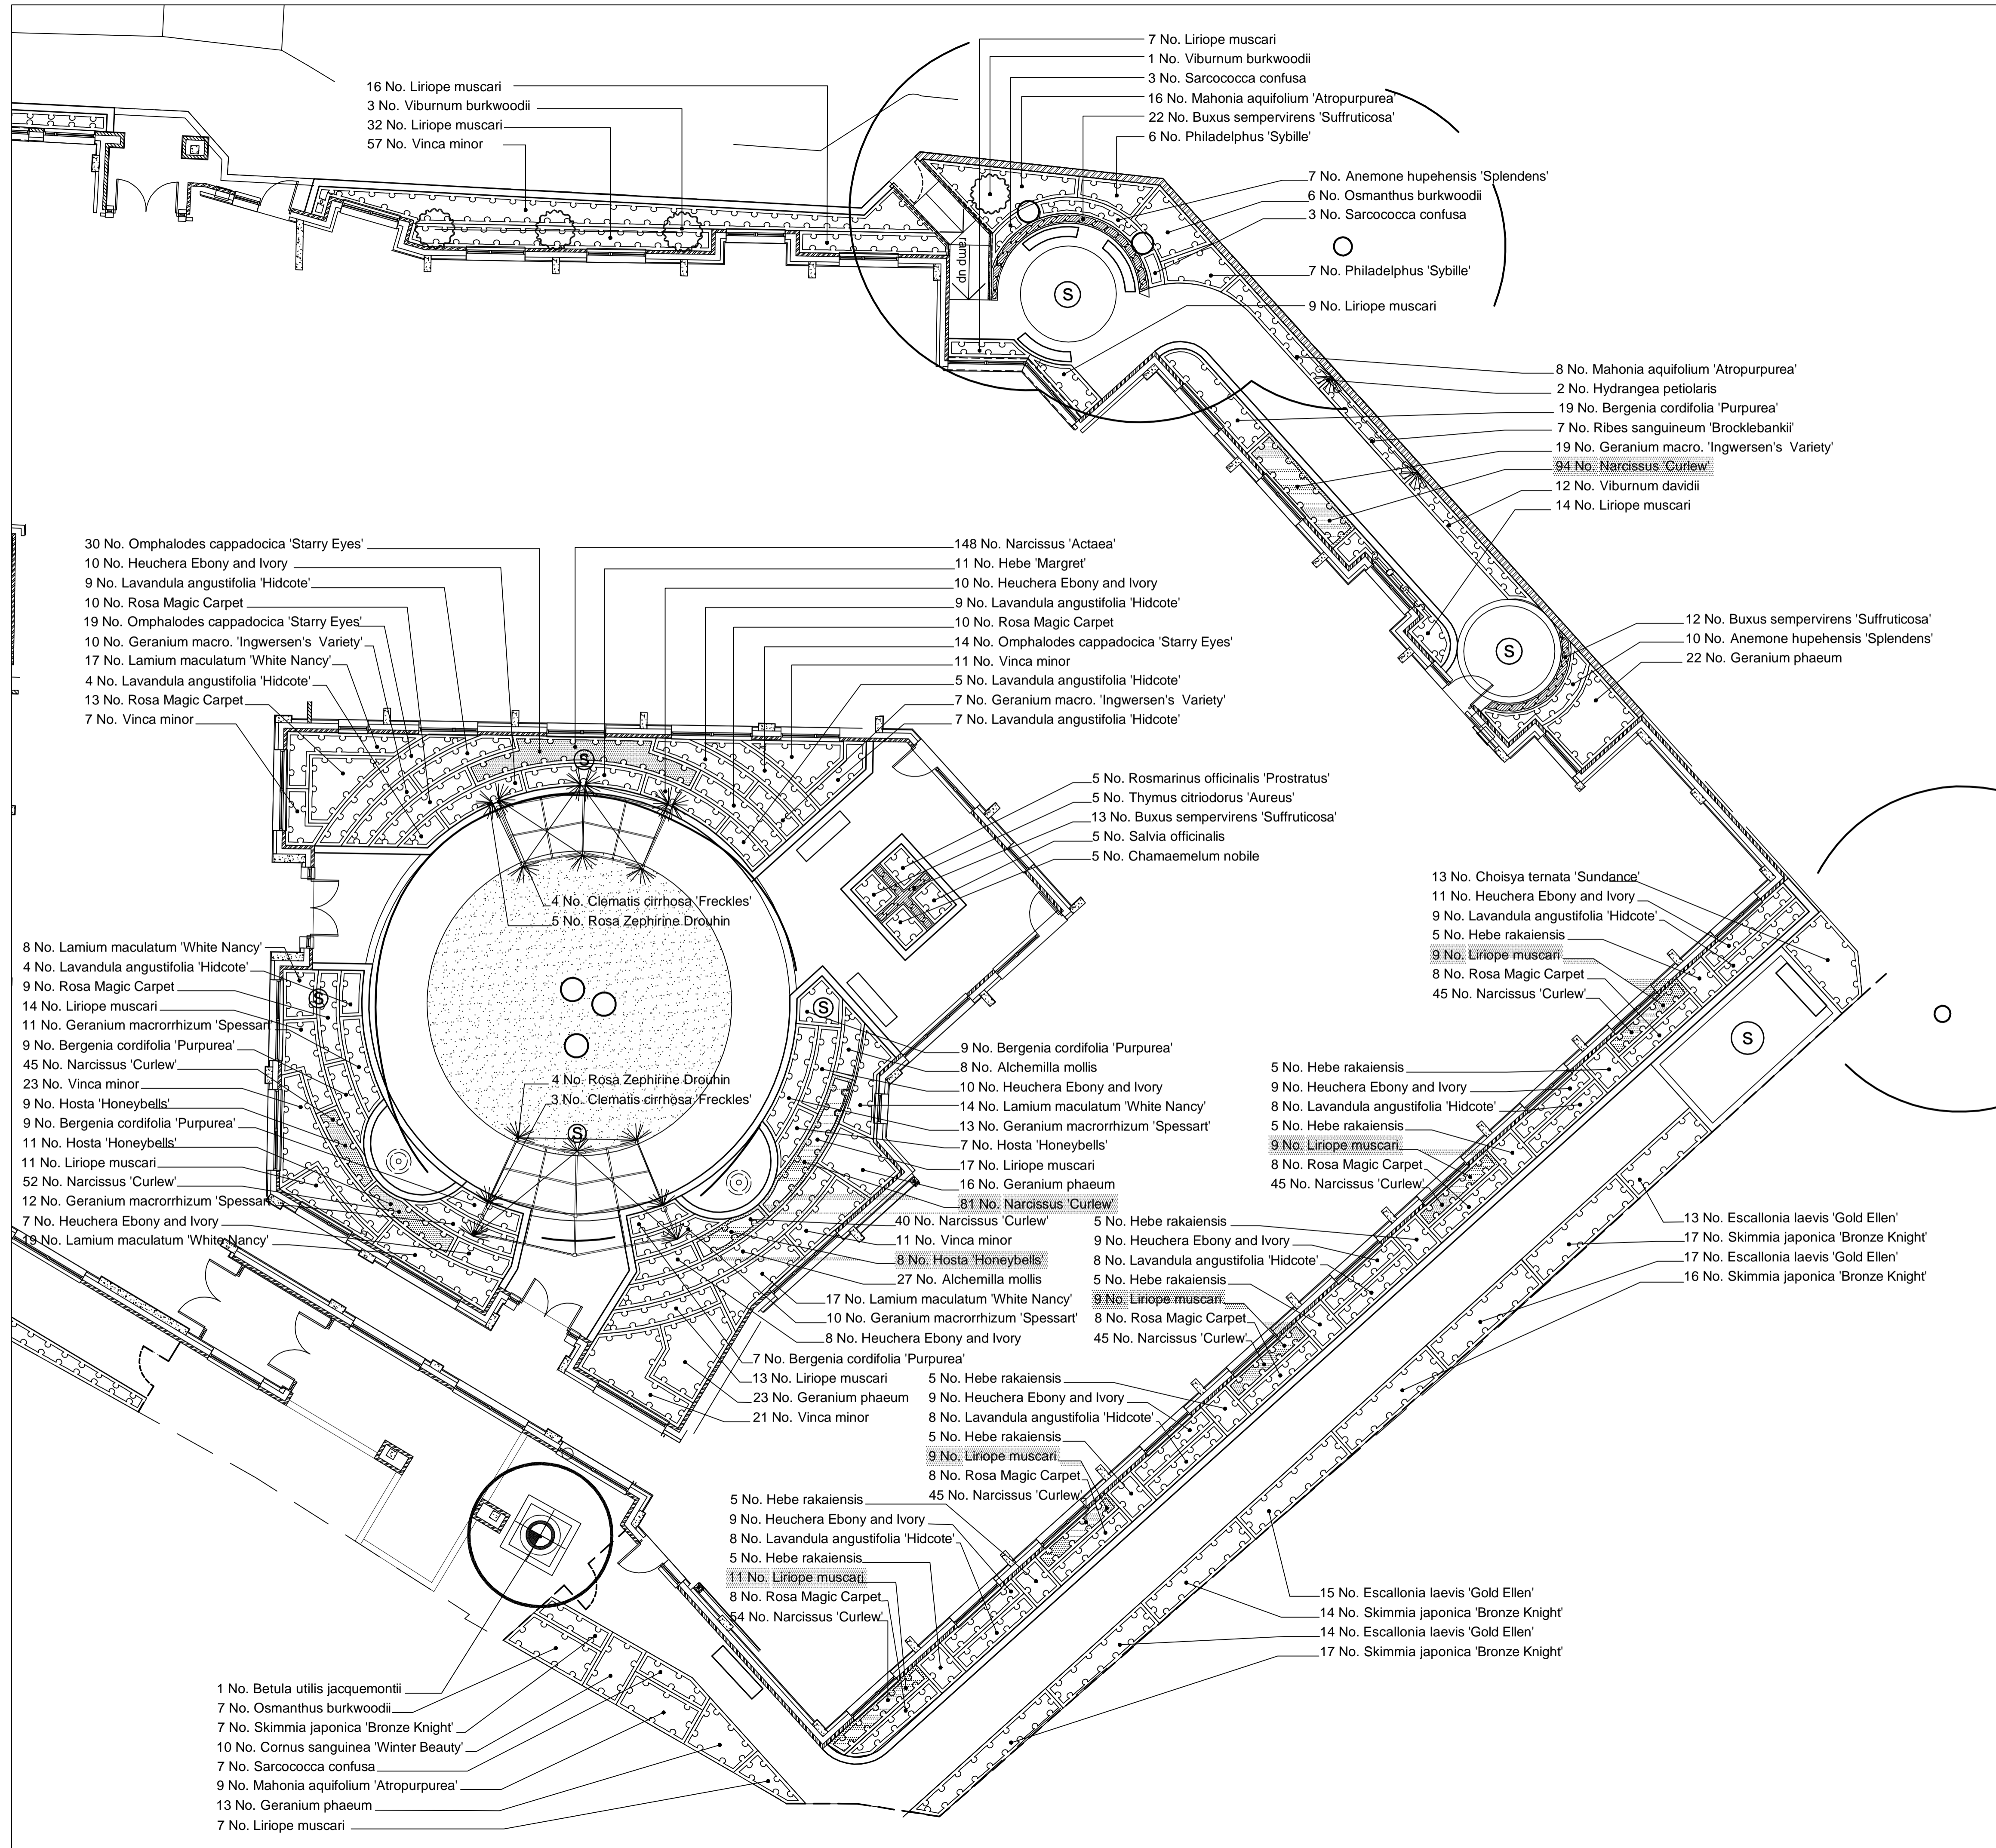

KEY

- Existing tree retained
- Extra heavy standard tree see Detail 862.10
- Ornamental shrub/herbaceous planting
- Ornamental hedge
- Climbing Plant
- Bulbs see Spec. Ref. Q31
- Turf see Spec. Ref. Q30

PRELIMINARY

NOTES
 1) Drawing based on GMA Architects Drawing Wellesley plan W100 & Broad Oak Tree Consultants Ltd Tree report & Tree constraint plan J39.24/01
 2) For plant schedule please refer to BFLA drawing 862.03

Rev	Date	Details	Drawn	Checked
A	15.08.13	Planting adjusted following increase in path width and revision to ramp beneath T14	ELG	GB



PROJECT
Camden HOP
 Wellesley Road

DRAWING
Planting Plan
 Sheet 2 of 2

DRAWN	DATE	DWG. No.	REV
ELG	June 2012	862.04 A	
CHECKED	SCALE		
KtD	1:100@A1		

BELL FISCHER BFLA
 160 Chiltern Drive Surbiton Surrey KT5 8LS
 ☎ 020 8390 6477 ☎ 020 8399 7903
 ✉ landscape@bellfischer.co.uk
 www.bellfischer.co.uk
LANDSCAPE ARCHITECTS

