




NOTES
 DO NOT SCALE FROM THIS DRAWING.
 CONTRACTOR TO CHECK ALL DIMENSIONS ON SITE.
 ANY DISCREPANCIES TO BE REPORTED TO THE ARCHITECT IMMEDIATELY.
 COPYRIGHT RICK MATHER ARCHITECTS LLP ©

Existing Walls

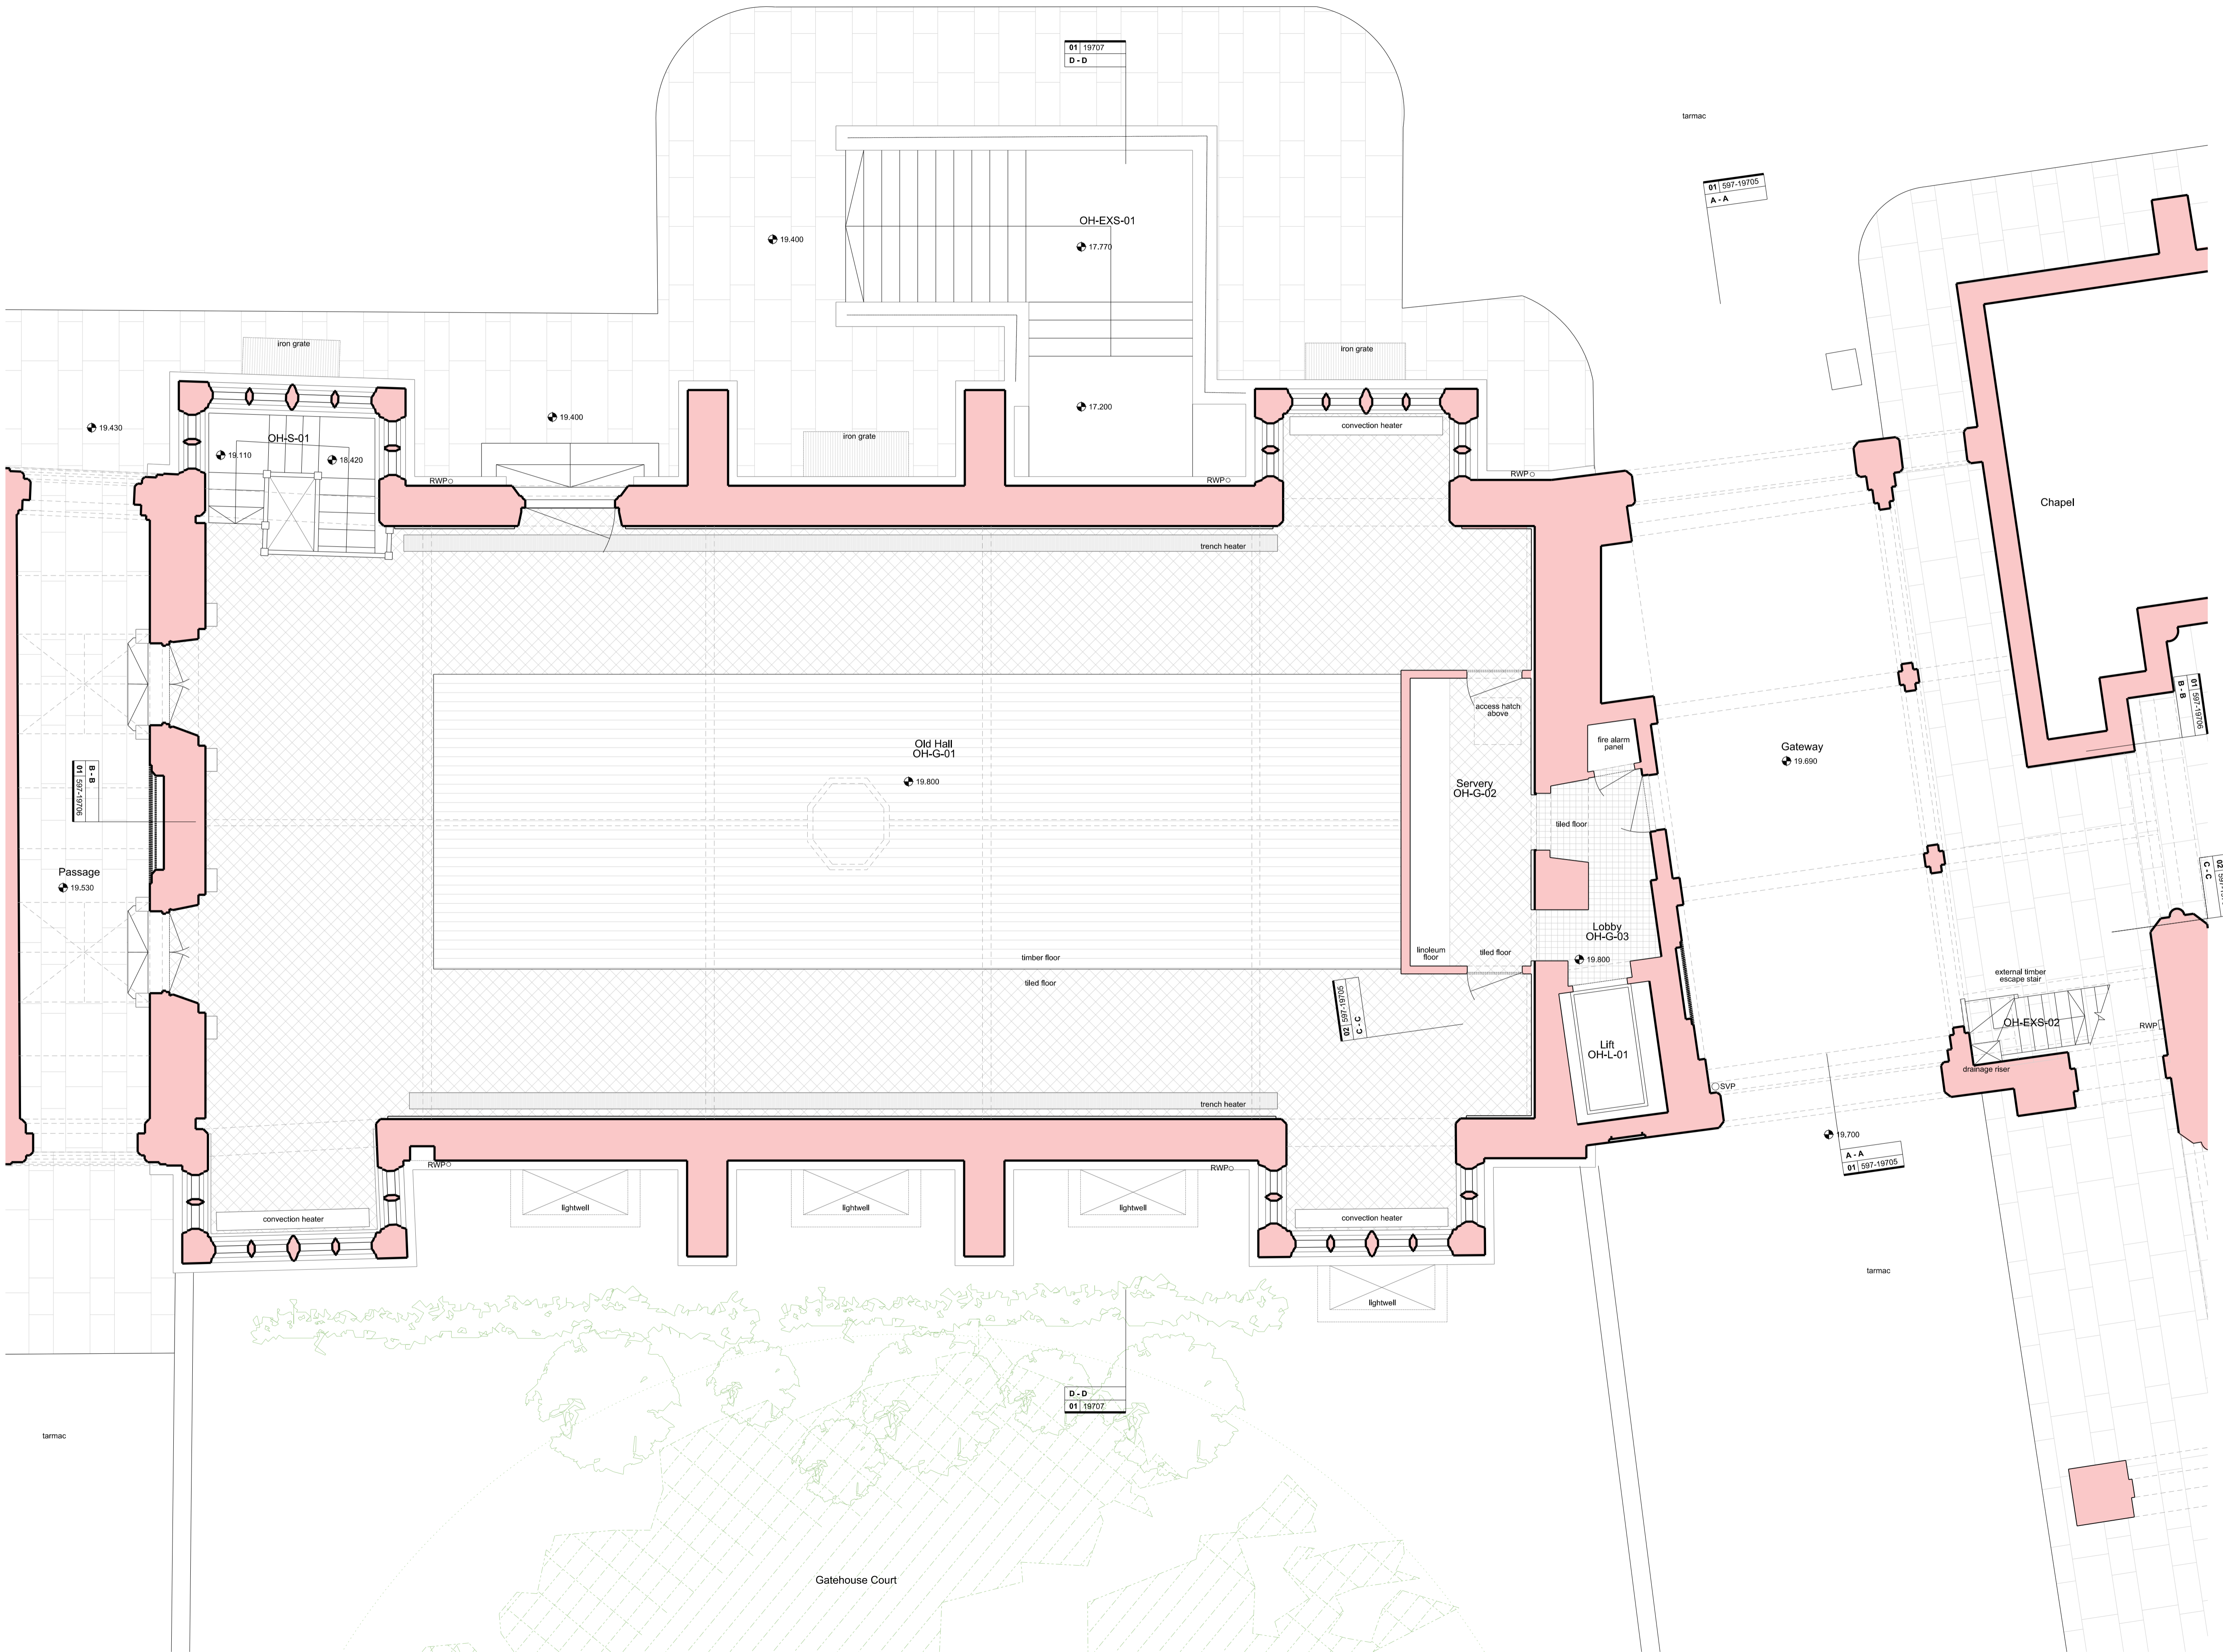

REVISIONS

REV	DATE	DESCRIPTION
PL1	24.04.15	PLANNING & LISTED BUILDING CONSENT

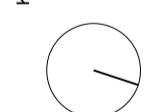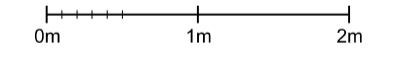

STATUS
PLANNING

RICK MATHER ARCHITECTS ©

123 Garden Way Street London N91 1AP
 T: 020 7244 1121 F: 020 7244 1122
 info@rickmather.com www.rickmather.com

JOB
**THE HONOURABLE SOCIETY OF LINCOLN'S INN
 GREAT HALL AND LIBRARY**

TITLE
**EXISTING OLD HALL
 GA FLOOR PLAN
 GROUND FLOOR**

CHECKED	DRAWN	KO	JOB #	DRG #	REV
TP			597	19701	PL1
			SCALE@A1	SIZE	DATE
			1:50	A1	FEB 15
			1:100	A3	24.04.15