


NOTES
 DO NOT SCALE FROM THIS DRAWING.
 CONTRACTOR TO CHECK ALL DIMENSIONS ON SITE.
 ANY DISCREPANCIES TO BE REPORTED TO THE ARCHITECT IMMEDIATELY.
 COPYRIGHT RICK MATHER ARCHITECTS LLP ©

Existing Walls

01 19707
 D-D

01 597-19705
 A-A

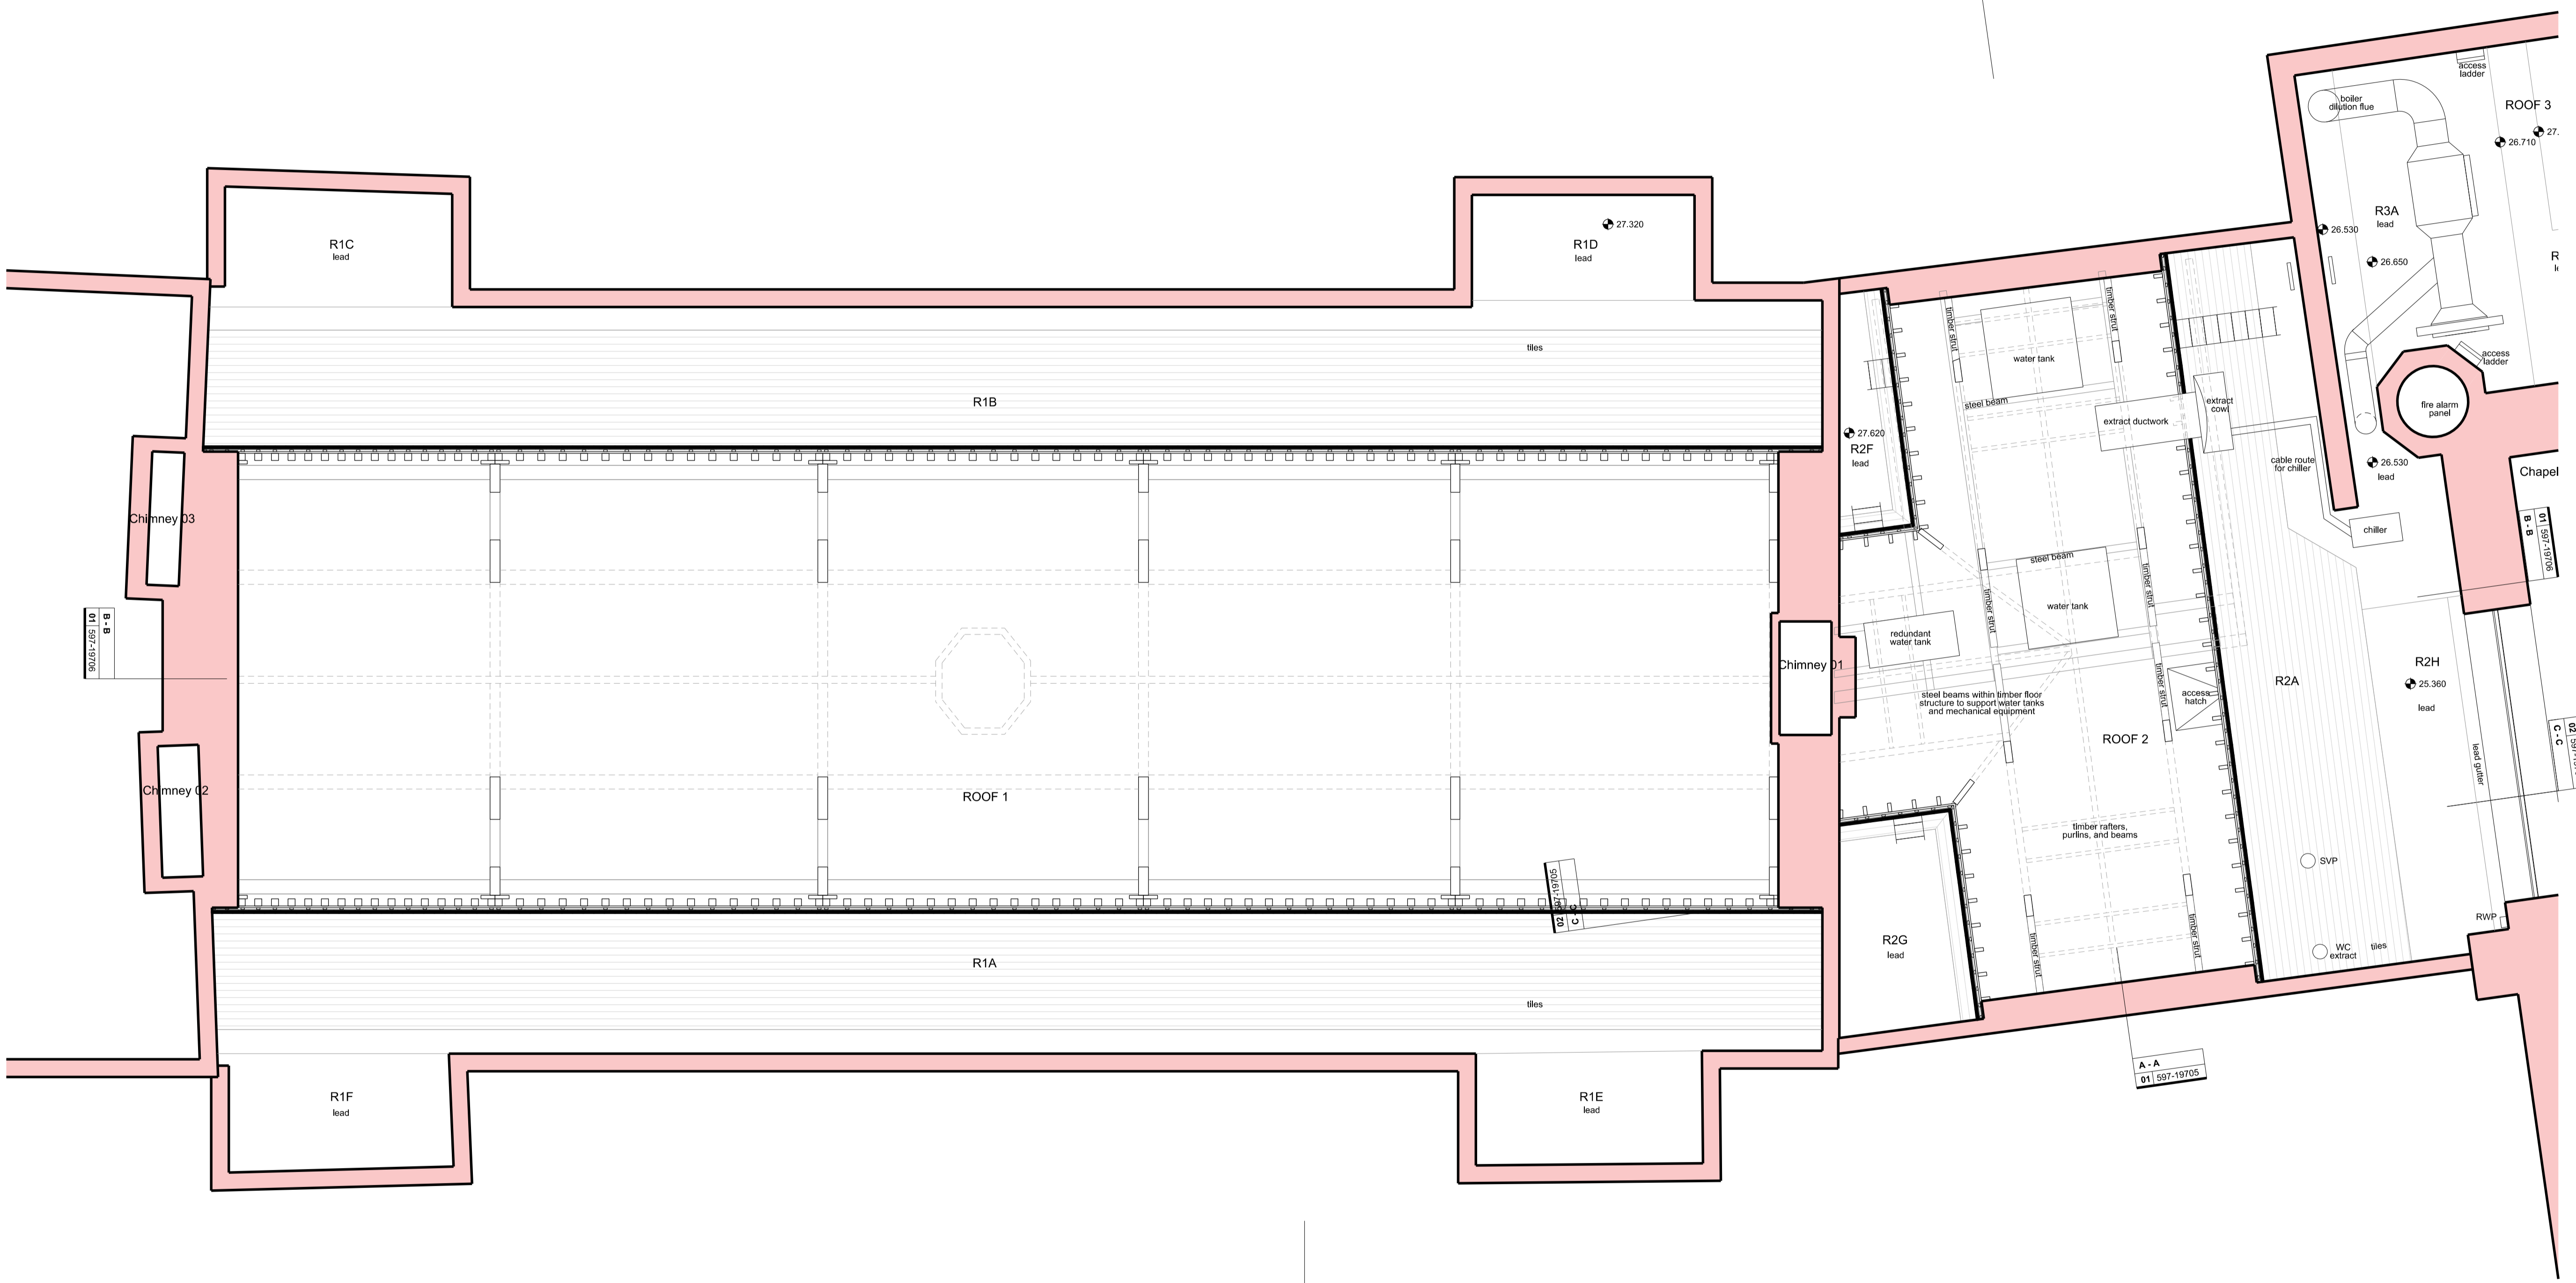

01 597-19705
 B-B


01 597-19705
 C-C

A-A
 01 597-19705


D-D
 01 19707

REVISIONS

REV	DATE	DESCRIPTION
PL1	24.04.15	PLANNING & LISTED BUILDING CONSENT

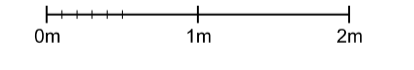

KEY PLAN

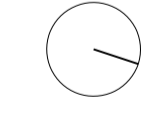

PLANNING

RICK MATHER ARCHITECTS ©

123 Gordon Way Street London N91 1AP
 T: 020 7244 1232 F: 020 7244 1233
 info@rickmather.com www.rickmather.com

JOB
**THE HONOURABLE SOCIETY OF LINCOLN'S INN
 GREAT HALL AND LIBRARY**

TITLE
**EXISTING OLD HALL
 GA FLOOR PLAN
 ROOF VOID**

DRAWN	KO	JOB #	597	DRG #	19703	REV	PL1
CHECKED	TP	SCALE@A1	1:50	SIZE	A1	DATE	FEB 15
			1:100		A3	REV/DATE	24.04.15