


NOTES
 DO NOT SCALE FROM THIS DRAWING.
 CONTRACTOR TO CHECK ALL DIMENSIONS ON SITE.
 ANY DISCREPANCIES TO BE REPORTED TO THE ARCHITECT IMMEDIATELY.

COPYRIGHT RICK MATHER ARCHITECTS LLP ©

Existing Walls

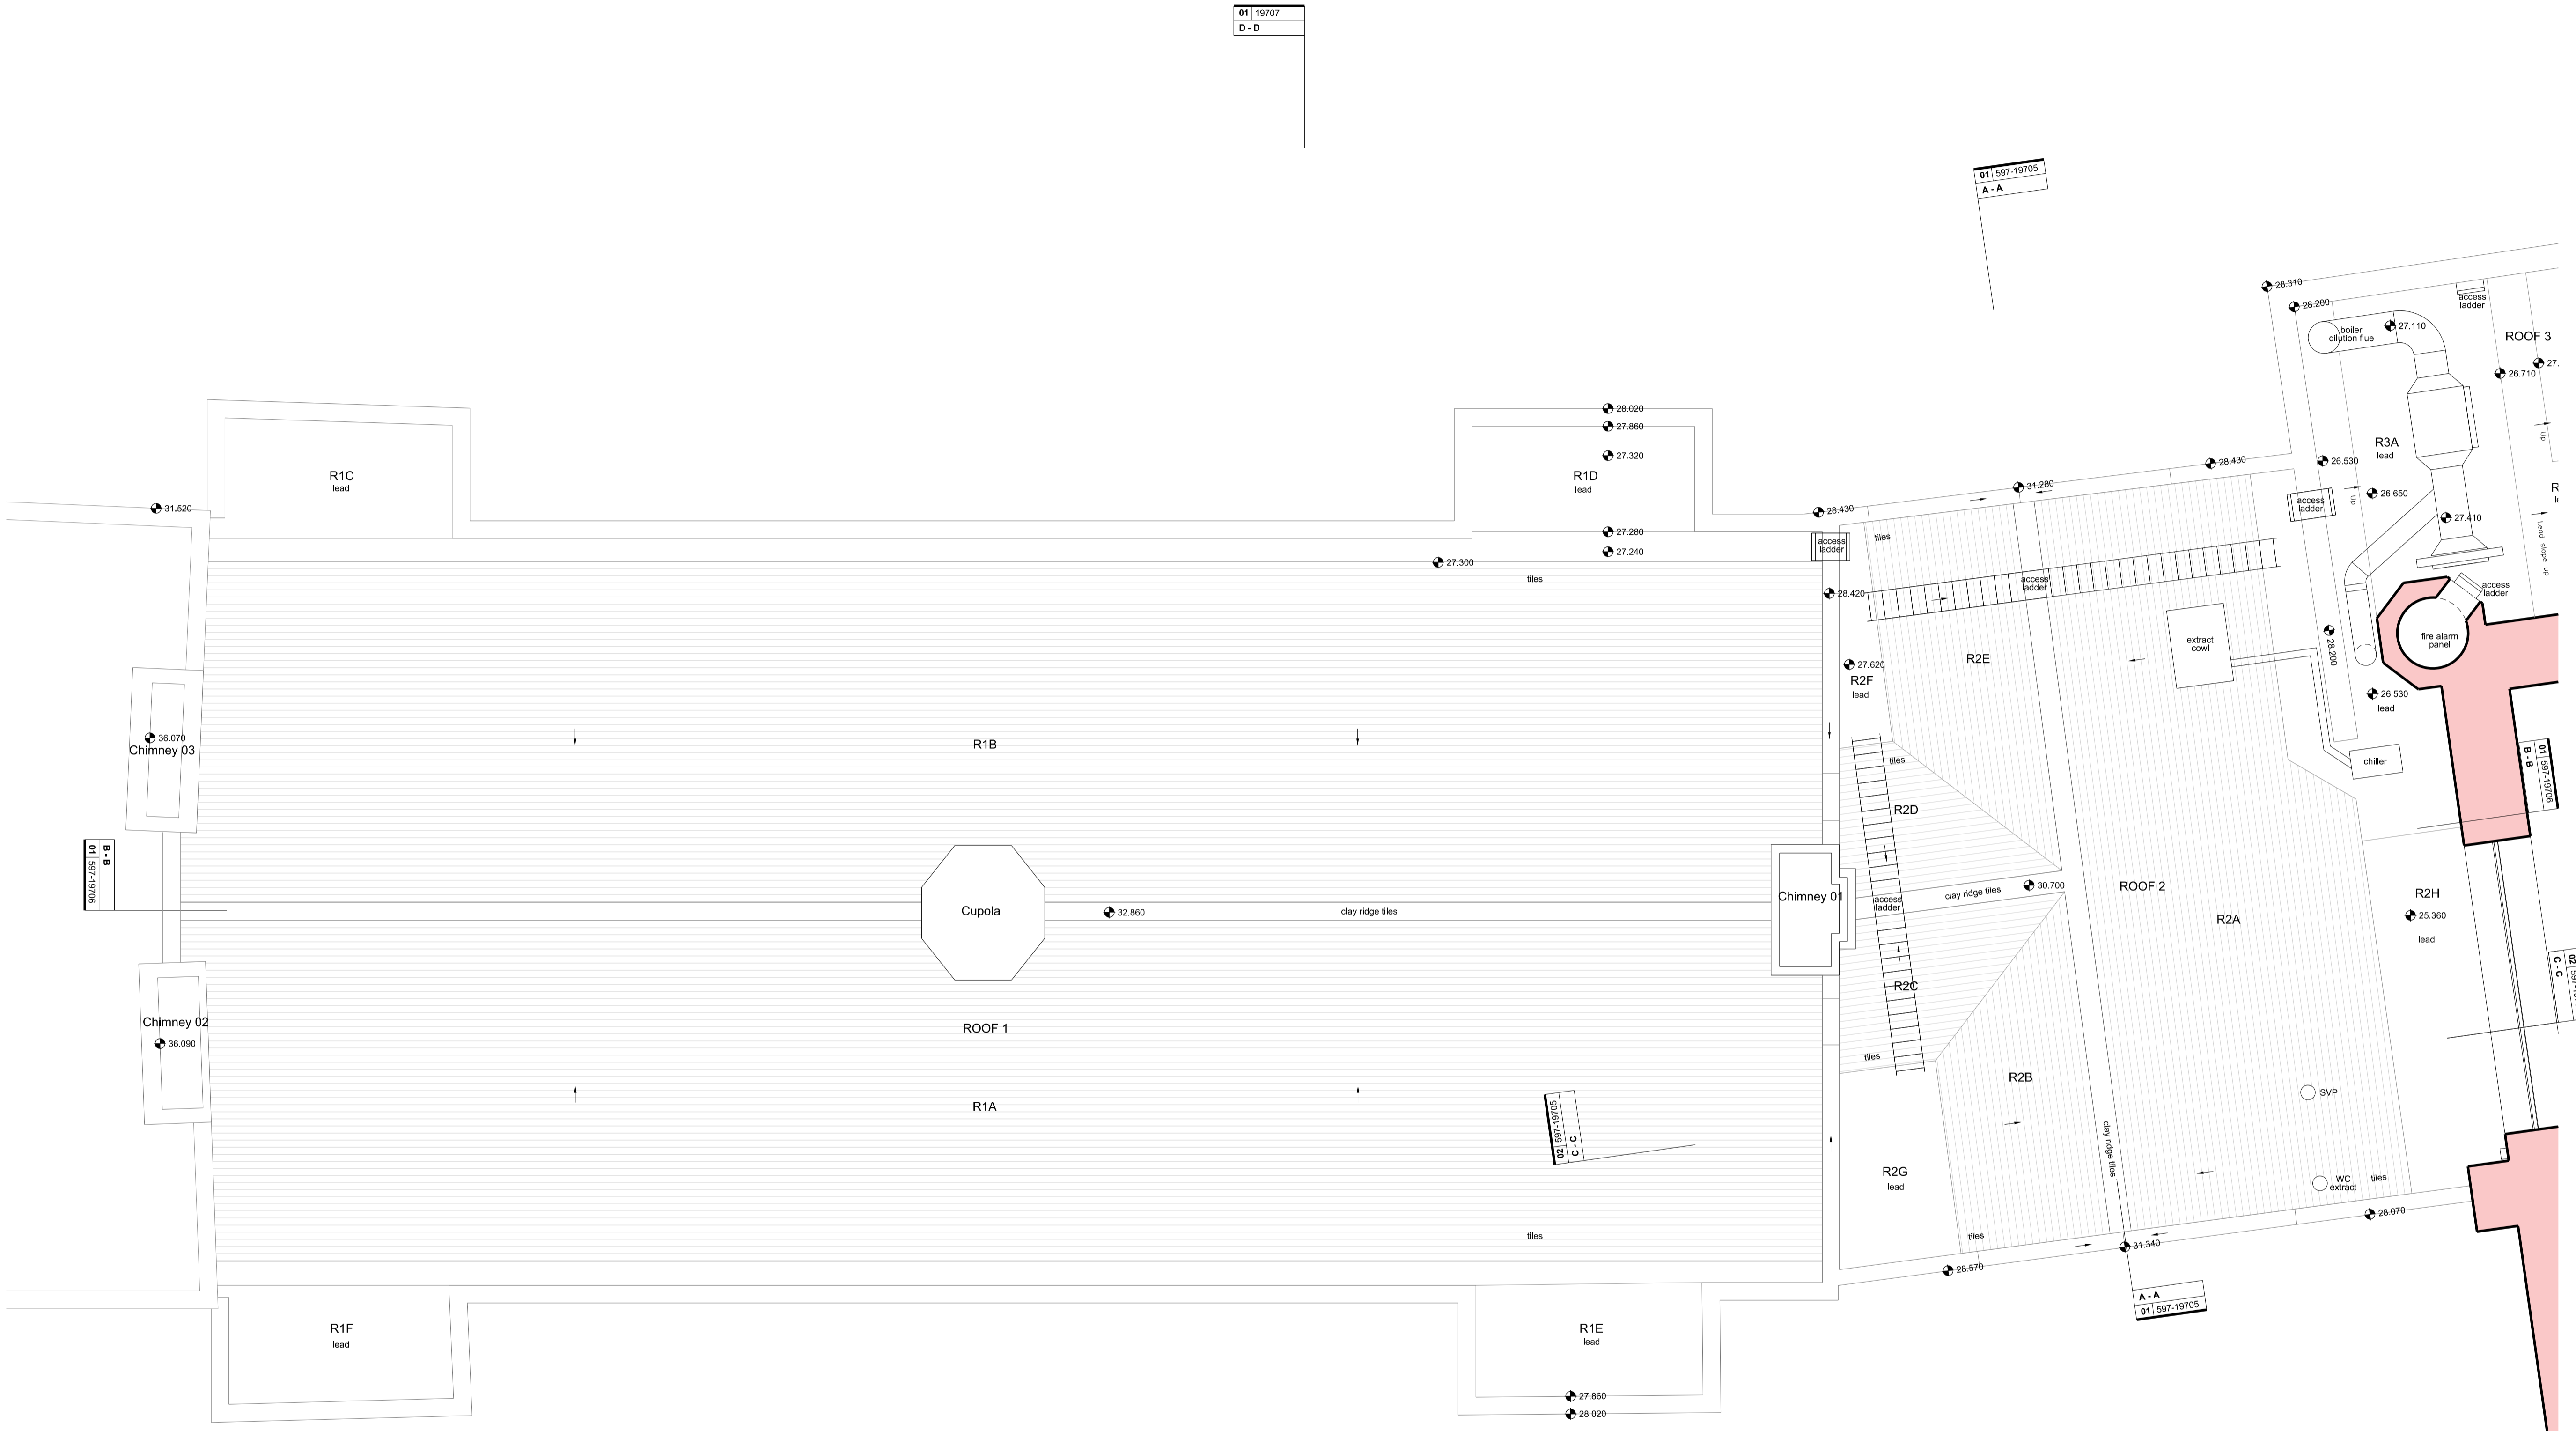

01 19707
 D-D

01 597-19705
 A-A

00 597-19705
 B-B



00 597-19705
 C-C

A-A
 01 597-19705

D-D
 01 19707

REVISIONS

REV	DATE	DESCRIPTION
PL1	24.04.15	PLANNING & LISTED BUILDING CONSENT

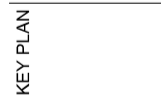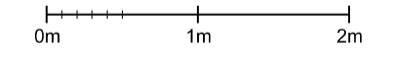

PLANNING

RICK MATHER ARCHITECTS ©

125 Gower Street London WC1E 6BT
 T: 020 7264 1221 F: 020 7267 7026
 info@rickmather.com www.rickmather.com

JOB
**THE HONOURABLE SOCIETY OF LINCOLN'S INN
 GREAT HALL AND LIBRARY**

TITLE
**EXISTING OLD HALL
 GA FLOOR PLAN
 ROOF**

DRAWN	KO	JOB #	DRG #	REV		
		597	19704	PL1		
CHECKED	TP	SCALE@A1	SIZE	DATE	REV	DATE
		1:50	A1	FEB 15		24.04.15
		1:100	A3			