



Existing Walls

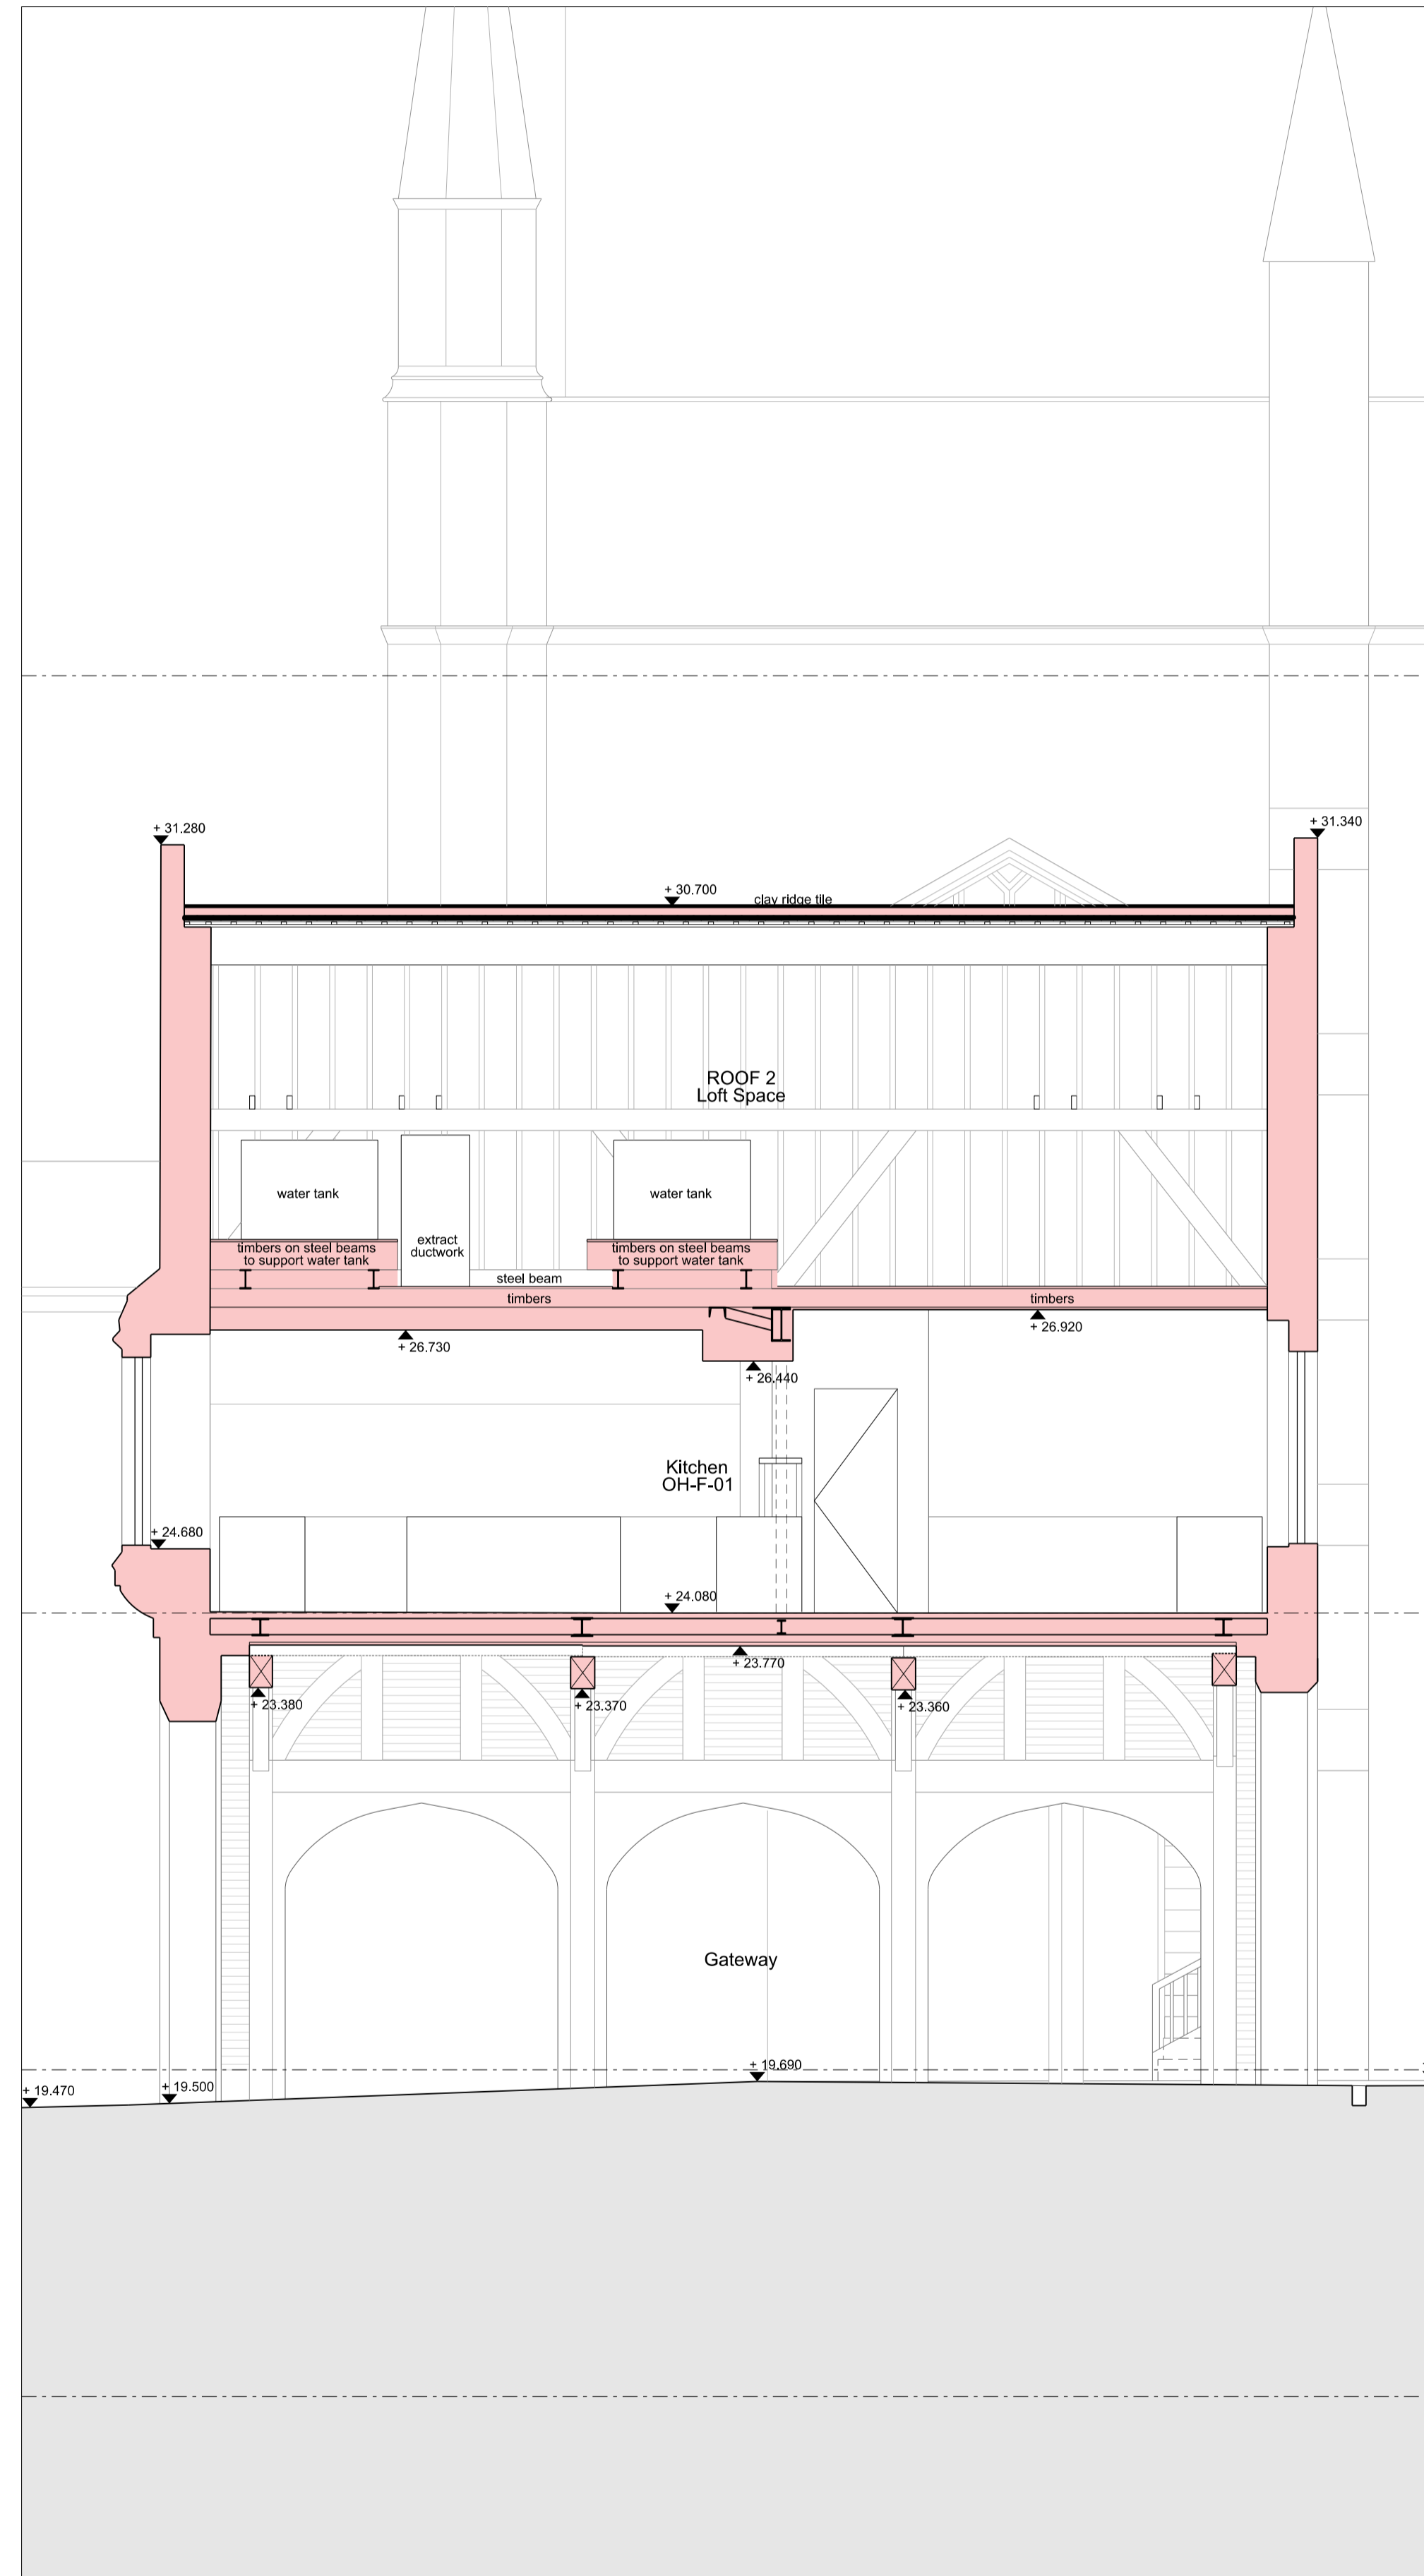

Existing Section A-A


01 597-19705

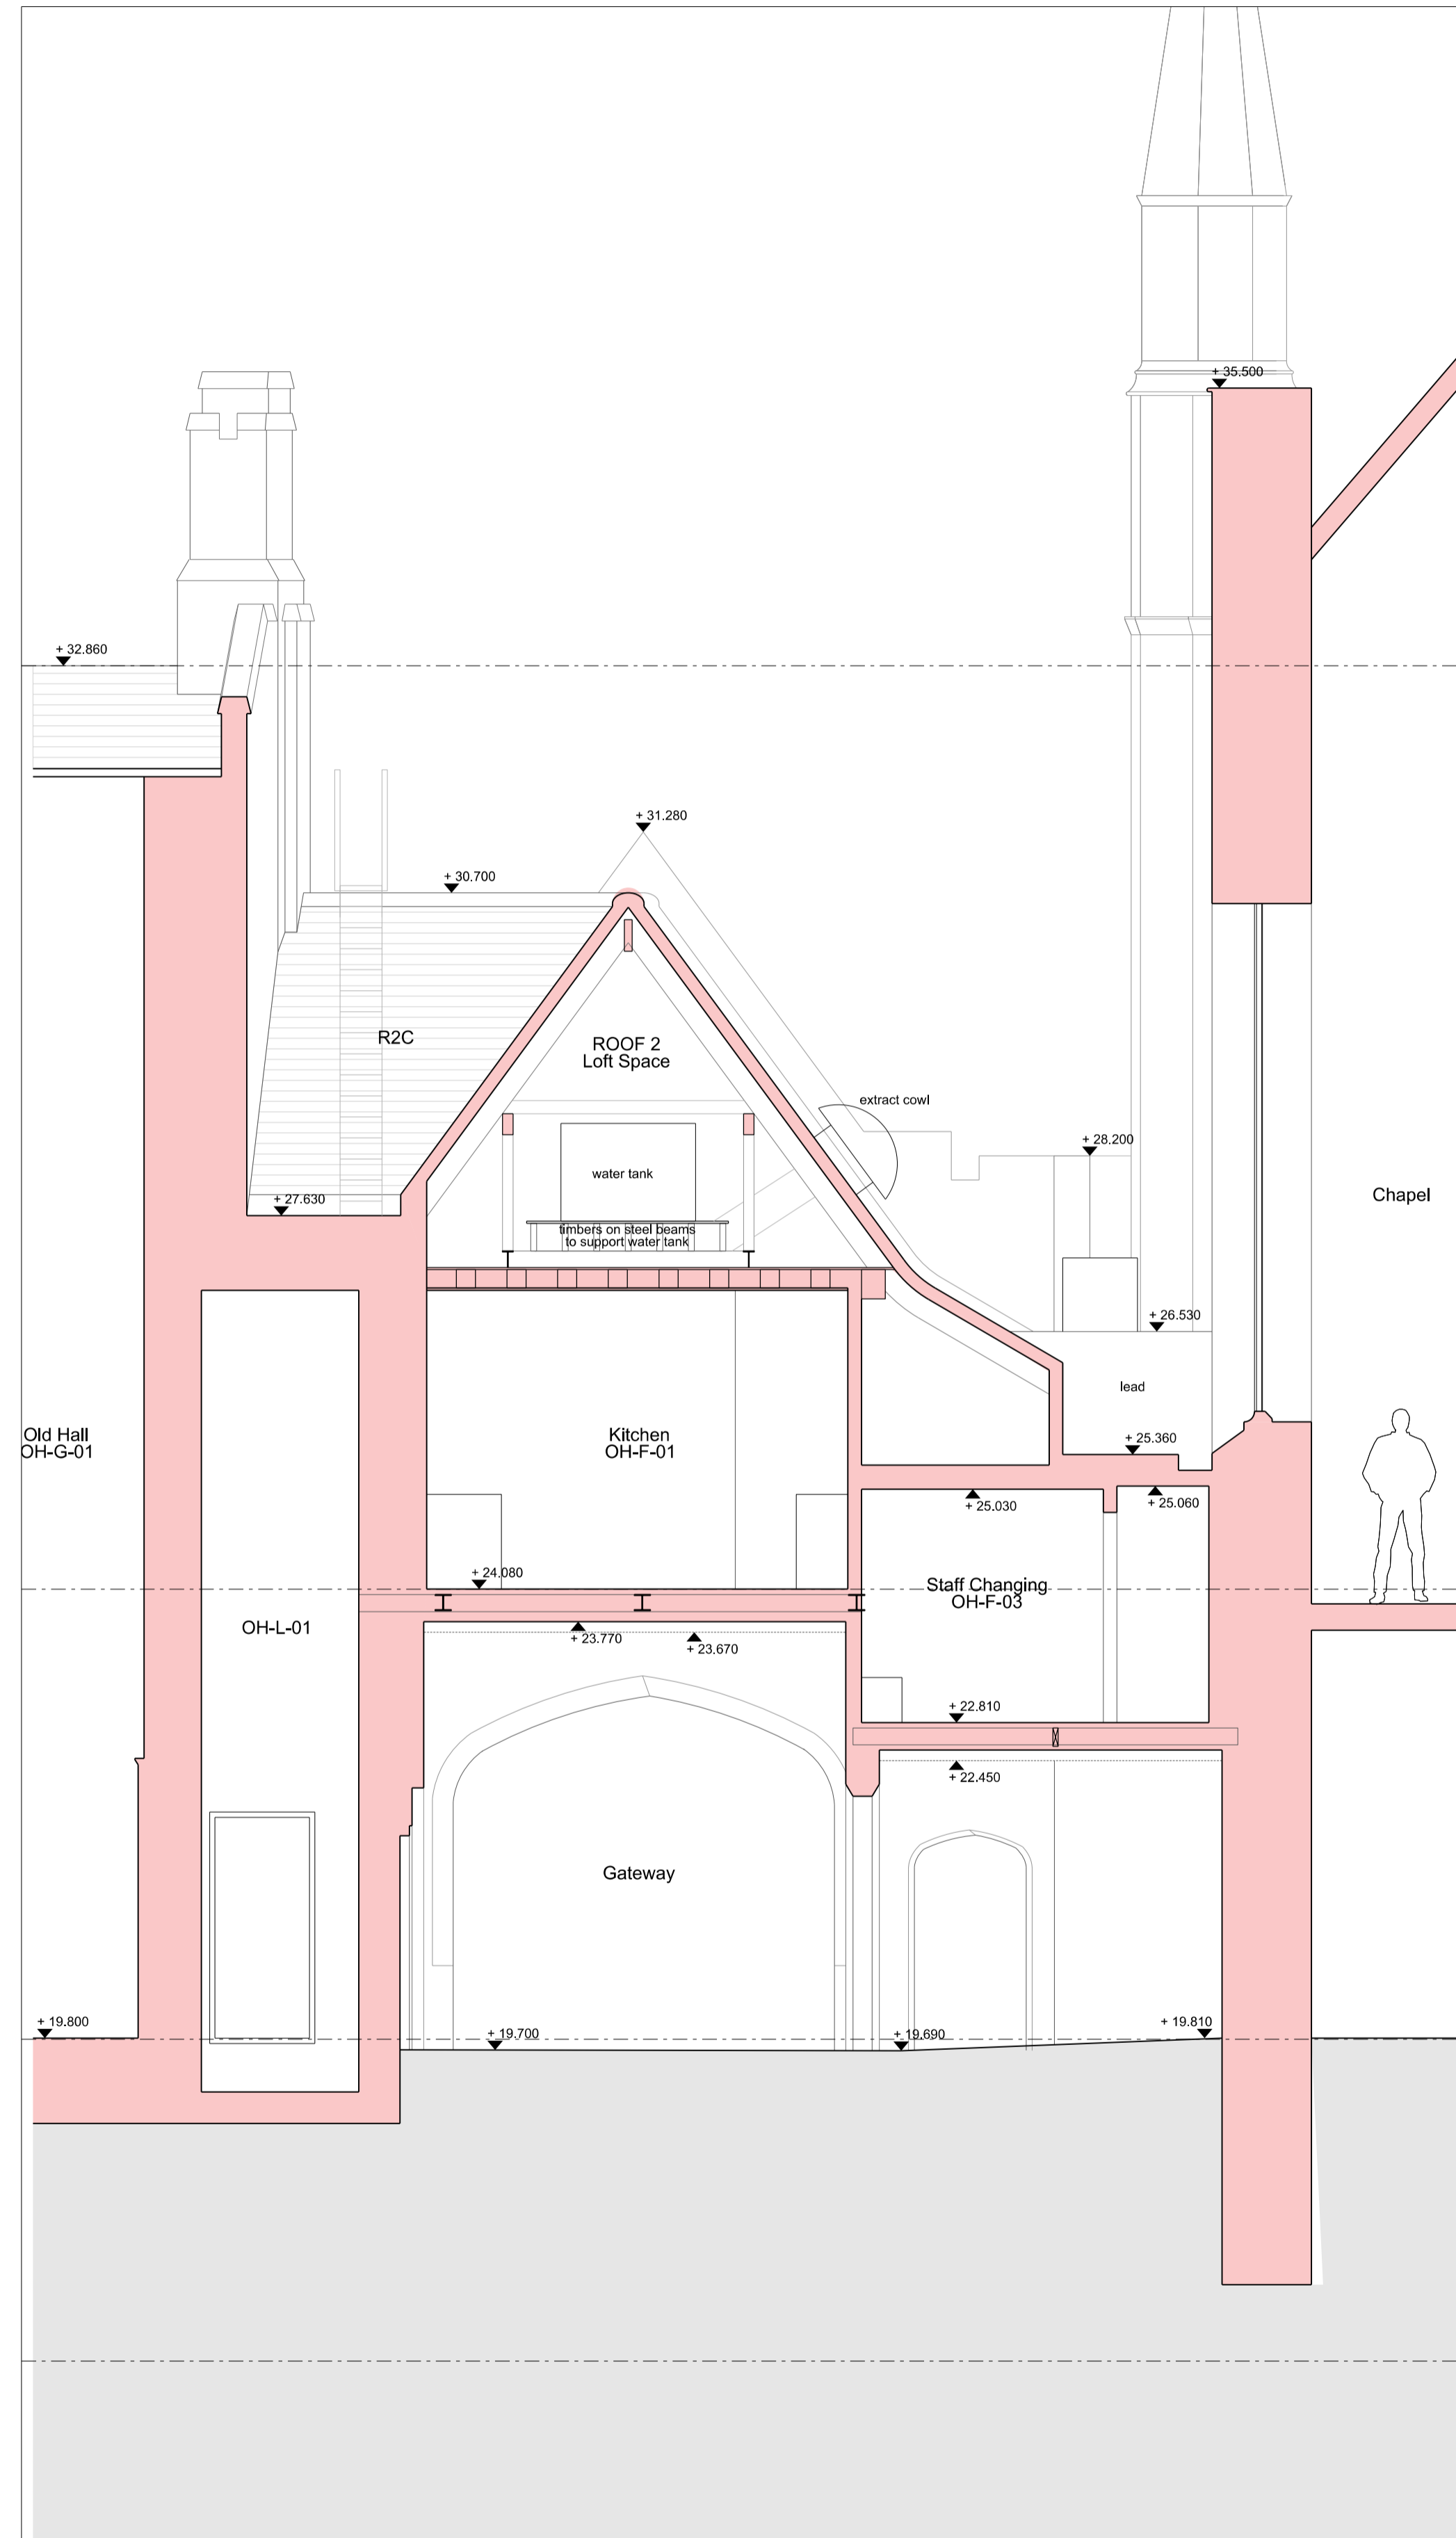

Existing Section C-C

02 597-19705

REVISIONS		
PL1	24.04.15	PLANNING & LISTED BUILDING CONSENT
REV	DATE	DESCRIPTION

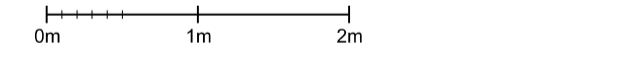

KEY PLAN

STATUS  
**PLANNING**

**RICK MATHER ARCHITECTS ©**

123 Gordon High Street London N31 1JF  
 T: 020 7244 1121 F: 020 7244 1122  
 info@rickmather.com www.rickmather.com

JOB  
**THE HONOURABLE SOCIETY OF LINCOLN'S INN  
 GREAT HALL AND LIBRARY**

TITLE  
**EXISTING OLD HALL  
 SECTION A-A & C-C**

DRAWN	KO	JOB #	597	DRG #	19705	REV	PL1
CHECKED	TP	SCALE@A1	1:50	SIZE	A1	DATE	FEB 15
		SCALE@A3	1:100	SIZE	A3	REV/DATE	24.04.15