


DO NOT SCALE FROM THIS DRAWING.
CONTRACTOR TO CHECK ALL DIMENSIONS ON SITE.
ANY DISCREPANCIES TO BE REPORTED TO THE ARCHITECT IMMEDIATELY.

COPYRIGHT RICK MATHER ARCHITECTS LLP ©

- Existing Walls
- Demolition
- Demolition of slab
- Soft Strip/ Removal of Finishes

Proposed Demolition/ Alterations:

1. Remove all existing catering equipment and fitted furniture in OH-B04
2. Remove floor finish in OH-B04
3. Remove wall and door between rooms OH-B04 & OH-B05, make good wall
4. Remove all lift equipment and other redundant services in OH-B08.
4. Remove wall nib at door to OH-B04
5. Remove under counter refrigerator in OH-B03
6. Remove walls and doors (retain doors for re-use) to OH-C-B02 to accommodate new accessible WC
7. Remove balustrade to OH-S-01 to accommodate new platform lift

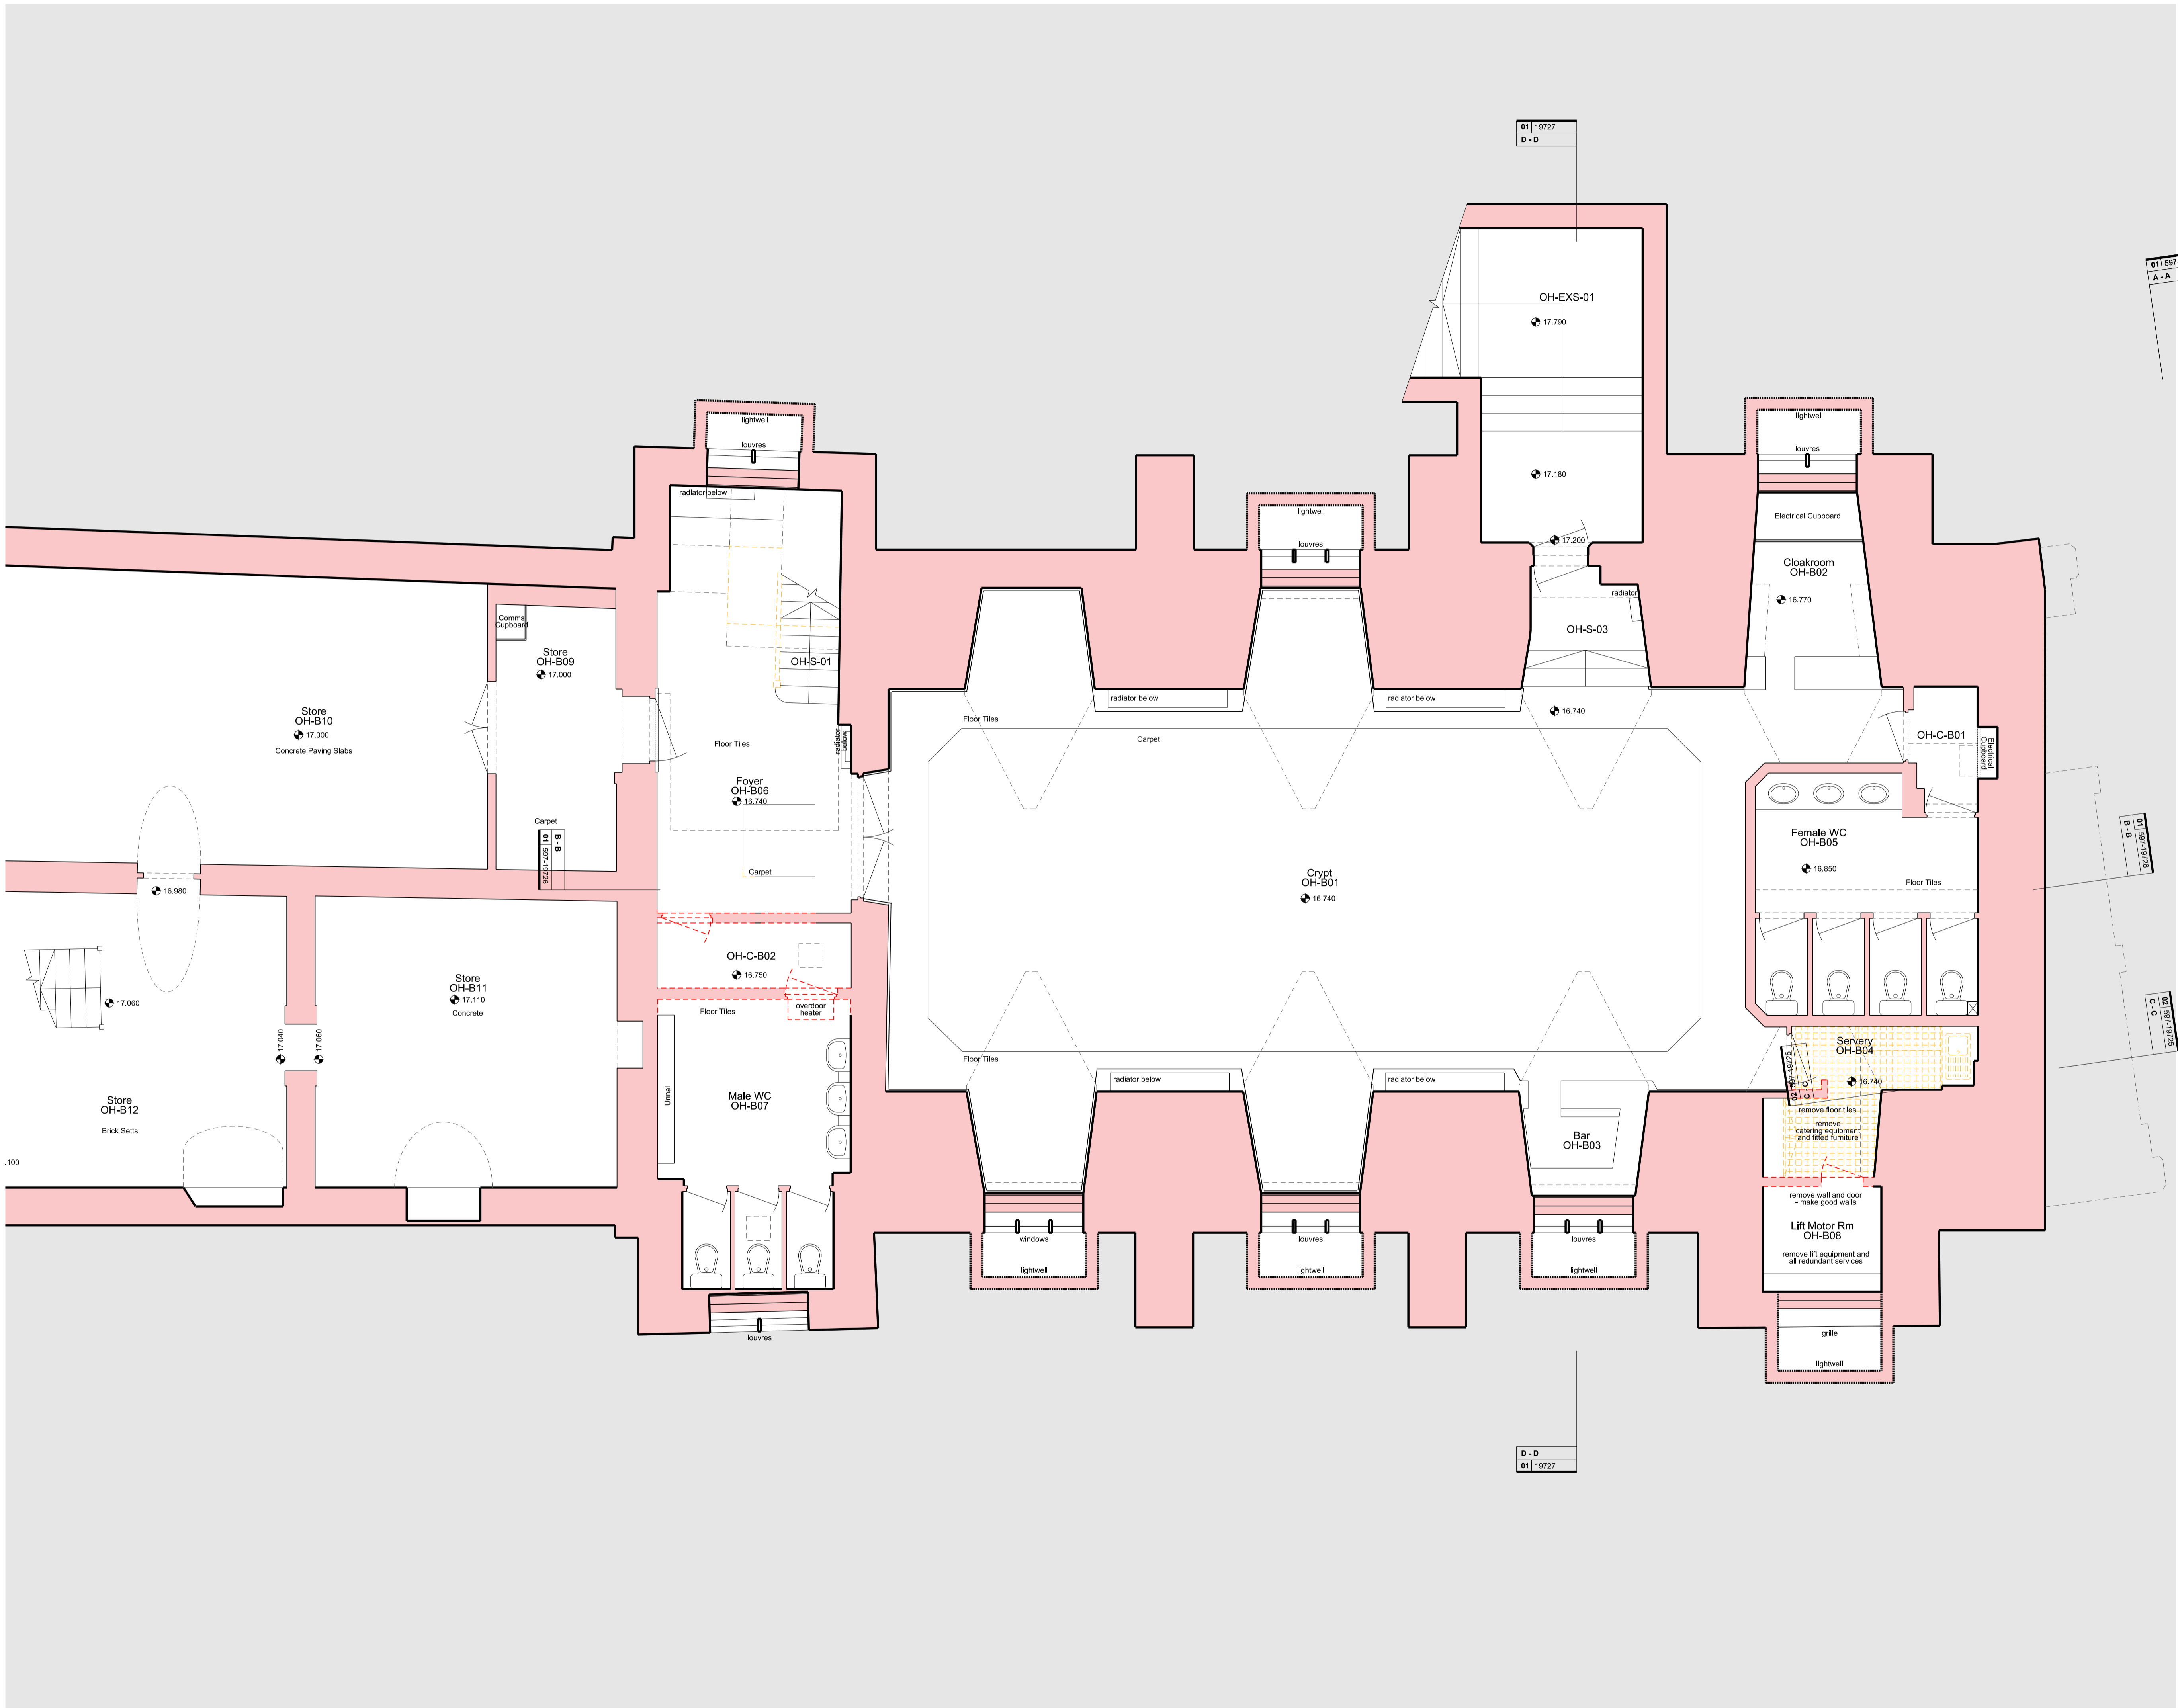

01 597-19720
A-A

B-B
01 597-19720


C-C
01 597-19720

01 19727
D-D

D-D
01 19727

REVISIONS

REV	DATE	DESCRIPTION
PL1	24.04.15	PLANNING & LISTED BUILDING CONSENT

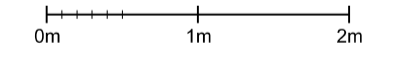

KEY PLAN



PLANNING

RICK MATHER ARCHITECTS ©

123 Gordon Way, Street London N91 1AP
T: 020 7244 1232 F: 020 7244 1233
info@rickmather.com www.rickmather.com

THE HONOURABLE SOCIETY OF LINCOLN'S INN
GREAT HALL AND LIBRARY

EXISTING OLD HALL
GA FLOOR PLANS
BASEMENT - PROPOSED DEMOLITION

DRAWN	KO	JOB #	DRG #	REV	
		597	19720	PL1	
CHECKED	TP	SCALE@A1	SIZE	DATE	REV/DATE
		1:50	A1	FEB 15	24.04.15
		1:100	A3		