


DO NOT SCALE FROM THIS DRAWING.
 CONTRACTOR TO CHECK ALL DIMENSIONS ON SITE.
 ANY DISCREPANCIES TO BE REPORTED TO THE ARCHITECT
 IMMEDIATELY.

COPYRIGHT RICK MATHER ARCHITECTS LLP ©

- Existing Walls
- Demolition
- Demolition of Slab
- Soft Strip/ Removal of Finishes


Proposed Demolition/ Alterations:

1. Repair timber floor in OH-G01: lift floor boards locally, remove damaged chipboard subfloor. Further investigations are required to ascertain the cause of the damp that has caused the floor to fail. It is hoped that the floor can be locally repaired with the existing floor boards re-laid, there is a possibility that further works may be required to rectify the source of any damp ingress.
2. Remove the linoleum floor finish and subfloor from OH-G02
3. Remove the lift car from the lift shaft (OH-L-01)
4. Remove the external timber escape stair serving the first floor kitchens and all associated cladding and structure.
5. Remove balustrade to OH-S-01 to accommodate new platform lift

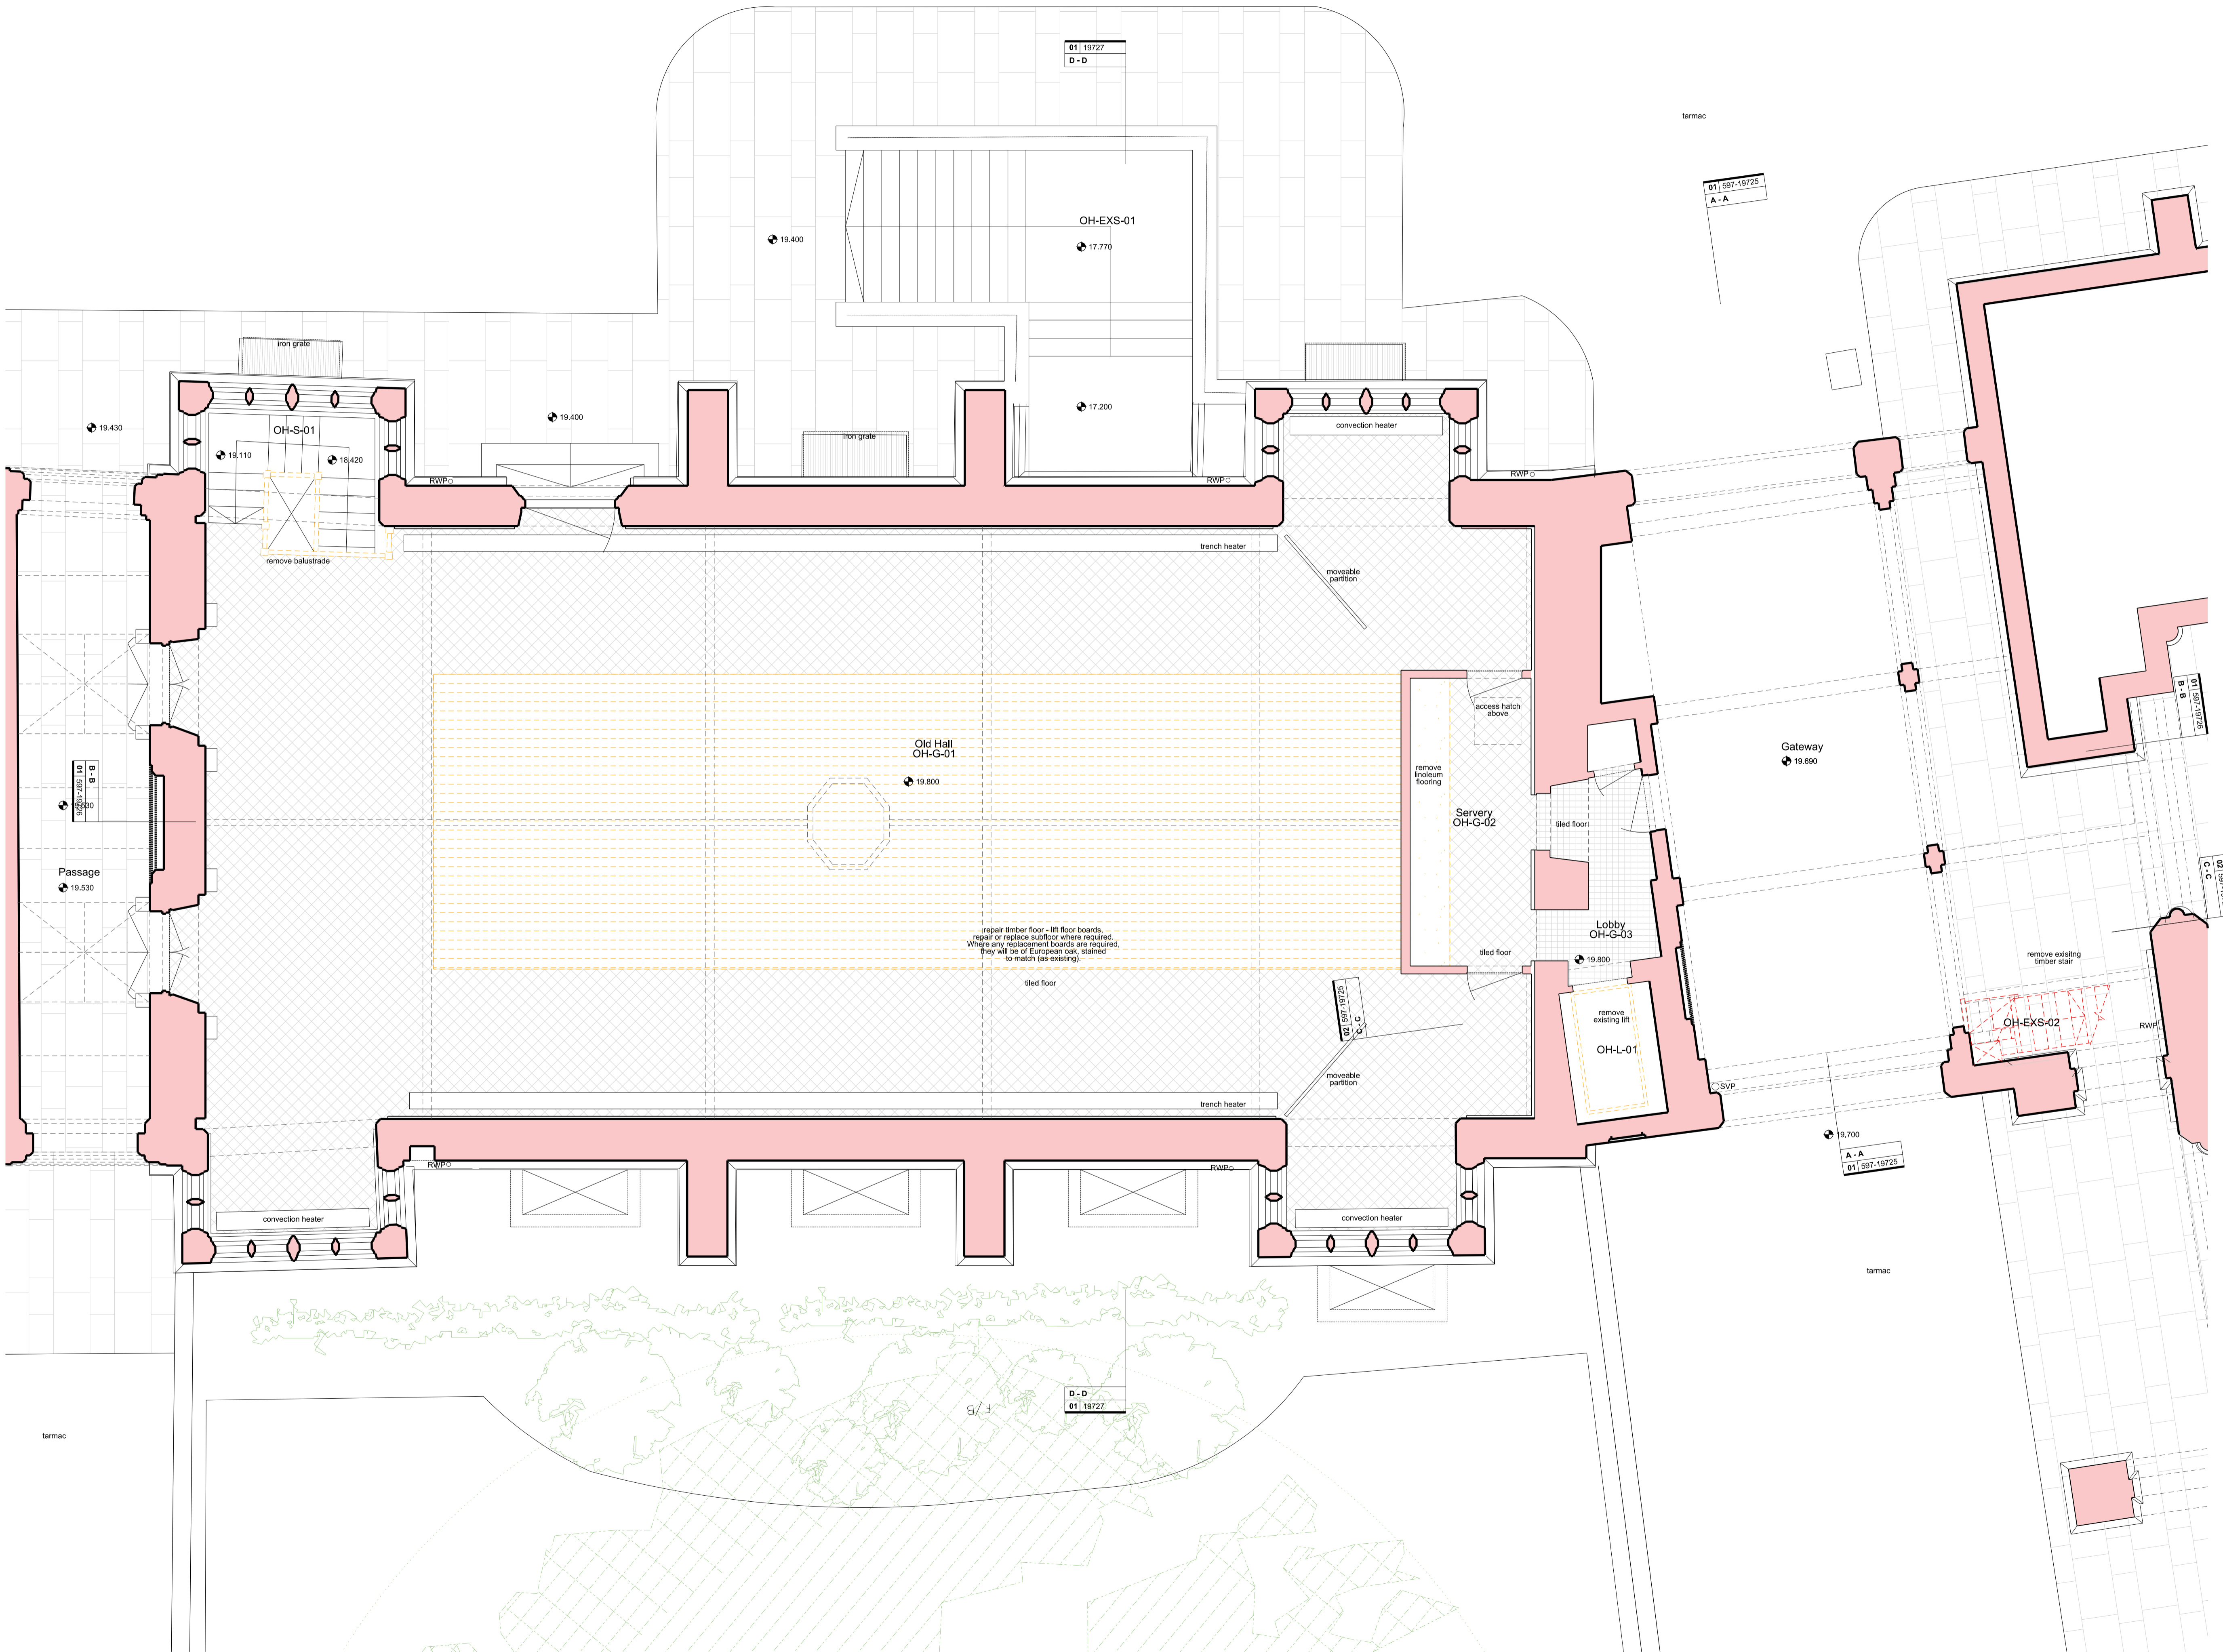

REVISIONS

REV	DATE	DESCRIPTION
PL1	24.04.15	PLANNING & LISTED BUILDING CONSENT

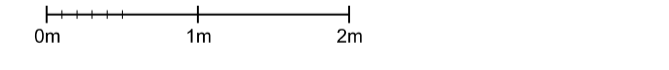

PLANNING

RICK MATHER ARCHITECTS ©

123 Gordon Way Street London N91 1AP
 T: 020 7244 1212 F: 020 7244 1200
 info@rickmather.com www.rickmather.com

THE HONOURABLE SOCIETY OF LINCOLN'S INN
 GREAT HALL AND LIBRARY

EXISTING OLD HALL
 GA FLOOR PLAN
 GROUND FLOOR - PROPOSED DEMOLITION

DRAWN	KO	JOB #	DRG #	REV
		597	19721	PL1
CHECKED	SCALE	SIZE	DATE	REV/DATE
TP	1:50 1:100	A1 A3	FEB 15	24.04.15