


NOTES  
 DO NOT SCALE FROM THIS DRAWING.  
 CONTRACTOR TO CHECK ALL DIMENSIONS ON SITE.  
 ANY DISCREPANCIES TO BE REPORTED TO THE ARCHITECT IMMEDIATELY.

COPYRIGHT RICK MATHER ARCHITECTS LLP ©

- Existing Walls
- Demolition
- Demolition of Slab
- Soft Strip/ Removal of Finishes



**Proposed Demolition/ Alterations:**

1. Remove all existing catering equipment including cold room and all extract/ condense hoods in OH-F01
2. Remove tiles from walls and linoleum floor finish in OH-F01
3. Remove lift car
4. Remove WC fittings and wall tiles from OH-F02
5. Remove all fitted furniture in OH-F03
6. Remove hatched section of floor, including walls, floor structure, and ceiling finishes.
7. Remove sections of walls to OH-F02, F03, and C-F01
8. Remove external timber escape stair OH-EXS-02, all cladding and structure, with the exception of lowest timber sections as shown on drawing SSF-19783
9. Remove doors to OH-F02, OH-F03, and OH-C-F01, retain and re-use
10. Remove roof access hatch in OH-F03
11. Remove floor finish in OH-C-F01 and to OH-S-02
12. Remove shelves in store cupboard in OH-C-F01

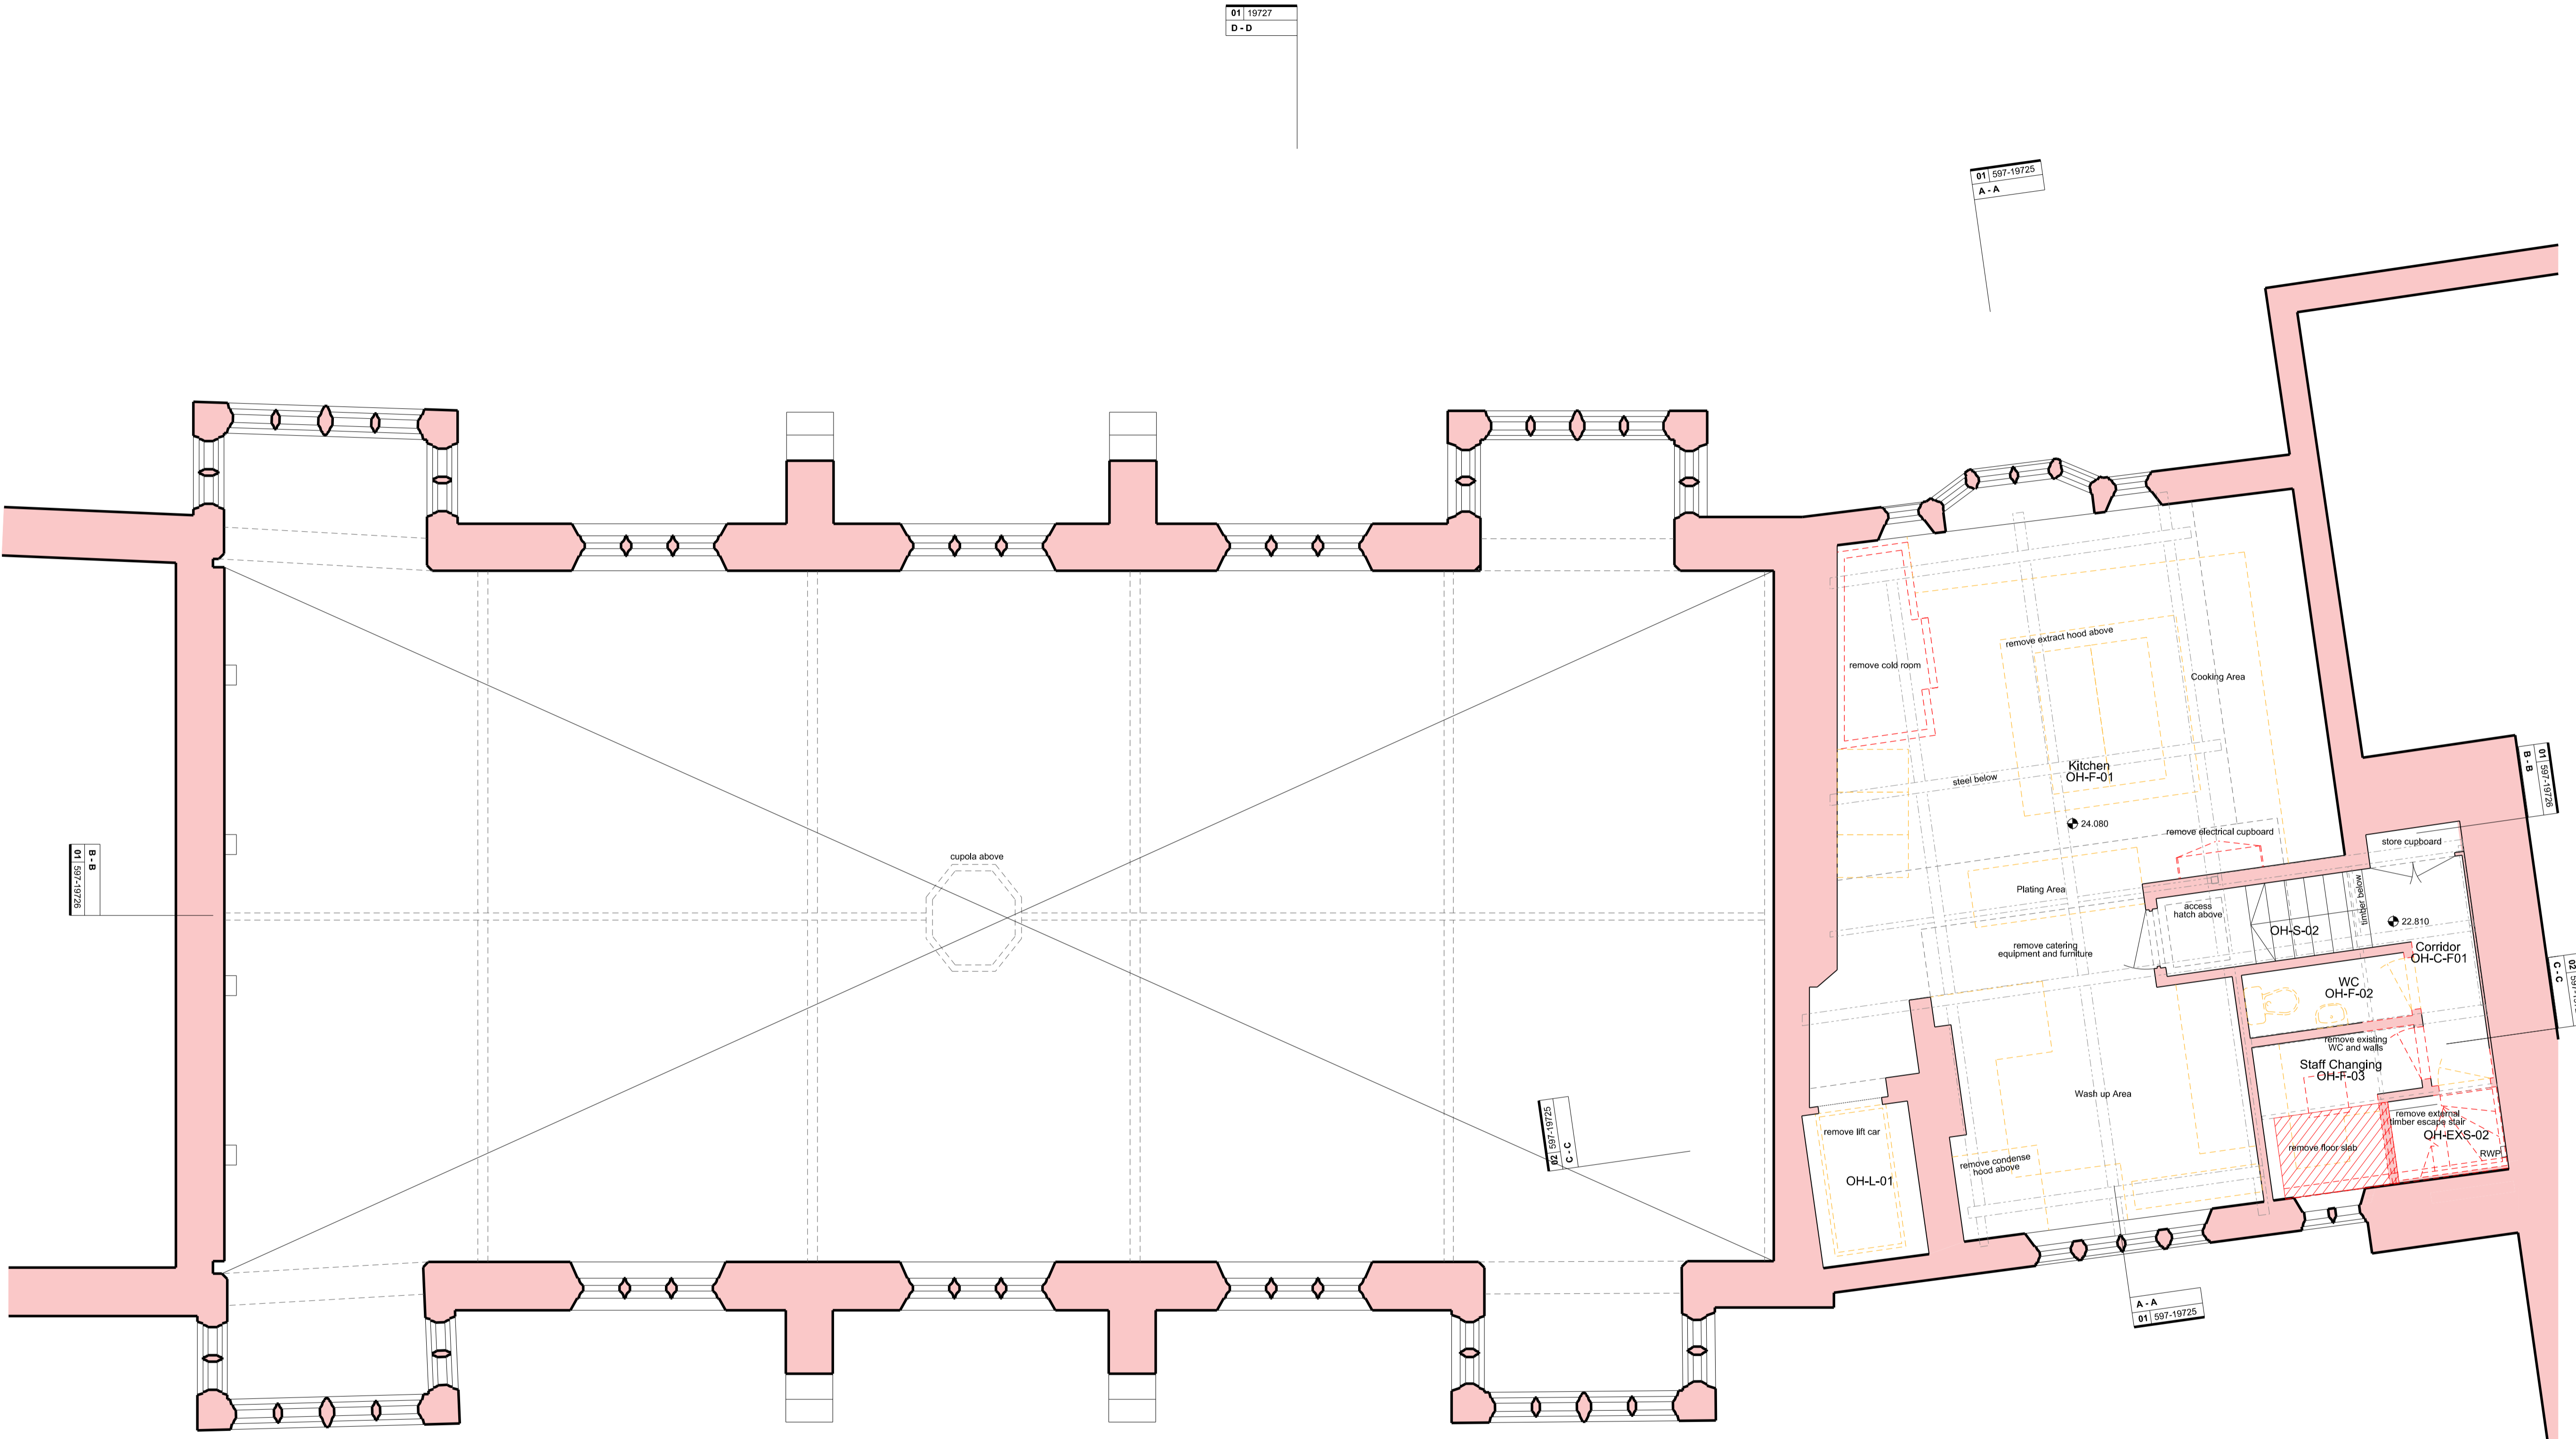

REVISIONS

PL1	24.04.15	PLANNING & LISTED BUILDING CONSENT
REV	DATE	DESCRIPTION

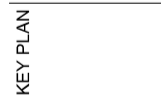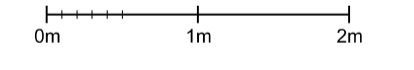

**PLANNING**

**RICK MATHER ARCHITECTS ©**  
 123 Gordon High Street London N91 7JH  
 T: 020 7244 1232 F: 020 7244 1234  
 r.mather@rickmather.com www.rickmather.com

**THE HONOURABLE SOCIETY OF LINCOLN'S INN**  
 GREAT HALL AND LIBRARY

**EXISTING OLD HALL**  
 GA FLOOR PLAN  
 FIRST FLOOR - PROPOSED DEMOLITION

DRAWN	KO	JOB #	597	DRG #	19722	REV	PL1
CHECKED	TP	SCALE@A1	1:50	SIZE	A1	DATE	FEB 15
			1:100		A3	REV/DATE	24.04.15

01 19727  
 D-D

01 597-19725  
 A-A

02/01/2015  
 B-B

01 597-19725  
 C-C

A-A  
 01 597-19725

D-D  
 01 19727