


NOTES  
 DO NOT SCALE FROM THIS DRAWING.  
 CONTRACTOR TO CHECK ALL DIMENSIONS ON SITE.  
 ANY DISCREPANCIES TO BE REPORTED TO THE ARCHITECT IMMEDIATELY.  
 COPYRIGHT RICK MATHER ARCHITECTS LLP ©

- Existing Walls
- Demolition
- Demolition of Slab
- Soft Strip/ Removal of Finishes

- Proposed Demolition/ Alterations:**
1. Remove redundant water tank
  2. Remove extract fan, ductwork, and cowl
  3. Remove access hatch to room below
  4. Locally trim out timber rafters, remove and retain roof tiles, and remove battens, counterbattons and sarking boards to create opening for new dormer.
  5. Remove chiller on flat roof

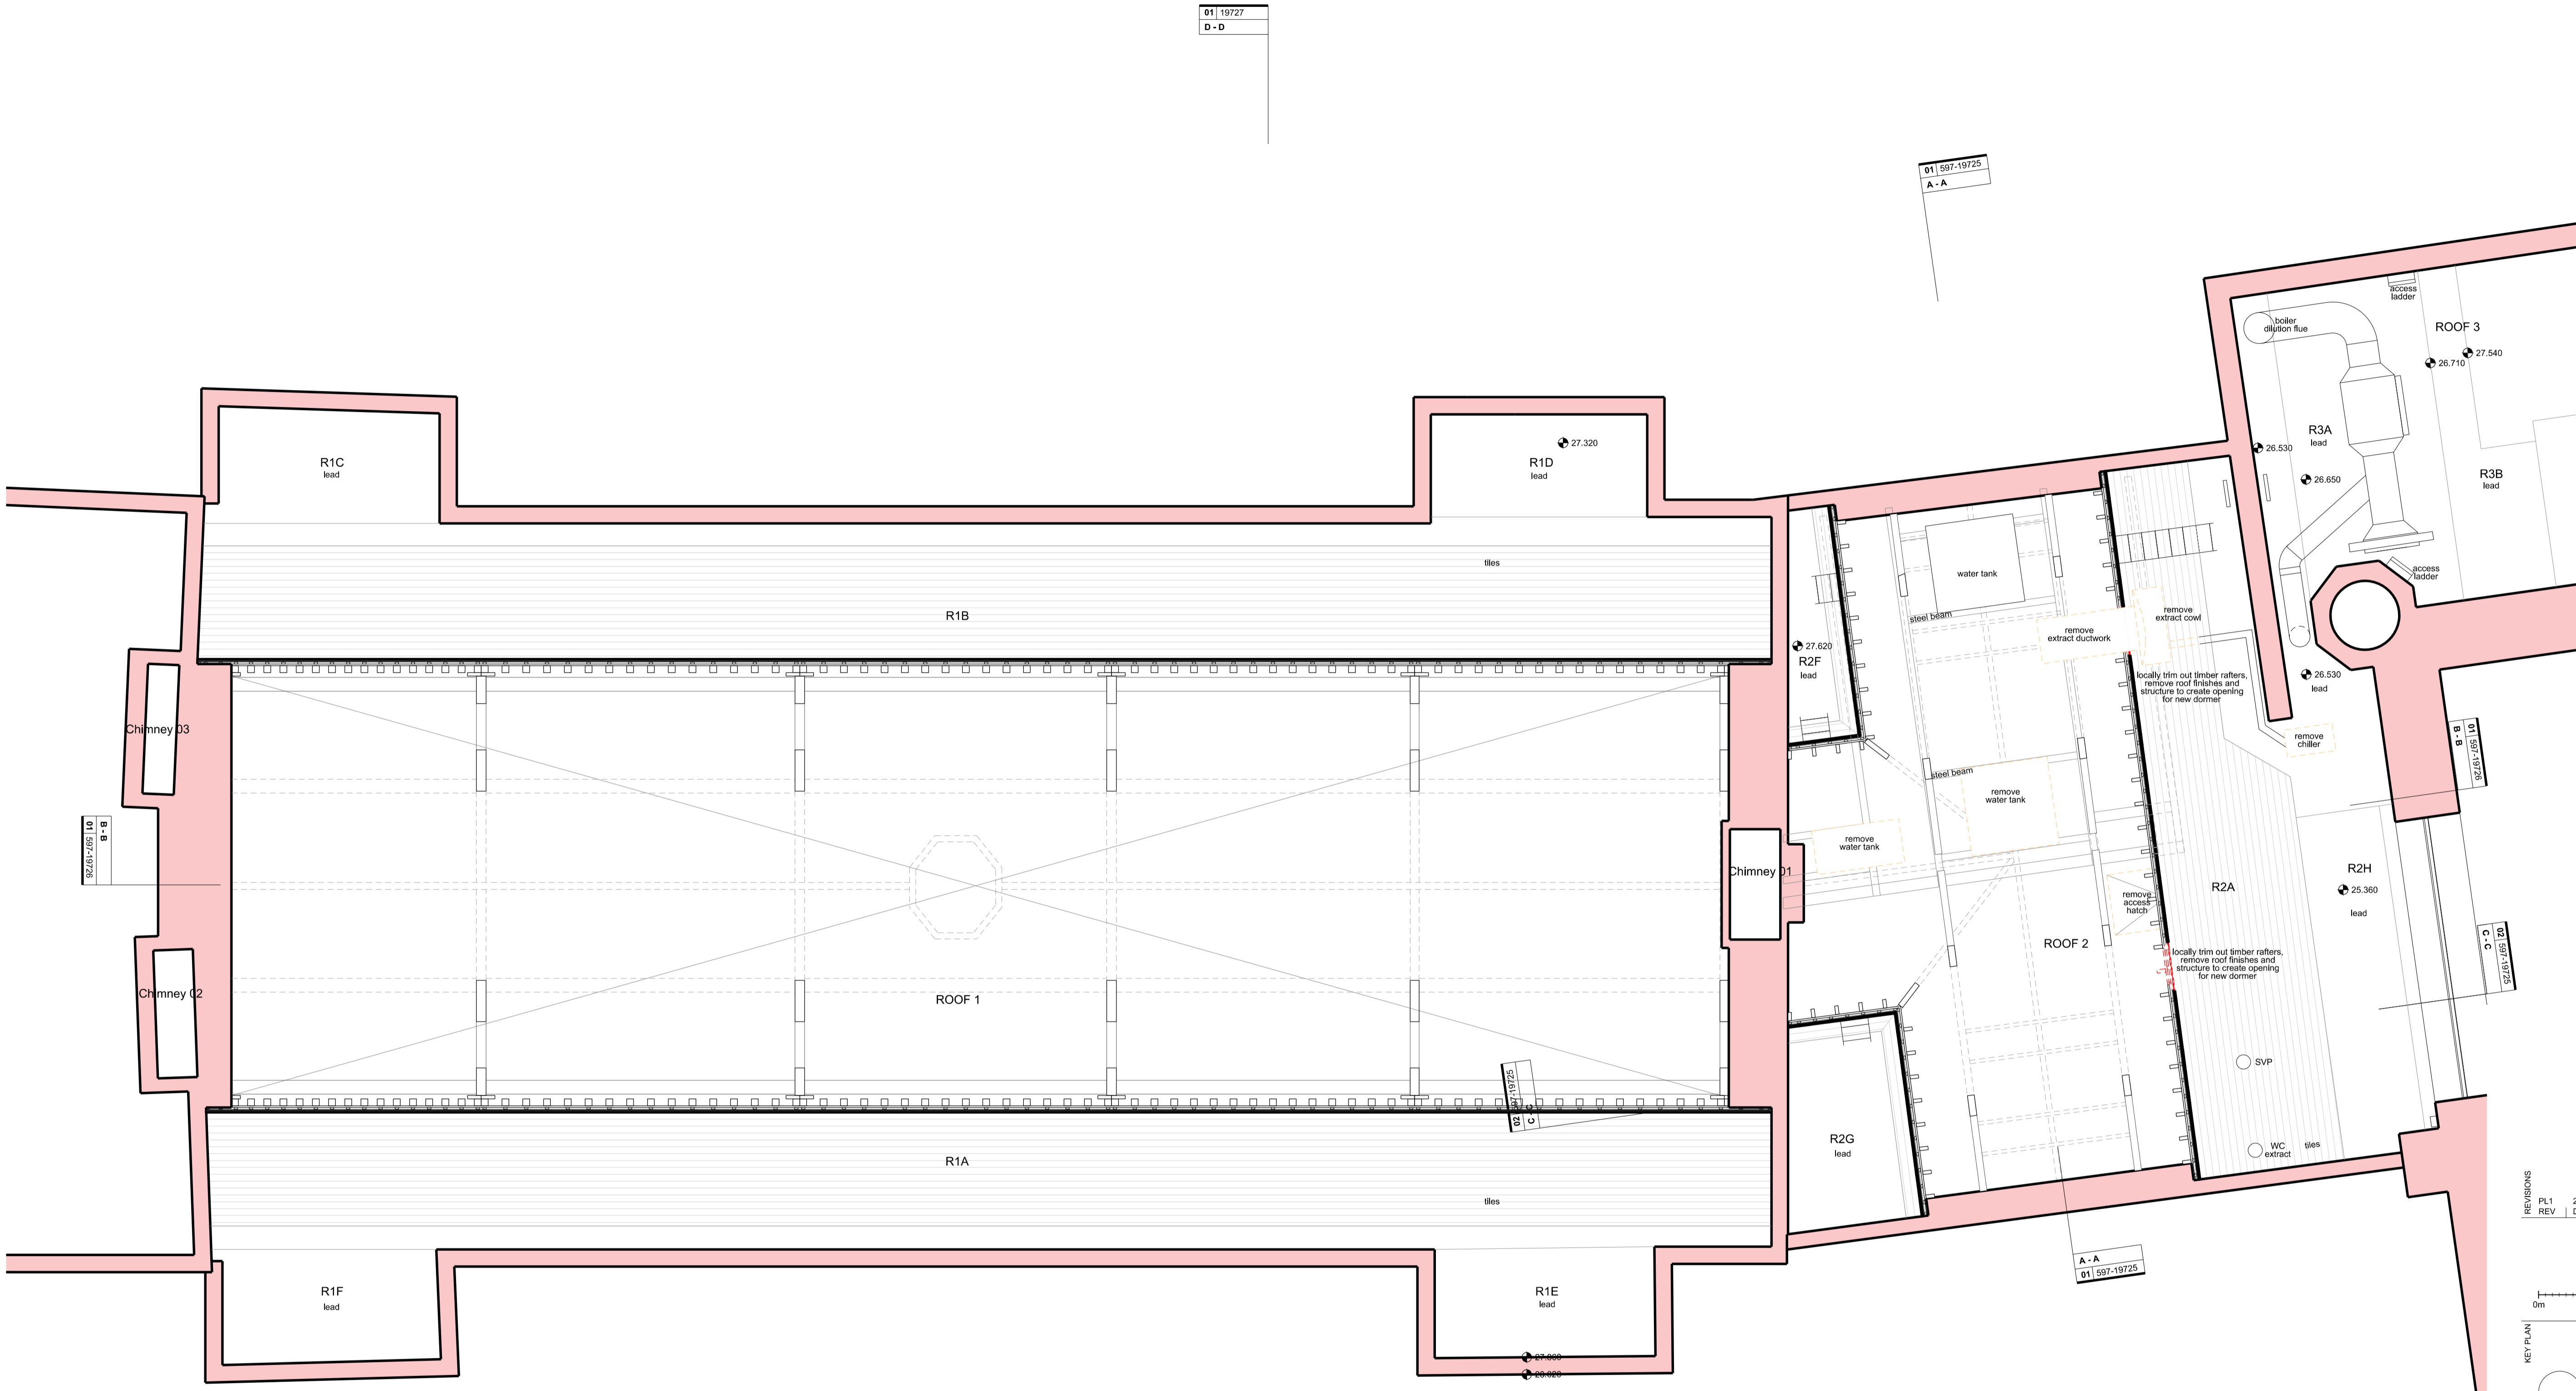

01 19727  
 D-D

01 597-19725  
 A-A

02/01/2015  
 B-B



01 19725  
 C

A-A  
 01 597-19725

D-D  
 01 19727

REVISIONS

REV	DATE	DESCRIPTION
PL1	24.04.15	PLANNING & LISTED BUILDING CONSENT

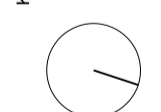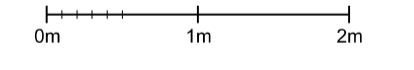

# PLANNING

**RICK MATHER ARCHITECTS ©**

123 Gordon Way Street London N91 1AP  
 7140 7244 1237 F: 020 7267 7244  
 info@rickmather.com www.rickmather.com

JOB  
**THE HONOURABLE SOCIETY OF LINCOLN'S INN  
 GREAT HALL AND LIBRARY**

TITLE  
**EXISTING OLD HALL  
 GA FLOOR PLAN  
 ROOF VOID - PROPOSED DEMOLITION**

DRAWN	KO	JOB #	DRG #	REV
		597	19723	PL1

CHECKED	TP	SCALE@A1	SIZE	DATE	REV/DATE	REV/DATE
		1:50	A1	FEB 15		24.04.14
		1:100	A3			