


NOTES  
 DO NOT SCALE FROM THIS DRAWING.  
 CONTRACTOR TO CHECK ALL DIMENSIONS ON SITE.  
 ANY DISCREPANCIES TO BE REPORTED TO THE ARCHITECT  
 IMMEDIATELY.


COPYRIGHT RICK MATHER ARCHITECTS LLP ©

- Existing Walls
- Demolition
- Demolition of slab
- Soft Strip/ Removal of Finishes

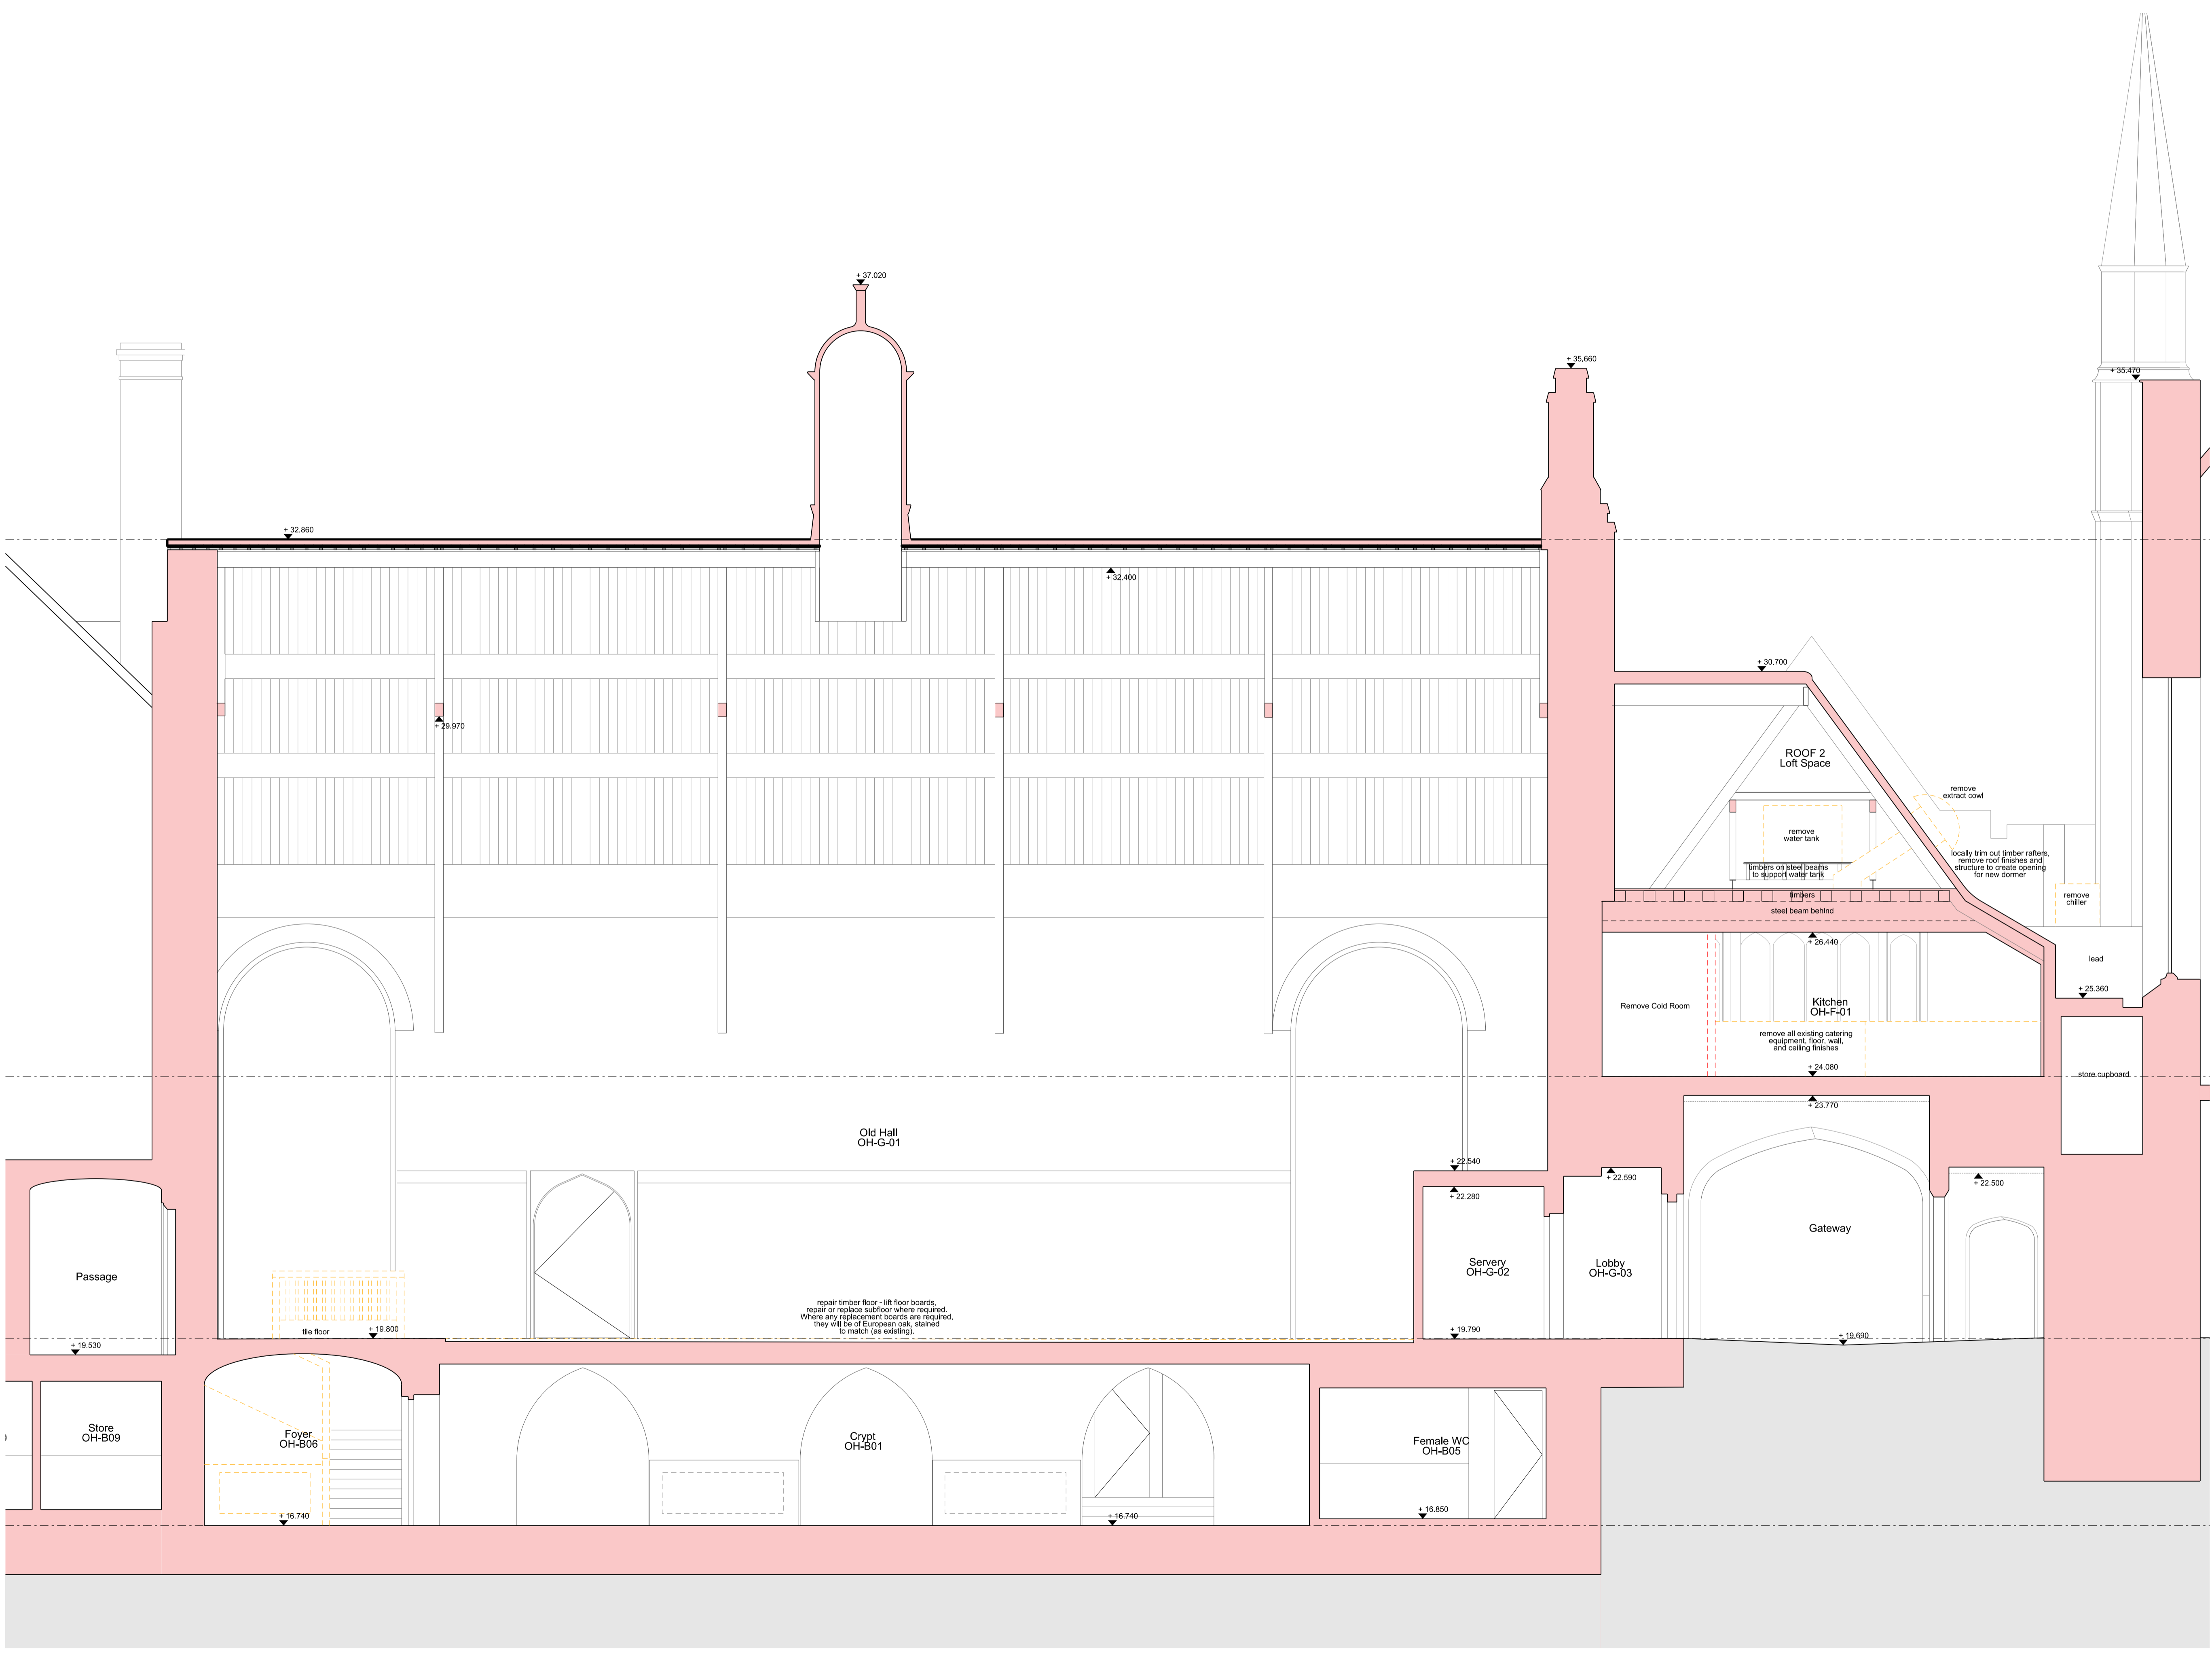

REVISIONS

REV	DATE	DESCRIPTION
PL1	24.04.15	PLANNING & LISTED BUILDING CONSENT

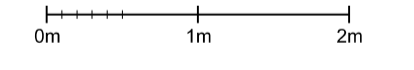

STATUS  
**PLANNING**

**RICK MATHER ARCHITECTS ©**

123 Gordon Way Street London N91 1AP  
 T: 020 7244 1121 F: 020 7244 1122  
 info@rickmather.com www.rickmather.com

JOB  
**THE HONOURABLE SOCIETY OF LINCOLN'S INN  
 GREAT HALL AND LIBRARY**

TITLE  
**EXISTING OLD HALL  
 SECTION B-B  
 PROPOSED DEMOLITION**

DRAWN	KO	JOB #	597	DRG #	19726	REV	PL1
CHECKED	TP	SCALE	1:50 1:100	SIZE	A1 A3	DATE	MAR 15 24.04.15