



NOTES
 DO NOT SCALE FROM THIS DRAWING.
 CONTRACTOR TO CHECK ALL DIMENSIONS ON SITE.
 ANY DISCREPANCIES TO BE REPORTED TO THE ARCHITECT IMMEDIATELY.
 COPYRIGHT RICK MATHER ARCHITECTS LLP ©

- Existing Walls
- Demolition
- Demolition of slab
- Soft Strip/ Removal of Finishes

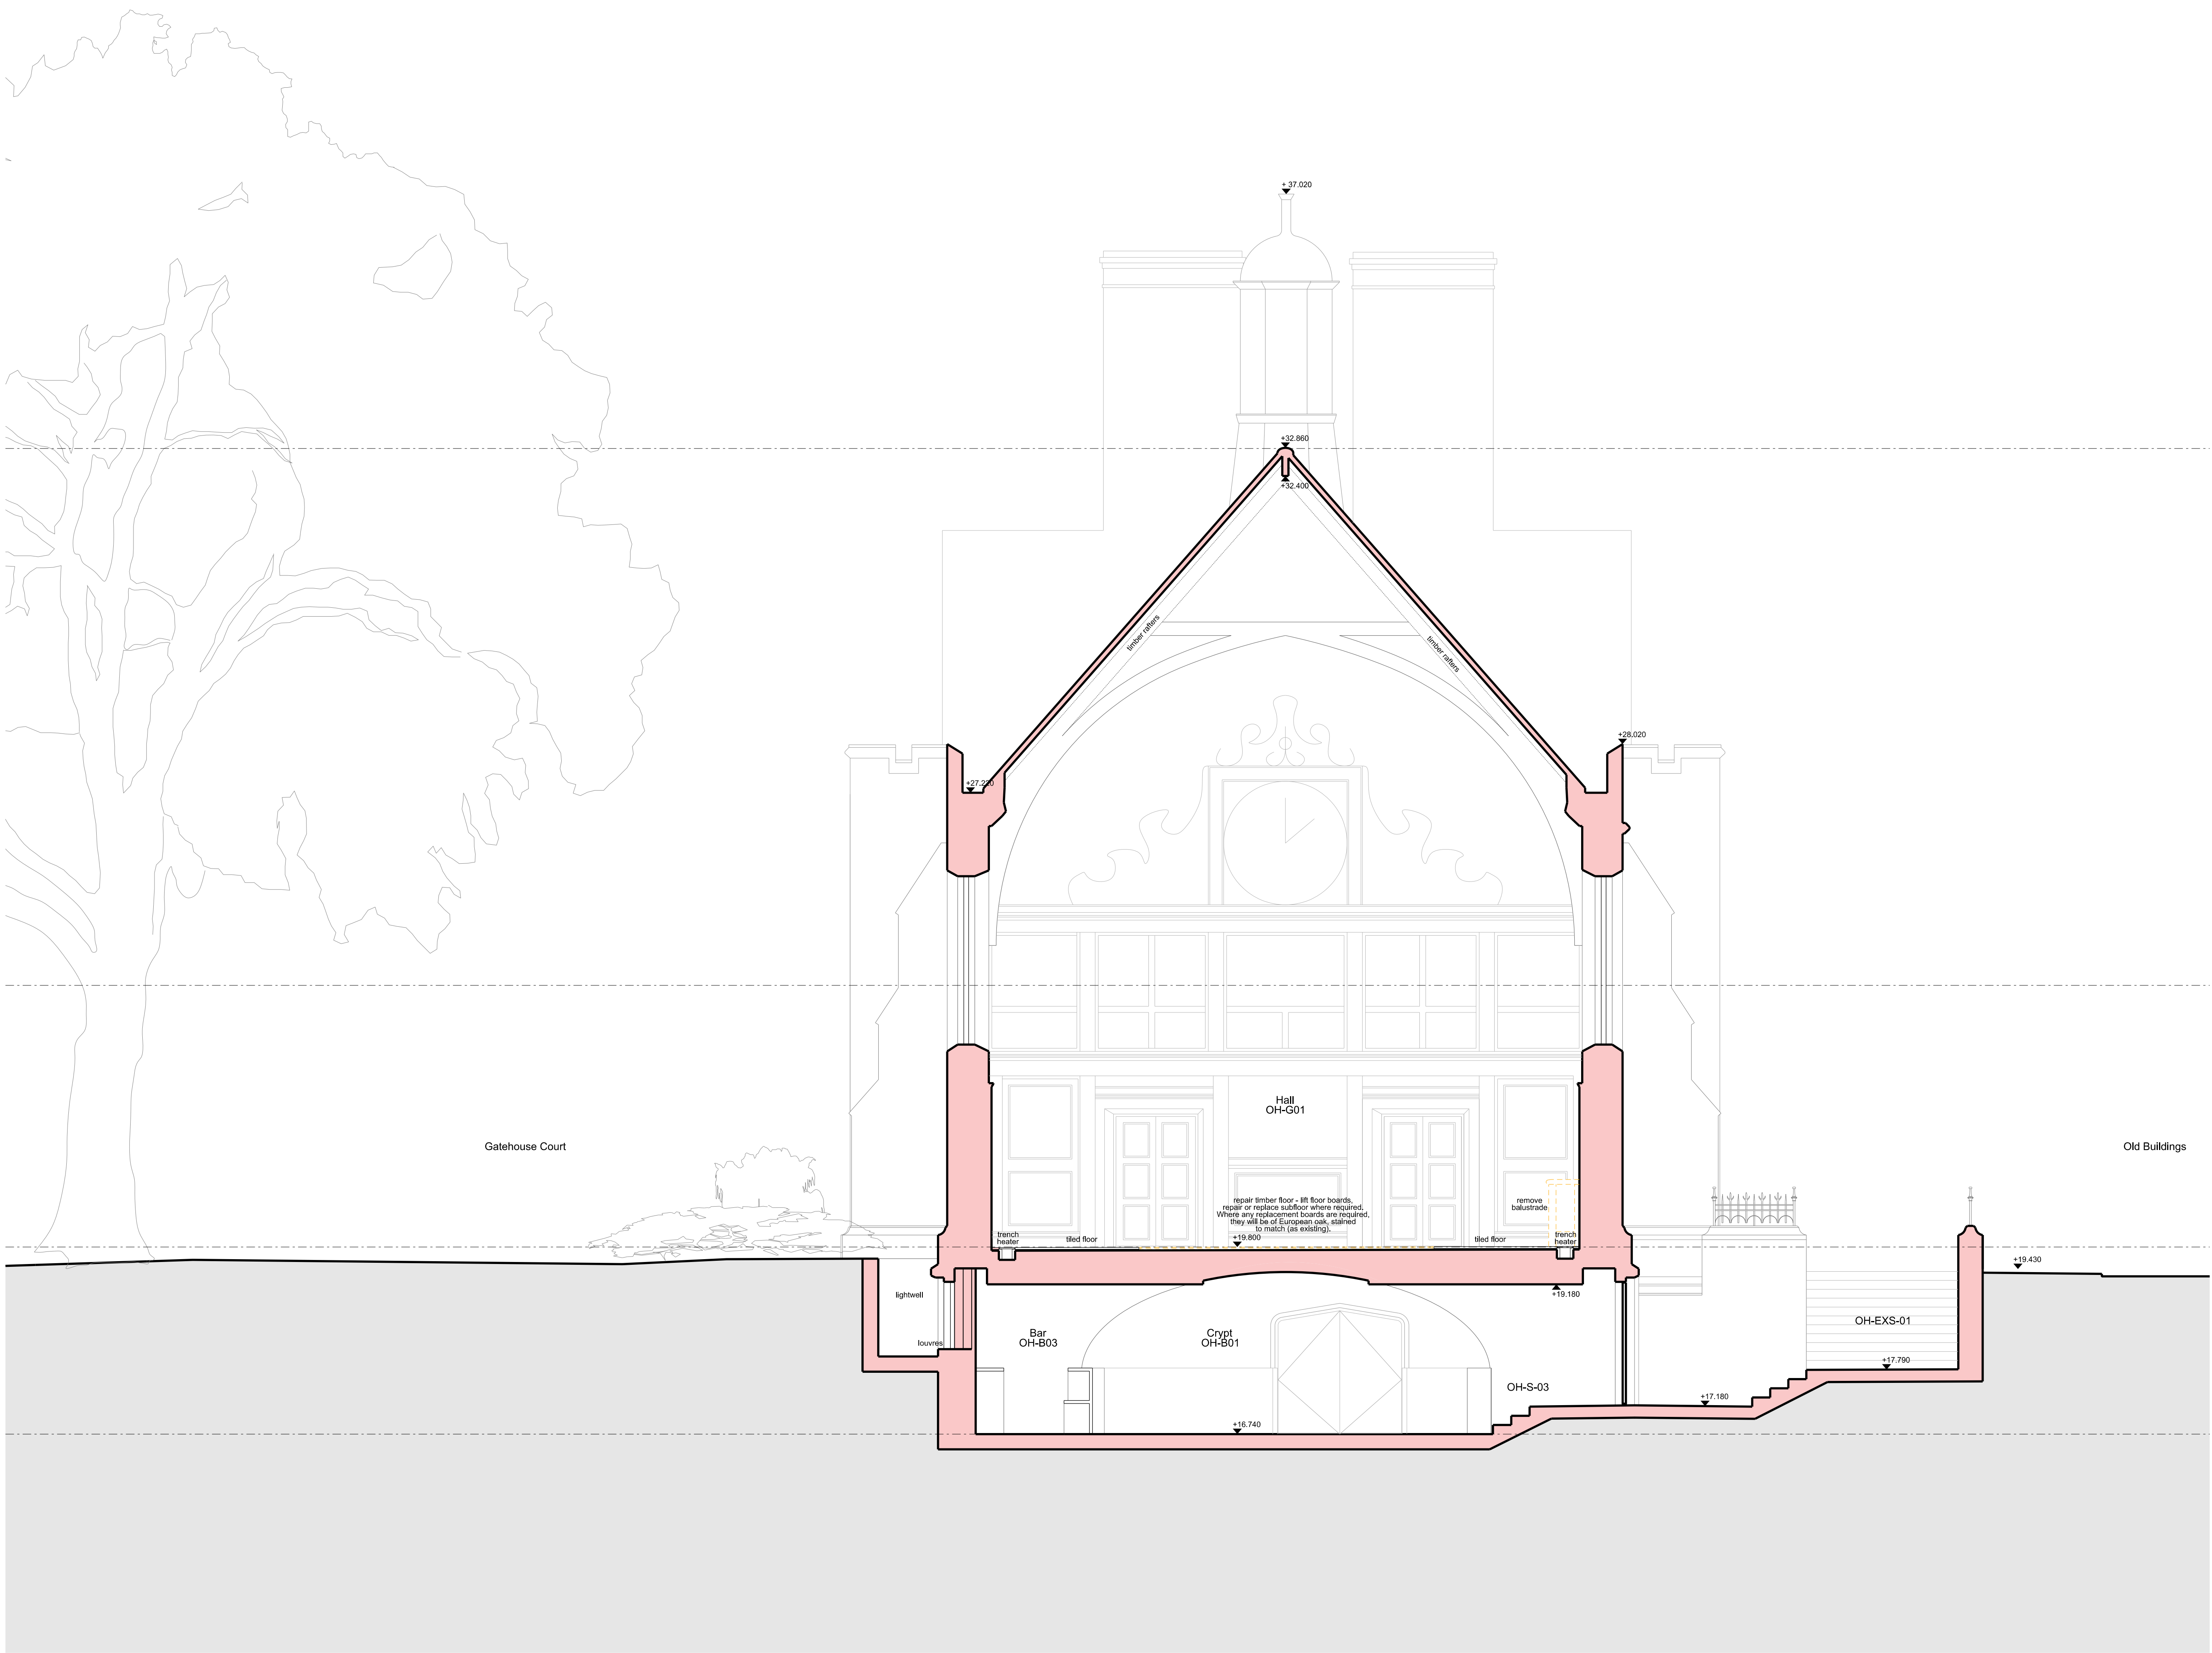

REVISIONS

REV	DATE	DESCRIPTION
PL1	24.04.15	PLANNING & LISTED BUILDING CONSENT

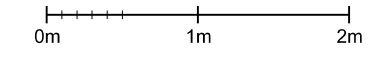

STATUS
PLANNING

RICK MATHER ARCHITECTS ©
 123 Gordon Way Street London N91 1AP
 T: 020 7248 1121 F: 020 7248 1122
 r.mather@rickmather.com www.rickmather.com

JOB
**THE HONOURABLE SOCIETY OF LINCOLN'S INN
 GREAT HALL AND LIBRARY**

TITLE
**EXISTING OLD HALL
 SECTION D-D
 PROPOSED DEMOLITION**

DRAWN	KO	JOB #	597	DRG #	19727	REV	PL1
CHECKED	TP	SCALE@A1	1:50	SIZE	A1	DATE	FEB 15
		SCALE@A3	1:100	SIZE	A3	REV/DATE	24.04.15