



- Demolition
- Demolition of slab
- Soft Strip/ Removal of Finishes

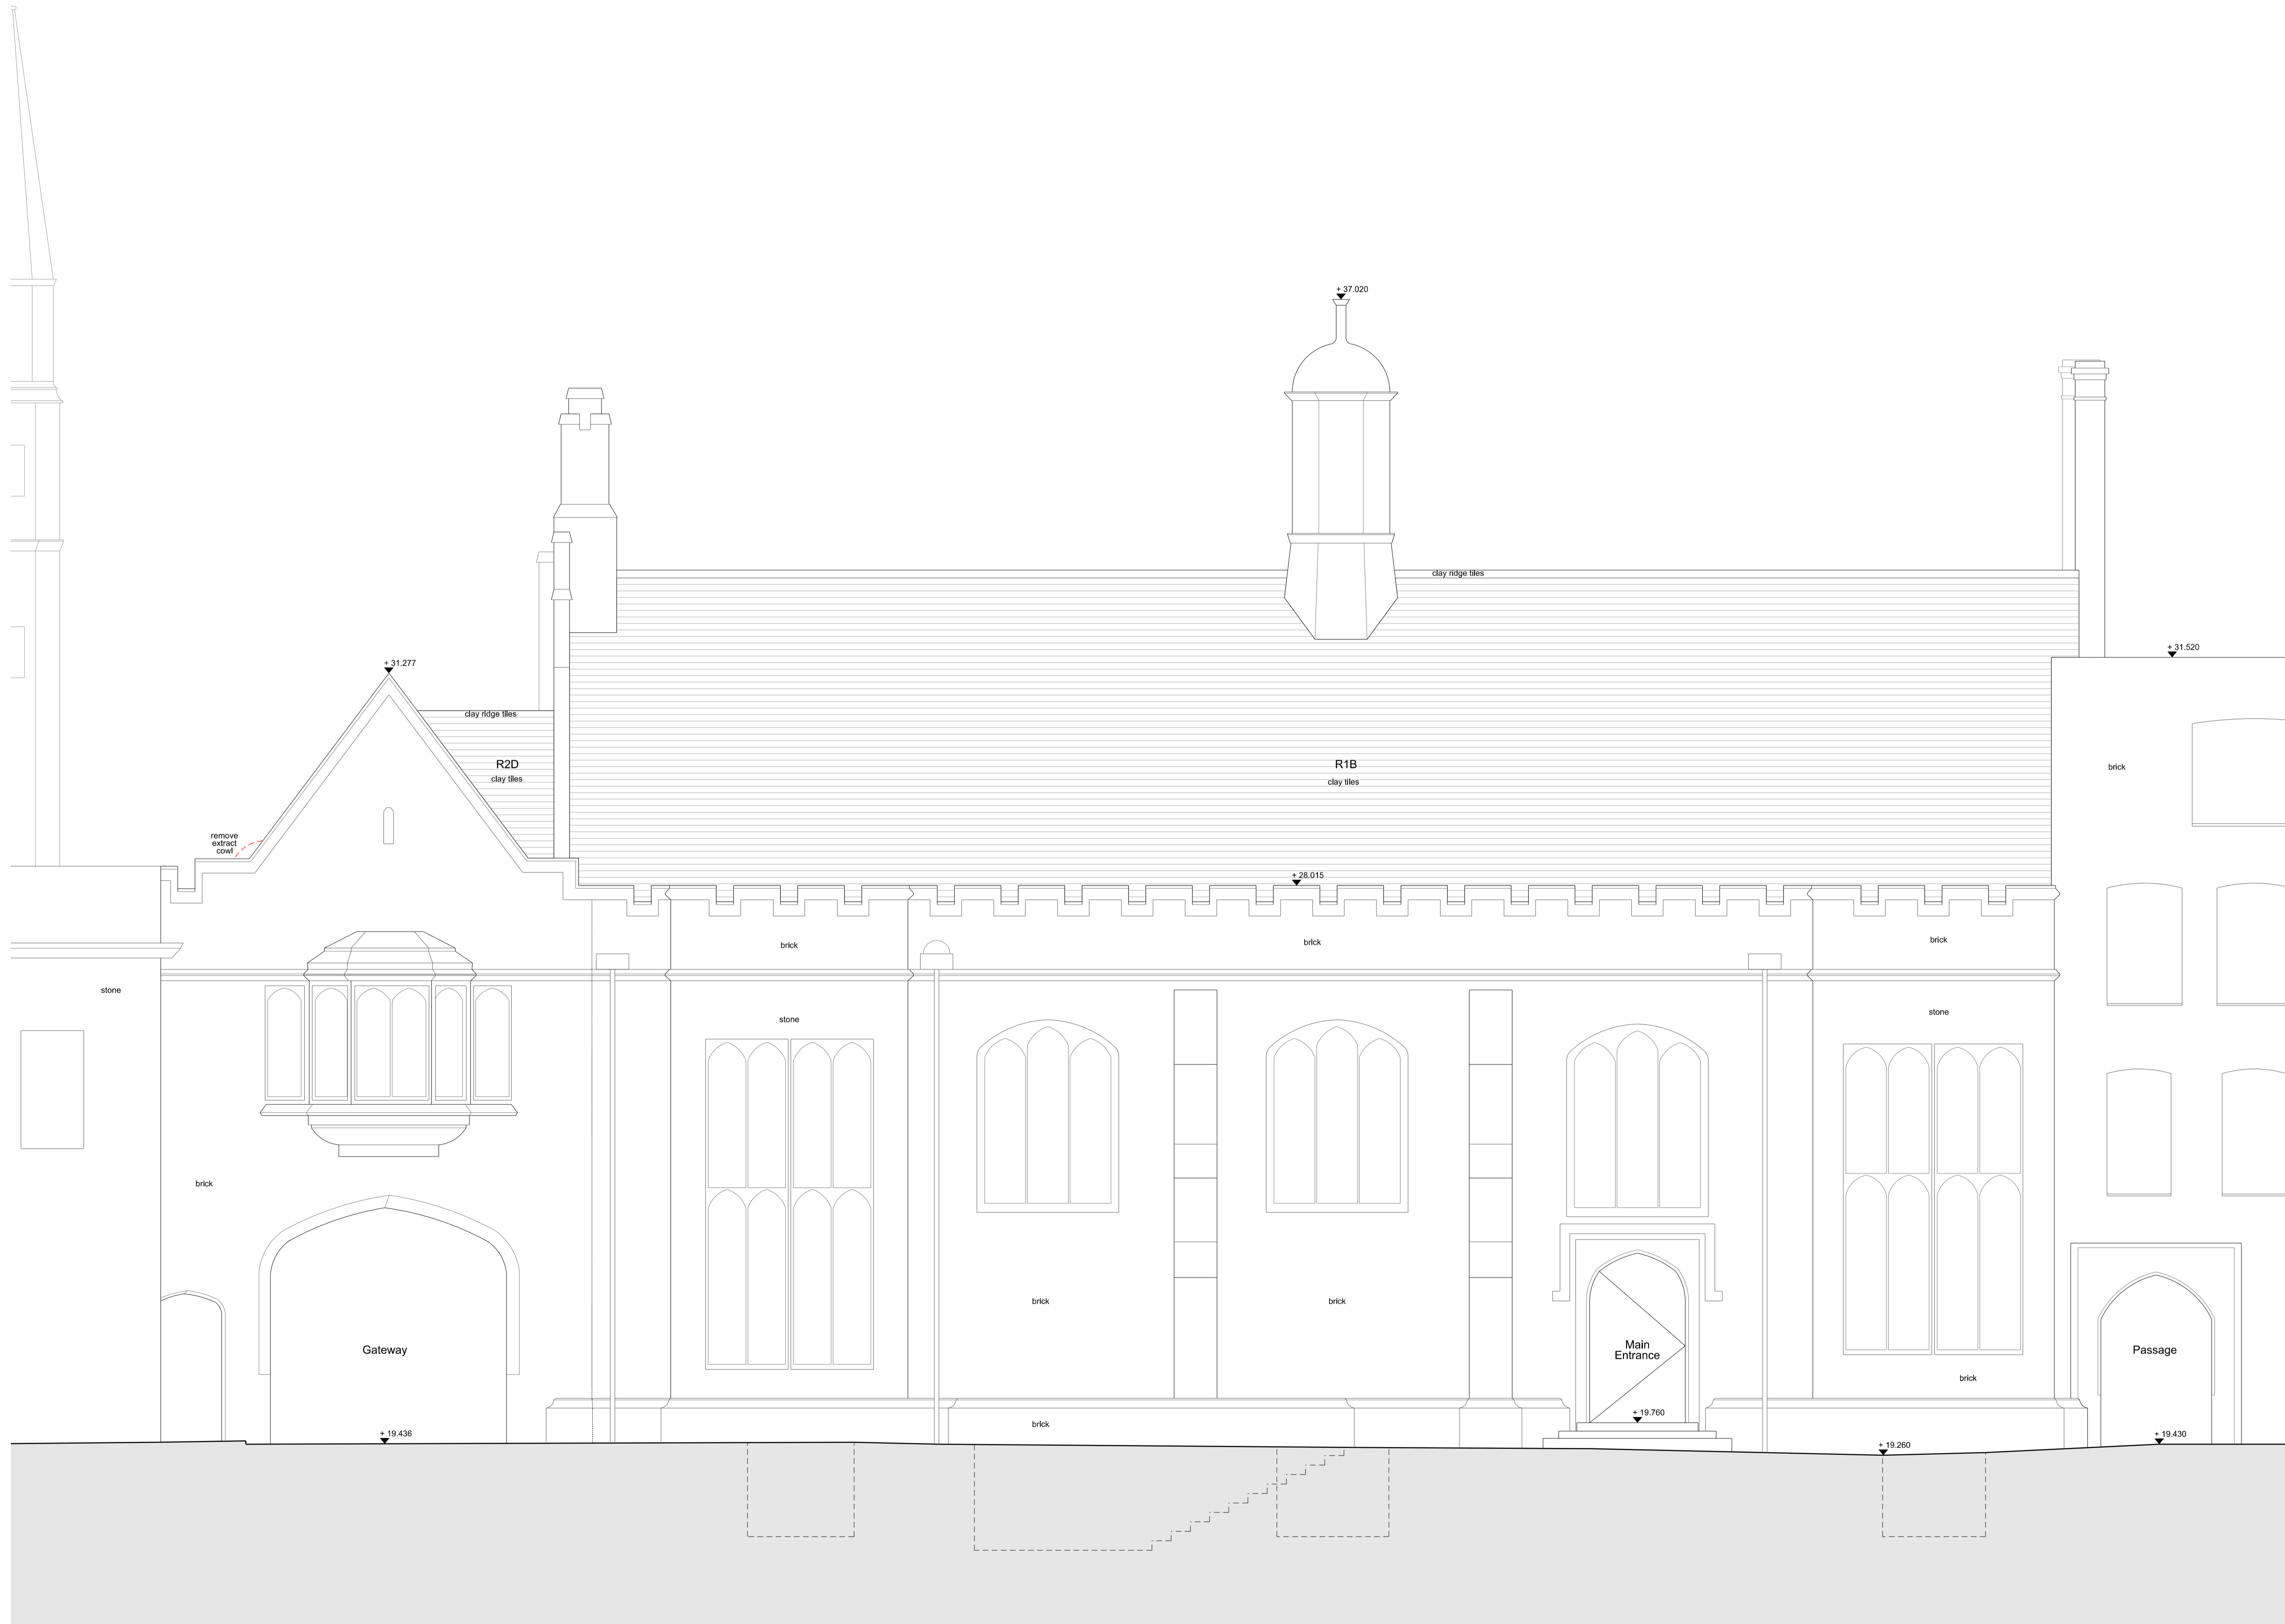

REVISIONS

REV	DATE	DESCRIPTION
PL1	24.04.15	PLANNING & LISTED BUILDING CONSENT

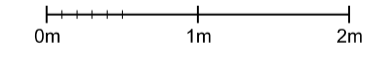

STATUS
PLANNING

RICK MATHER ARCHITECTS ©
 123 Gordon Way Street London N8 1JF
 T: 020 7244 1121 F: 020 7244 1122
 rick@mather.com www.rickmather.com

JOB
**THE HONOURABLE SOCIETY OF LINCOLN'S INN
 GREAT HALL AND LIBRARY**

TITLE
**EXISTING OLD HALL
 WEST ELEVATION-PROPOSED DEMOLITION**

DRAWN	KO	JOB #	597	DRG #	19728	REV	PL1
CHECKED	TP	SCALE@A1	1:50	SIZE	A1	DATE	MAR 15
			1:100		A3	REV/DATE	24.04.15