



NOTES
 DO NOT SCALE FROM THIS DRAWING.
 CONTRACTOR TO CHECK ALL DIMENSIONS ON SITE.
 ANY DISCREPANCIES TO BE REPORTED TO THE ARCHITECT IMMEDIATELY.

COPYRIGHT RICK MATHER ARCHITECTS LLP ©

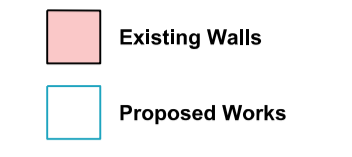


Proposed Demolition/ Alterations:

1. New stainless steel catering equipment with extract and condense hoods
2. New hygienic wall and ceiling finishes
3. New motor room-less lift car in existing lift shaft
4. New WC fittings and wall tiles in OH-F02
5. New walls and door to Store OH-F03 - storage shelving
6. Make good where elements removed
7. New metal folded plate stair with steel stringers, balustrades and handrails. Door to OH-C-F01 to be relocated. Make good around demolition areas. Retain lowest timber sections as shown on drawing 597-19743
8. Rehang doors to F-02, F-03, & EXS-02
9. New roof access hatch in OH-F03 with retractable ladder
10. New linoleum floor finish in OH-C-F01 and to OH-S-02
11. Electrical equipment relocated in cupboard in OH-C-F01
12. New access hatch to roof void at top of OH-S-02 with retractable ladder

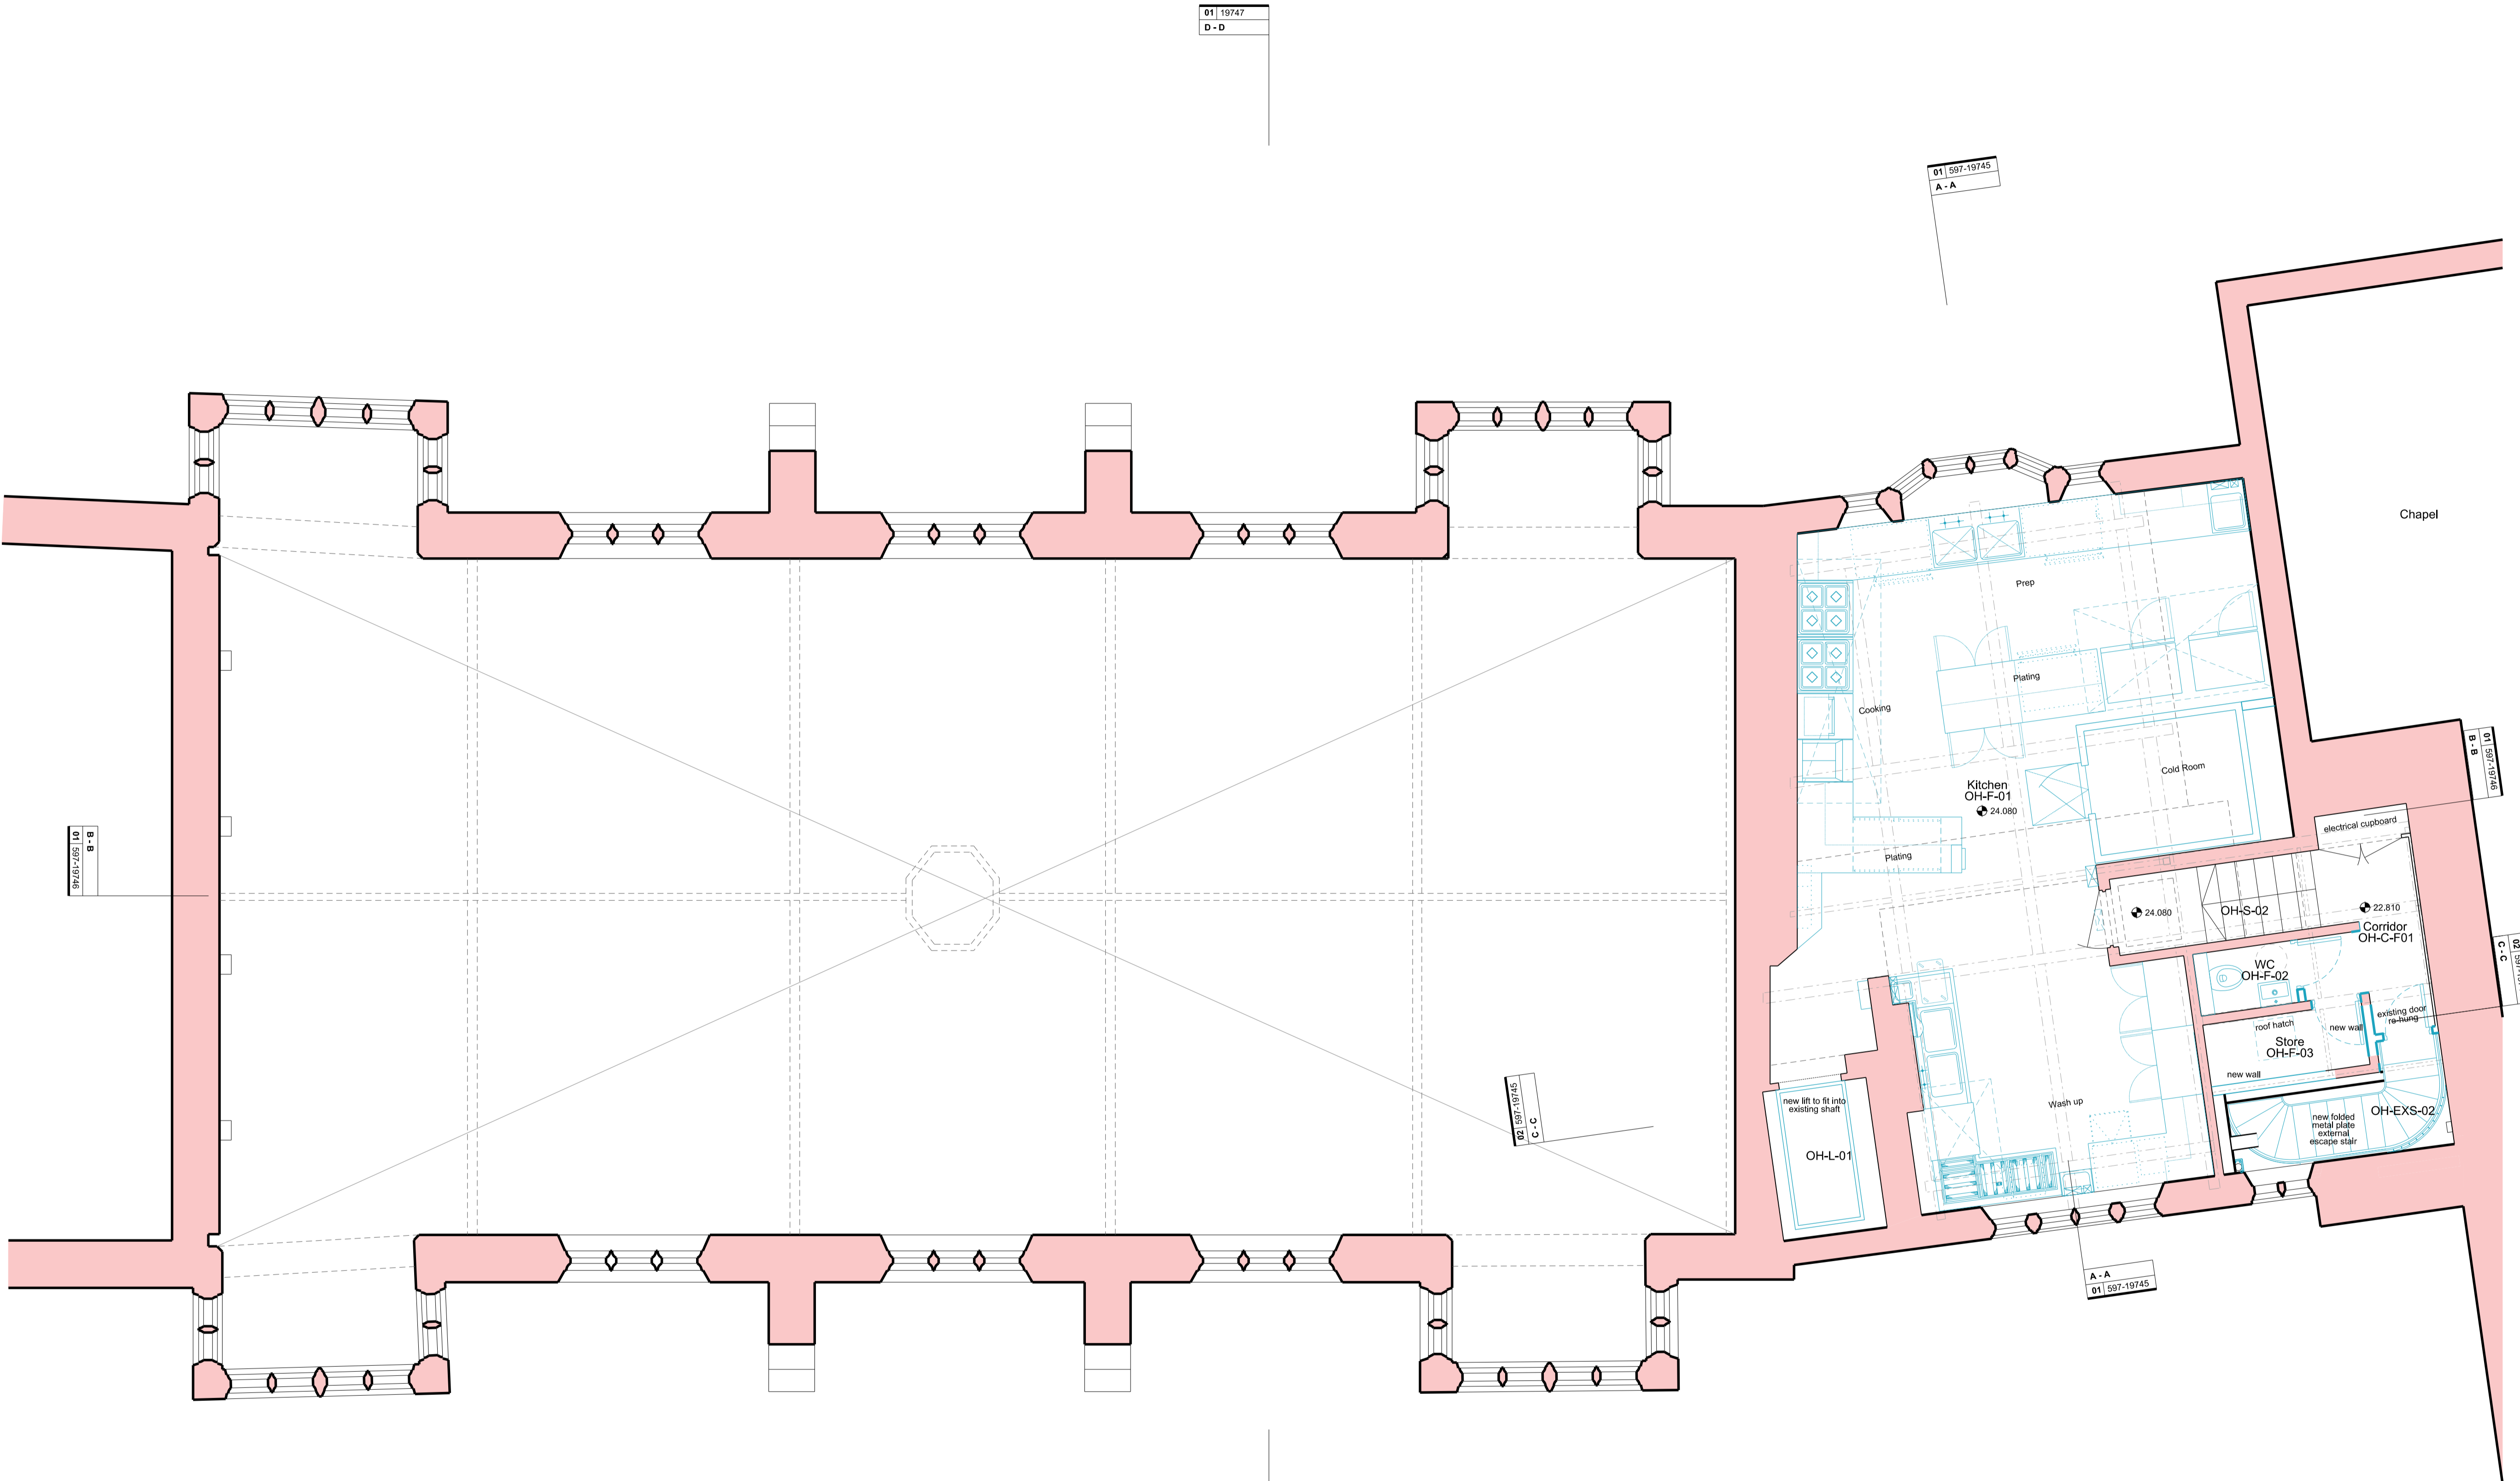


REVISIONS

PL1	24.04.15	PLANNING & LISTED BUILDING CONSENT
REV	DATE	DESCRIPTION

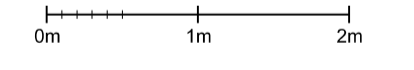

KEY PLAN

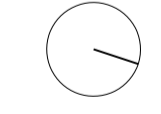

PLANNING

RICK MATHER ARCHITECTS ©

123 Gordon Way Street London N91 1AP
 T: 020 7244 1232 F: 020 7244 1233
 info@rickmather.com www.rickmather.com

THE HONOURABLE SOCIETY OF LINCOLN'S INN
 GREAT HALL AND LIBRARY

PROPOSED OLD HALL
 GA FLOOR PLAN
 FIRST FLOOR

DRAWN	KO	JOB #	597	DRG #	19742	REV	PL1
CHECKED	TP	SCALE@A1	1:50	SIZE	A1	DATE	FEB 15
			1:100		A3	REV/DATE	24.04.15

D - D
 01 19747

A - A
 01 597-19745

B - B
 01 597-19745

C - C
 01 597-19745

A - A
 01 597-19745

D - D
 01 19747