



NOTES
 DO NOT SCALE FROM THIS DRAWING.
 CONTRACTOR TO CHECK ALL DIMENSIONS ON SITE.
 ANY DISCREPANCIES TO BE REPORTED TO THE ARCHITECT IMMEDIATELY.
 COPYRIGHT RICK MATHER ARCHITECTS LLP ©

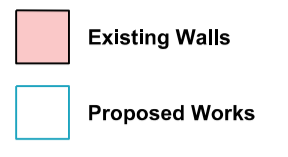

- Proposed Works:**
1. New timber frame dormers with tile roof and lead clad sides with metal louvre to face. Lead valleys and soakers to Lead Sheet Association standard details. Materials to be re-used from demolition (roof tiles) or new to match (lead, tiles, etc)
 2. New chiller to flat roof located to allow improved access
 3. New access ladder from R3A to R2H

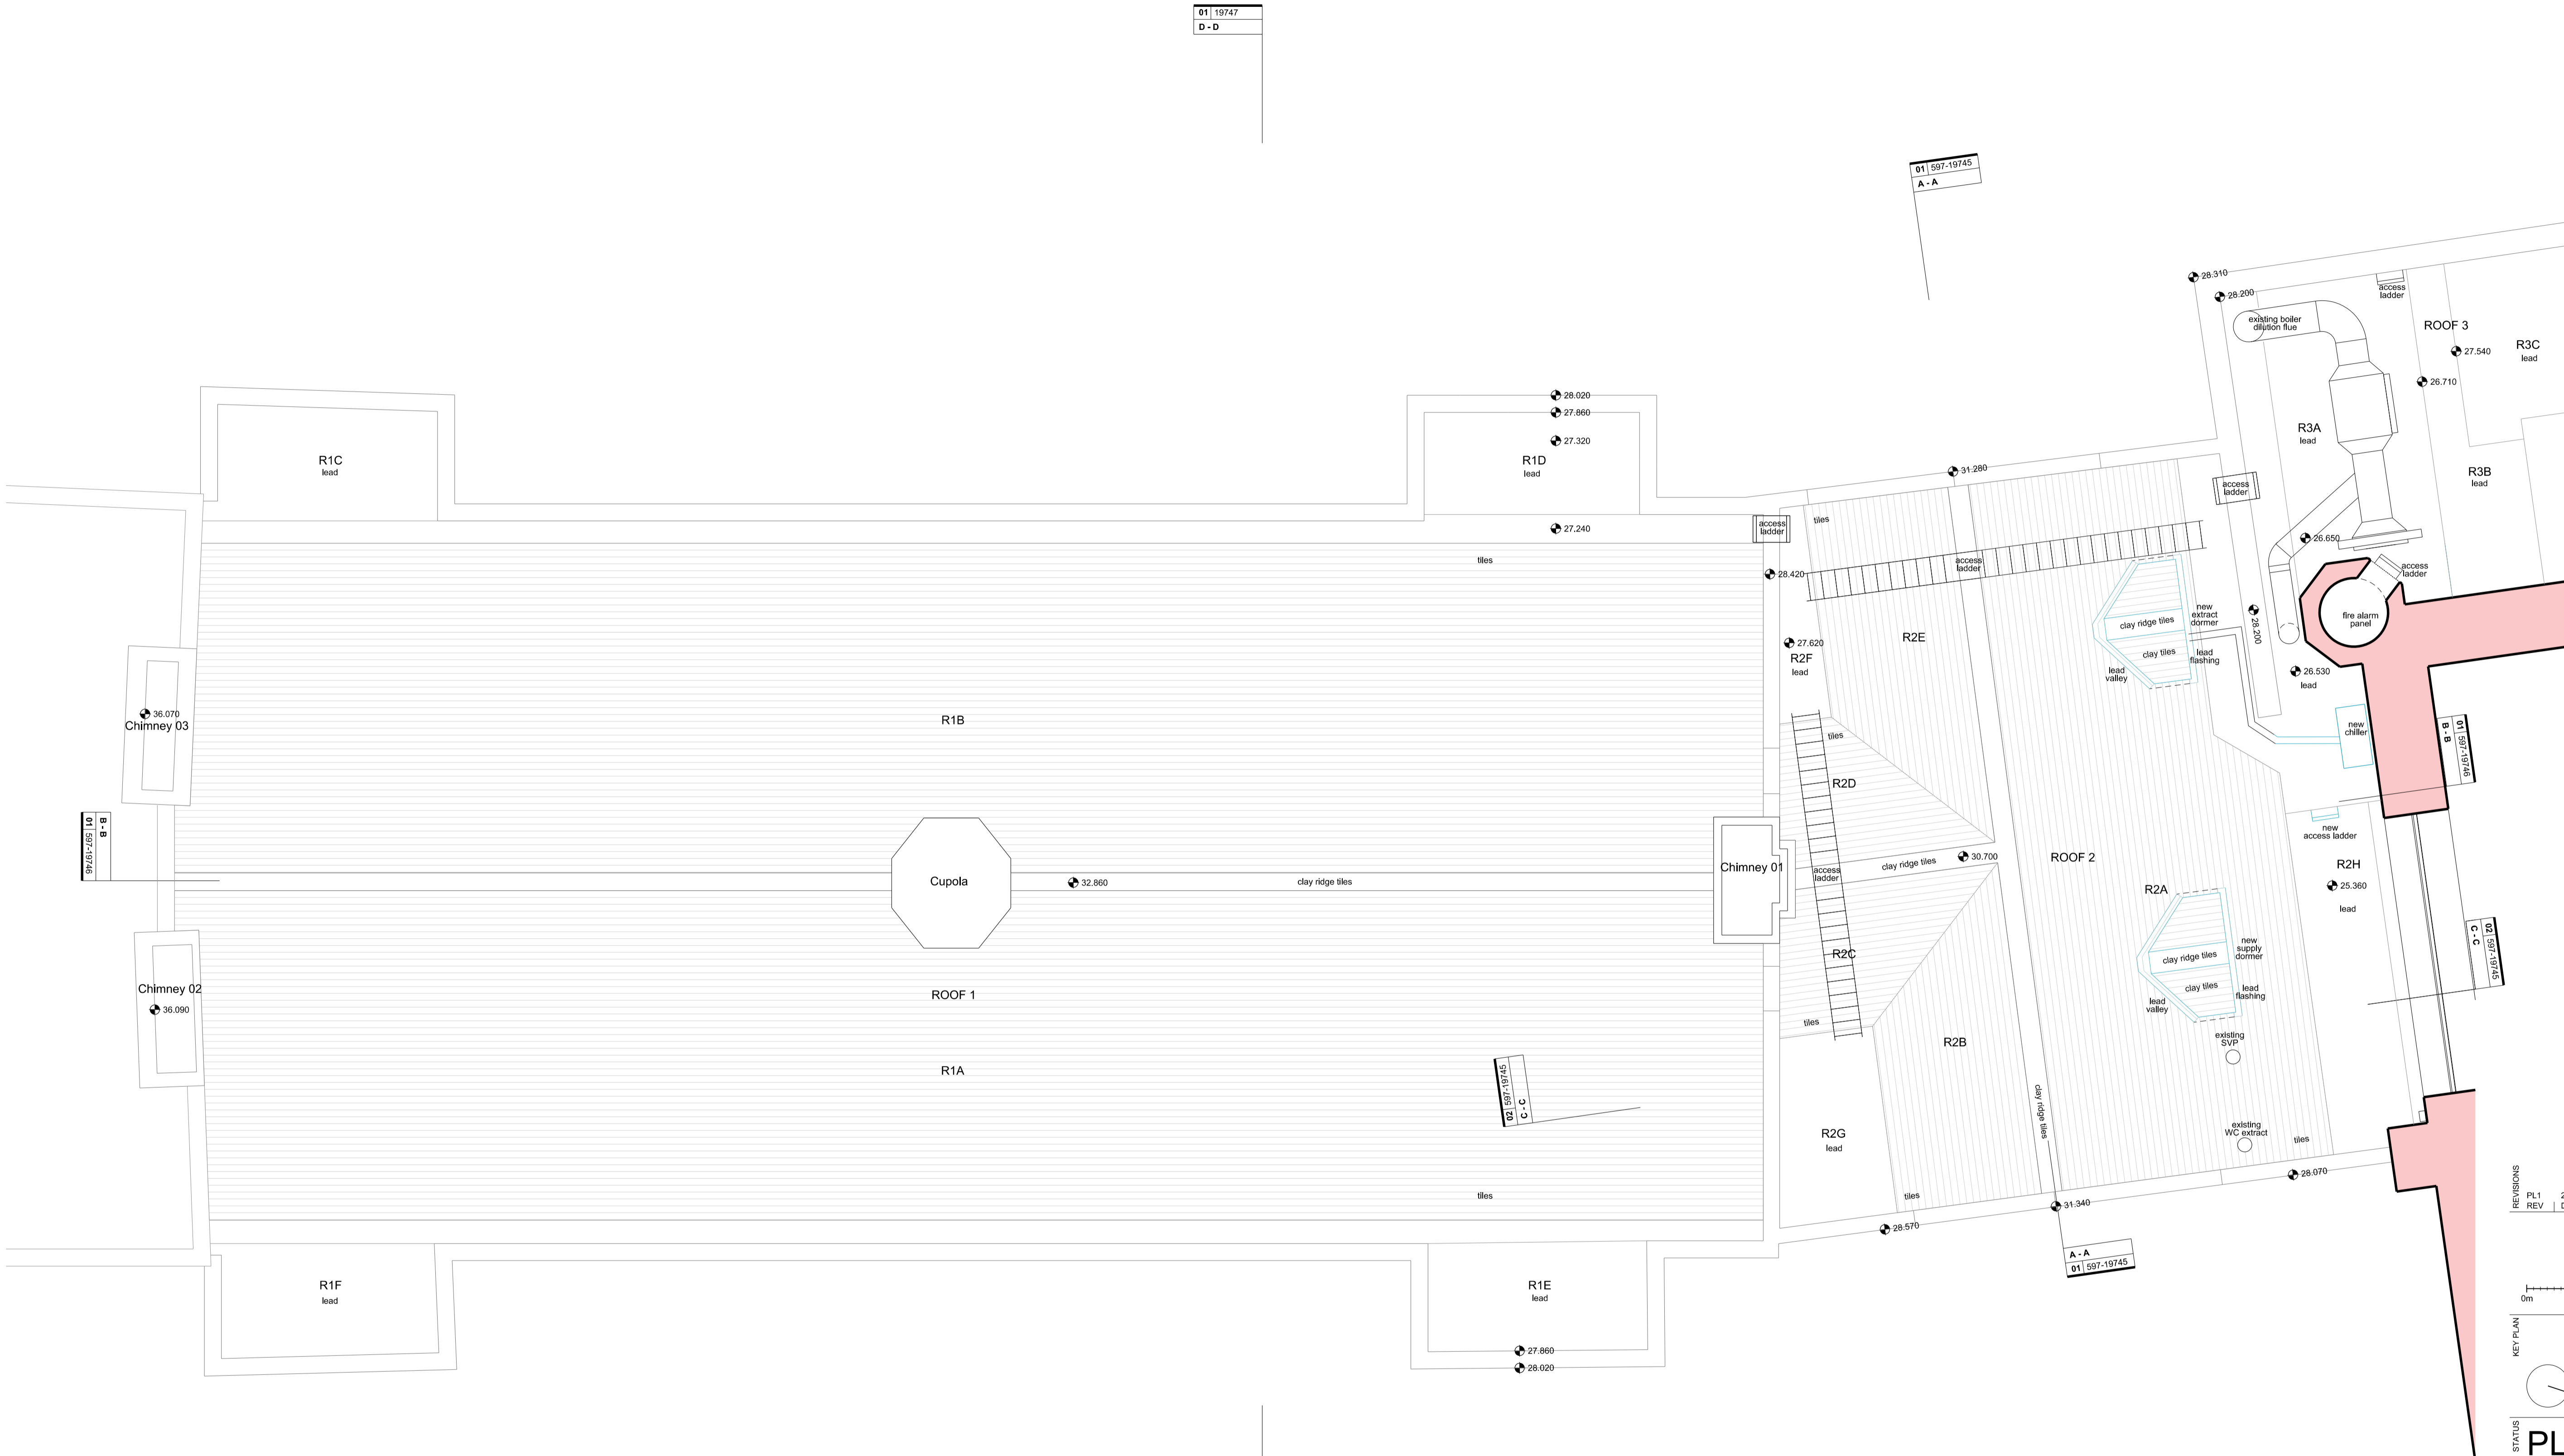

01 19747
 D - D

01 597-19745
 A - A

01 597-19745
 B - B



01 597-19745
 C - C

A - A
 01 597-19745

D - D
 01 19747

REVISIONS

REV	DATE	DESCRIPTION
PL1	24.04.15	PLANNING & LISTED BUILDING CONSENT

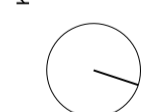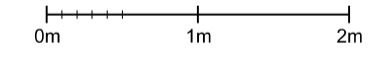

PLANNING

RICK MATHER ARCHITECTS ©
 125 Gordon Road, London N8 7JF
 T: 020 7248 1121 F: 020 7248 1122
 rick@mather.com www.rickmather.com

JOB
**THE HONOURABLE SOCIETY OF LINCOLN'S INN
 GREAT HALL AND LIBRARY**

TITLE
**PROPOSED OLD HALL
 GA FLOOR PLAN
 ROOF**

DRAWN	KO	JOB #	DRG #	REV	
		597	19744	PL1	
CHECKED	TP	SCALE@A1	SIZE	DATE	REV/DATE
		1:50	A1	FEB 15	24.04.15
		1:100	A3		