


NOTES
 DO NOT SCALE FROM THIS DRAWING.
 CONTRACTOR TO CHECK ALL DIMENSIONS ON SITE.
 ANY DISCREPANCIES TO BE REPORTED TO THE ARCHITECT IMMEDIATELY.


COPYRIGHT RICK MATHER ARCHITECTS LLP ©

- Existing Walls
- Proposed Works

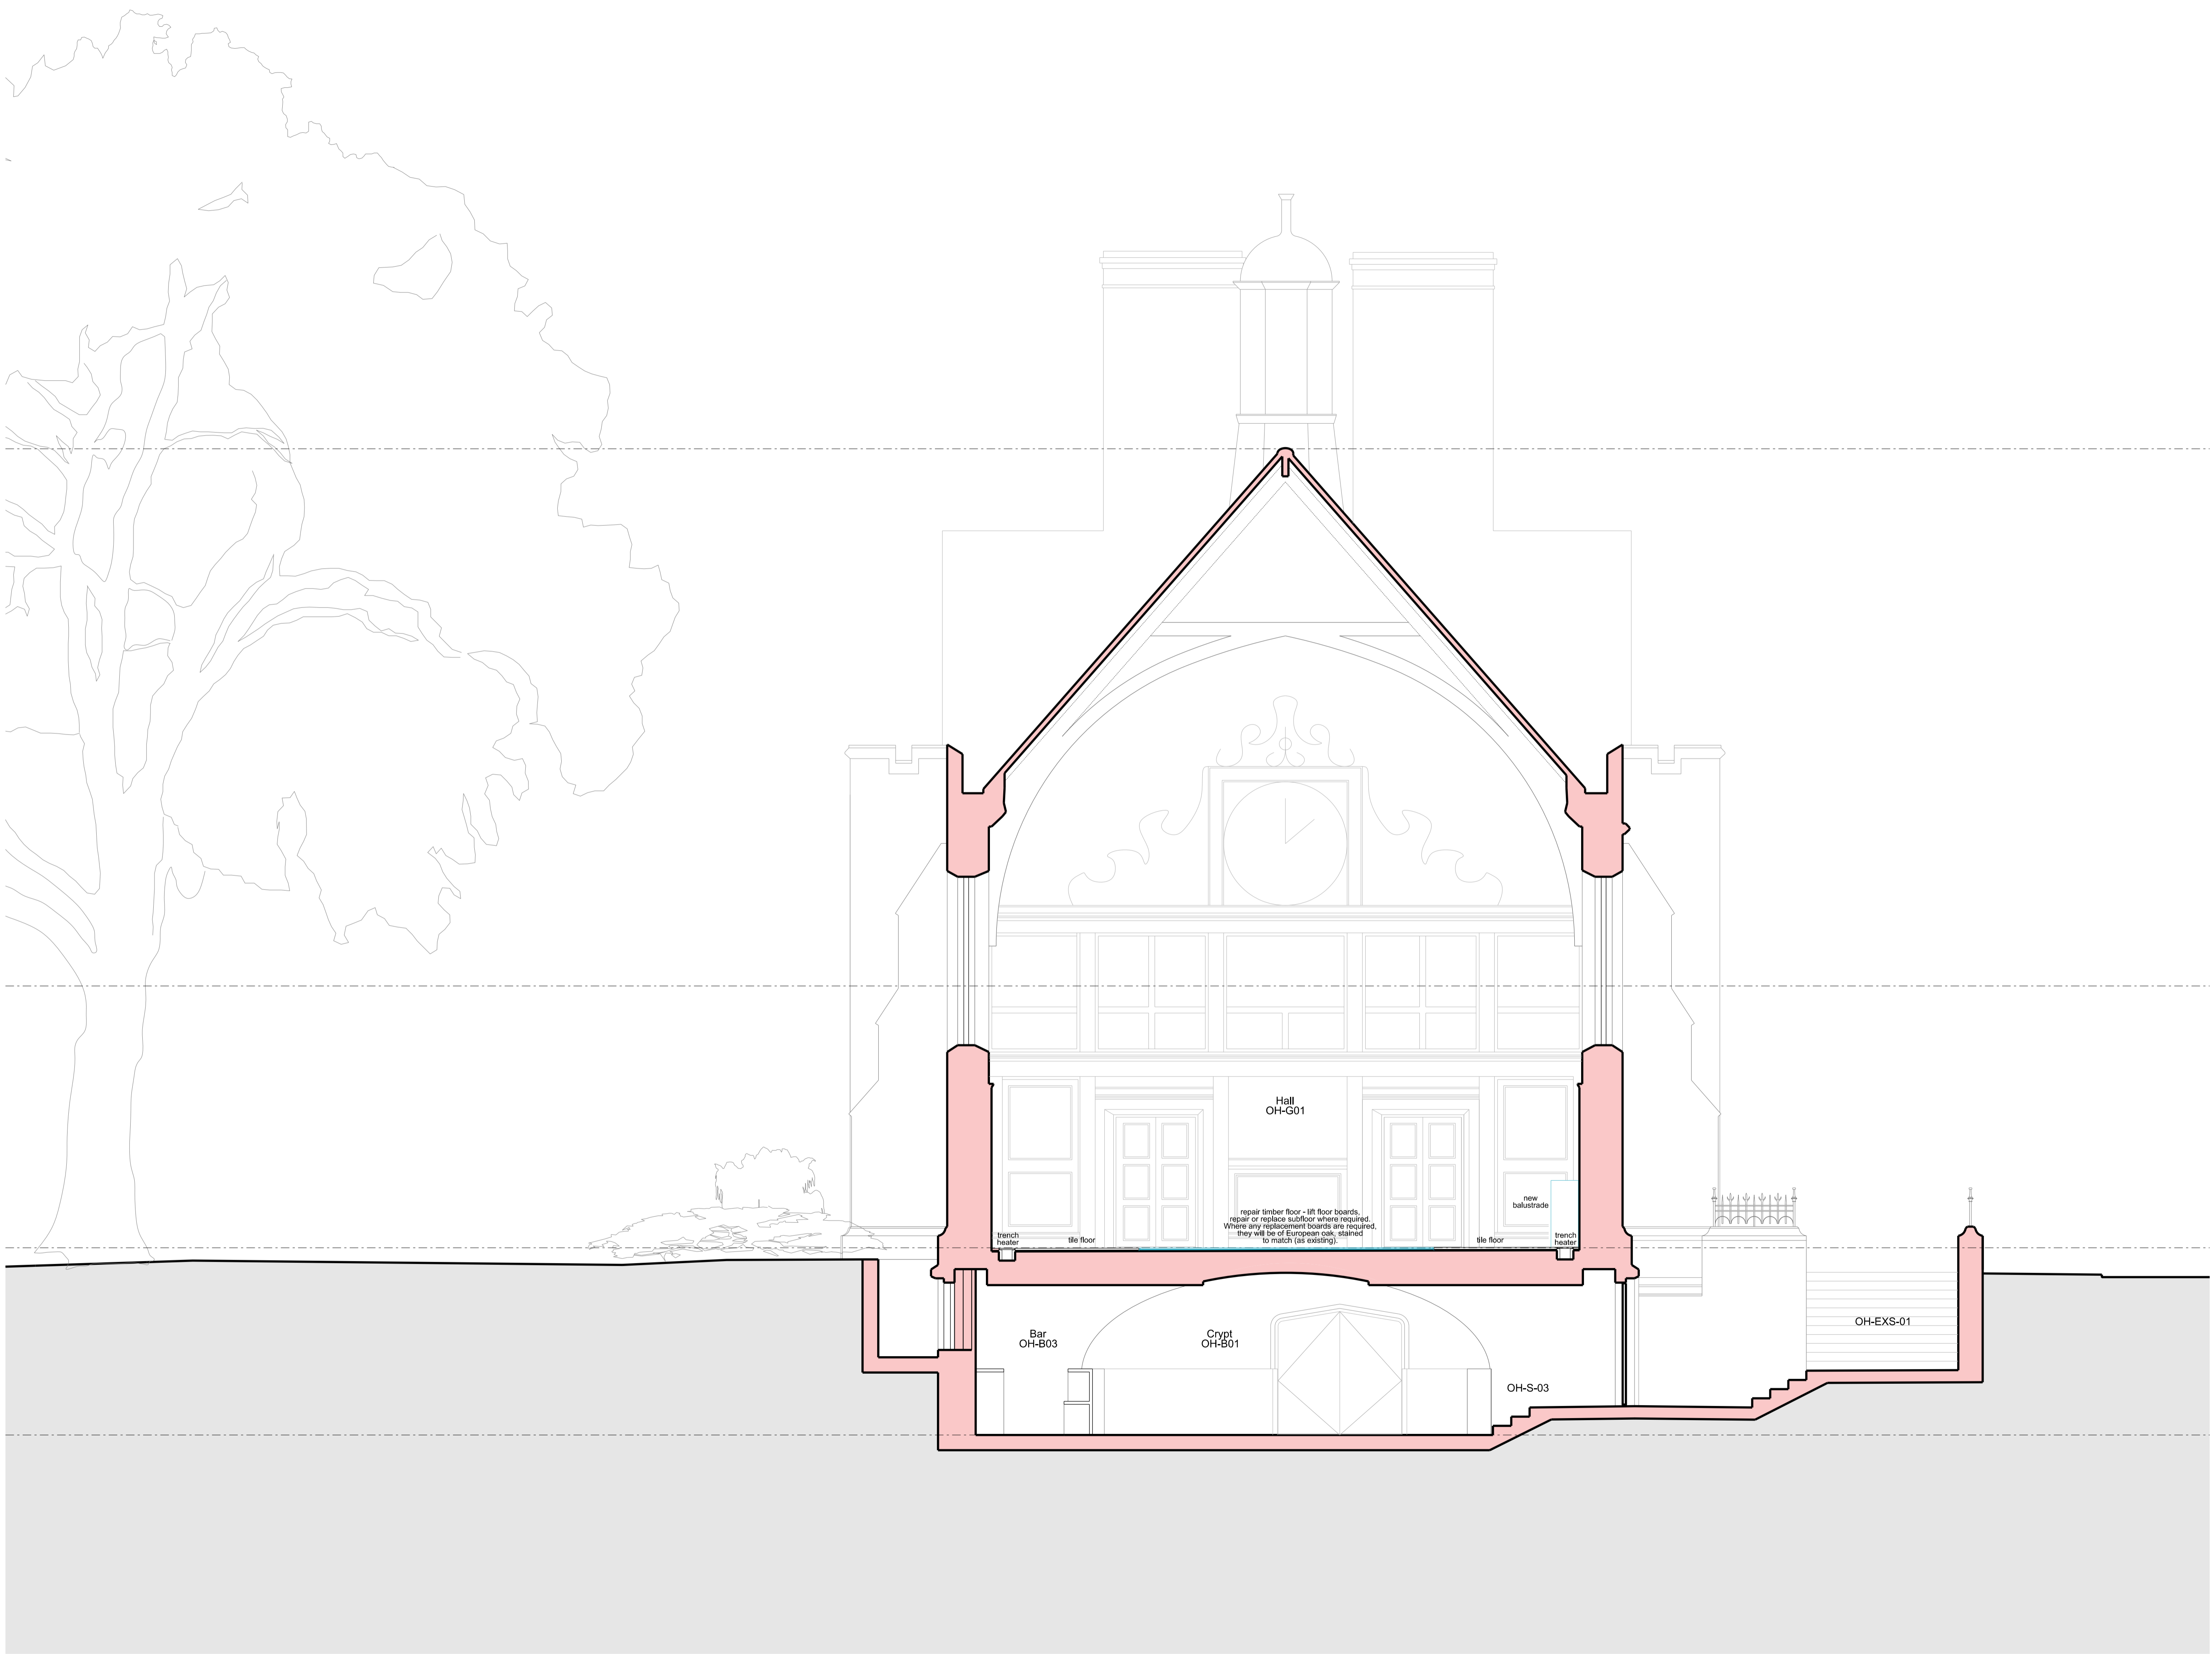

REVISIONS

| REV | DATE | DESCRIPTION |
|-----|----------|------------------------------------|
| PL1 | 24.04.15 | PLANNING & LISTED BUILDING CONSENT |

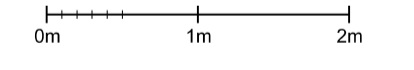

STATUS
PLANNING

RICK MATHER ARCHITECTS ©
 123 Gordon Way Street London N91 1AP
 T: 020 7244 1232 F: 020 7244 1234
 r.m@rickmather.com www.rickmather.com

JOB
**THE HONOURABLE SOCIETY OF LINCOLN'S INN
 GREAT HALL AND LIBRARY**

TITLE
**PROPOSED OLD HALL
 SECTION D-D**

| DRAWN | JOB # | DRG # | REV |
|---------|---------------|----------|--------------------|
| KO | 597 | 19747 | PL1 |
| CHECKED | SCALE | SIZE | DATE |
| TP | 1:50 1:100 | A1 A3 | FEB 15 24.04.15 |