


PORCH- REFLECTED CEILING PLAN

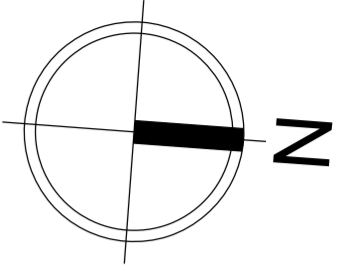


No. 13

No. 13/15


No. 15



Proposed York stone setts

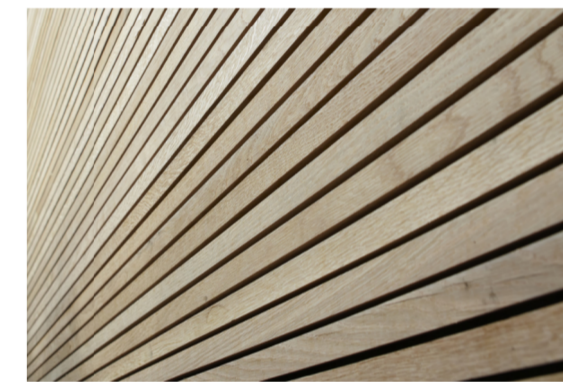

Proposed oak soffit cladding to porch

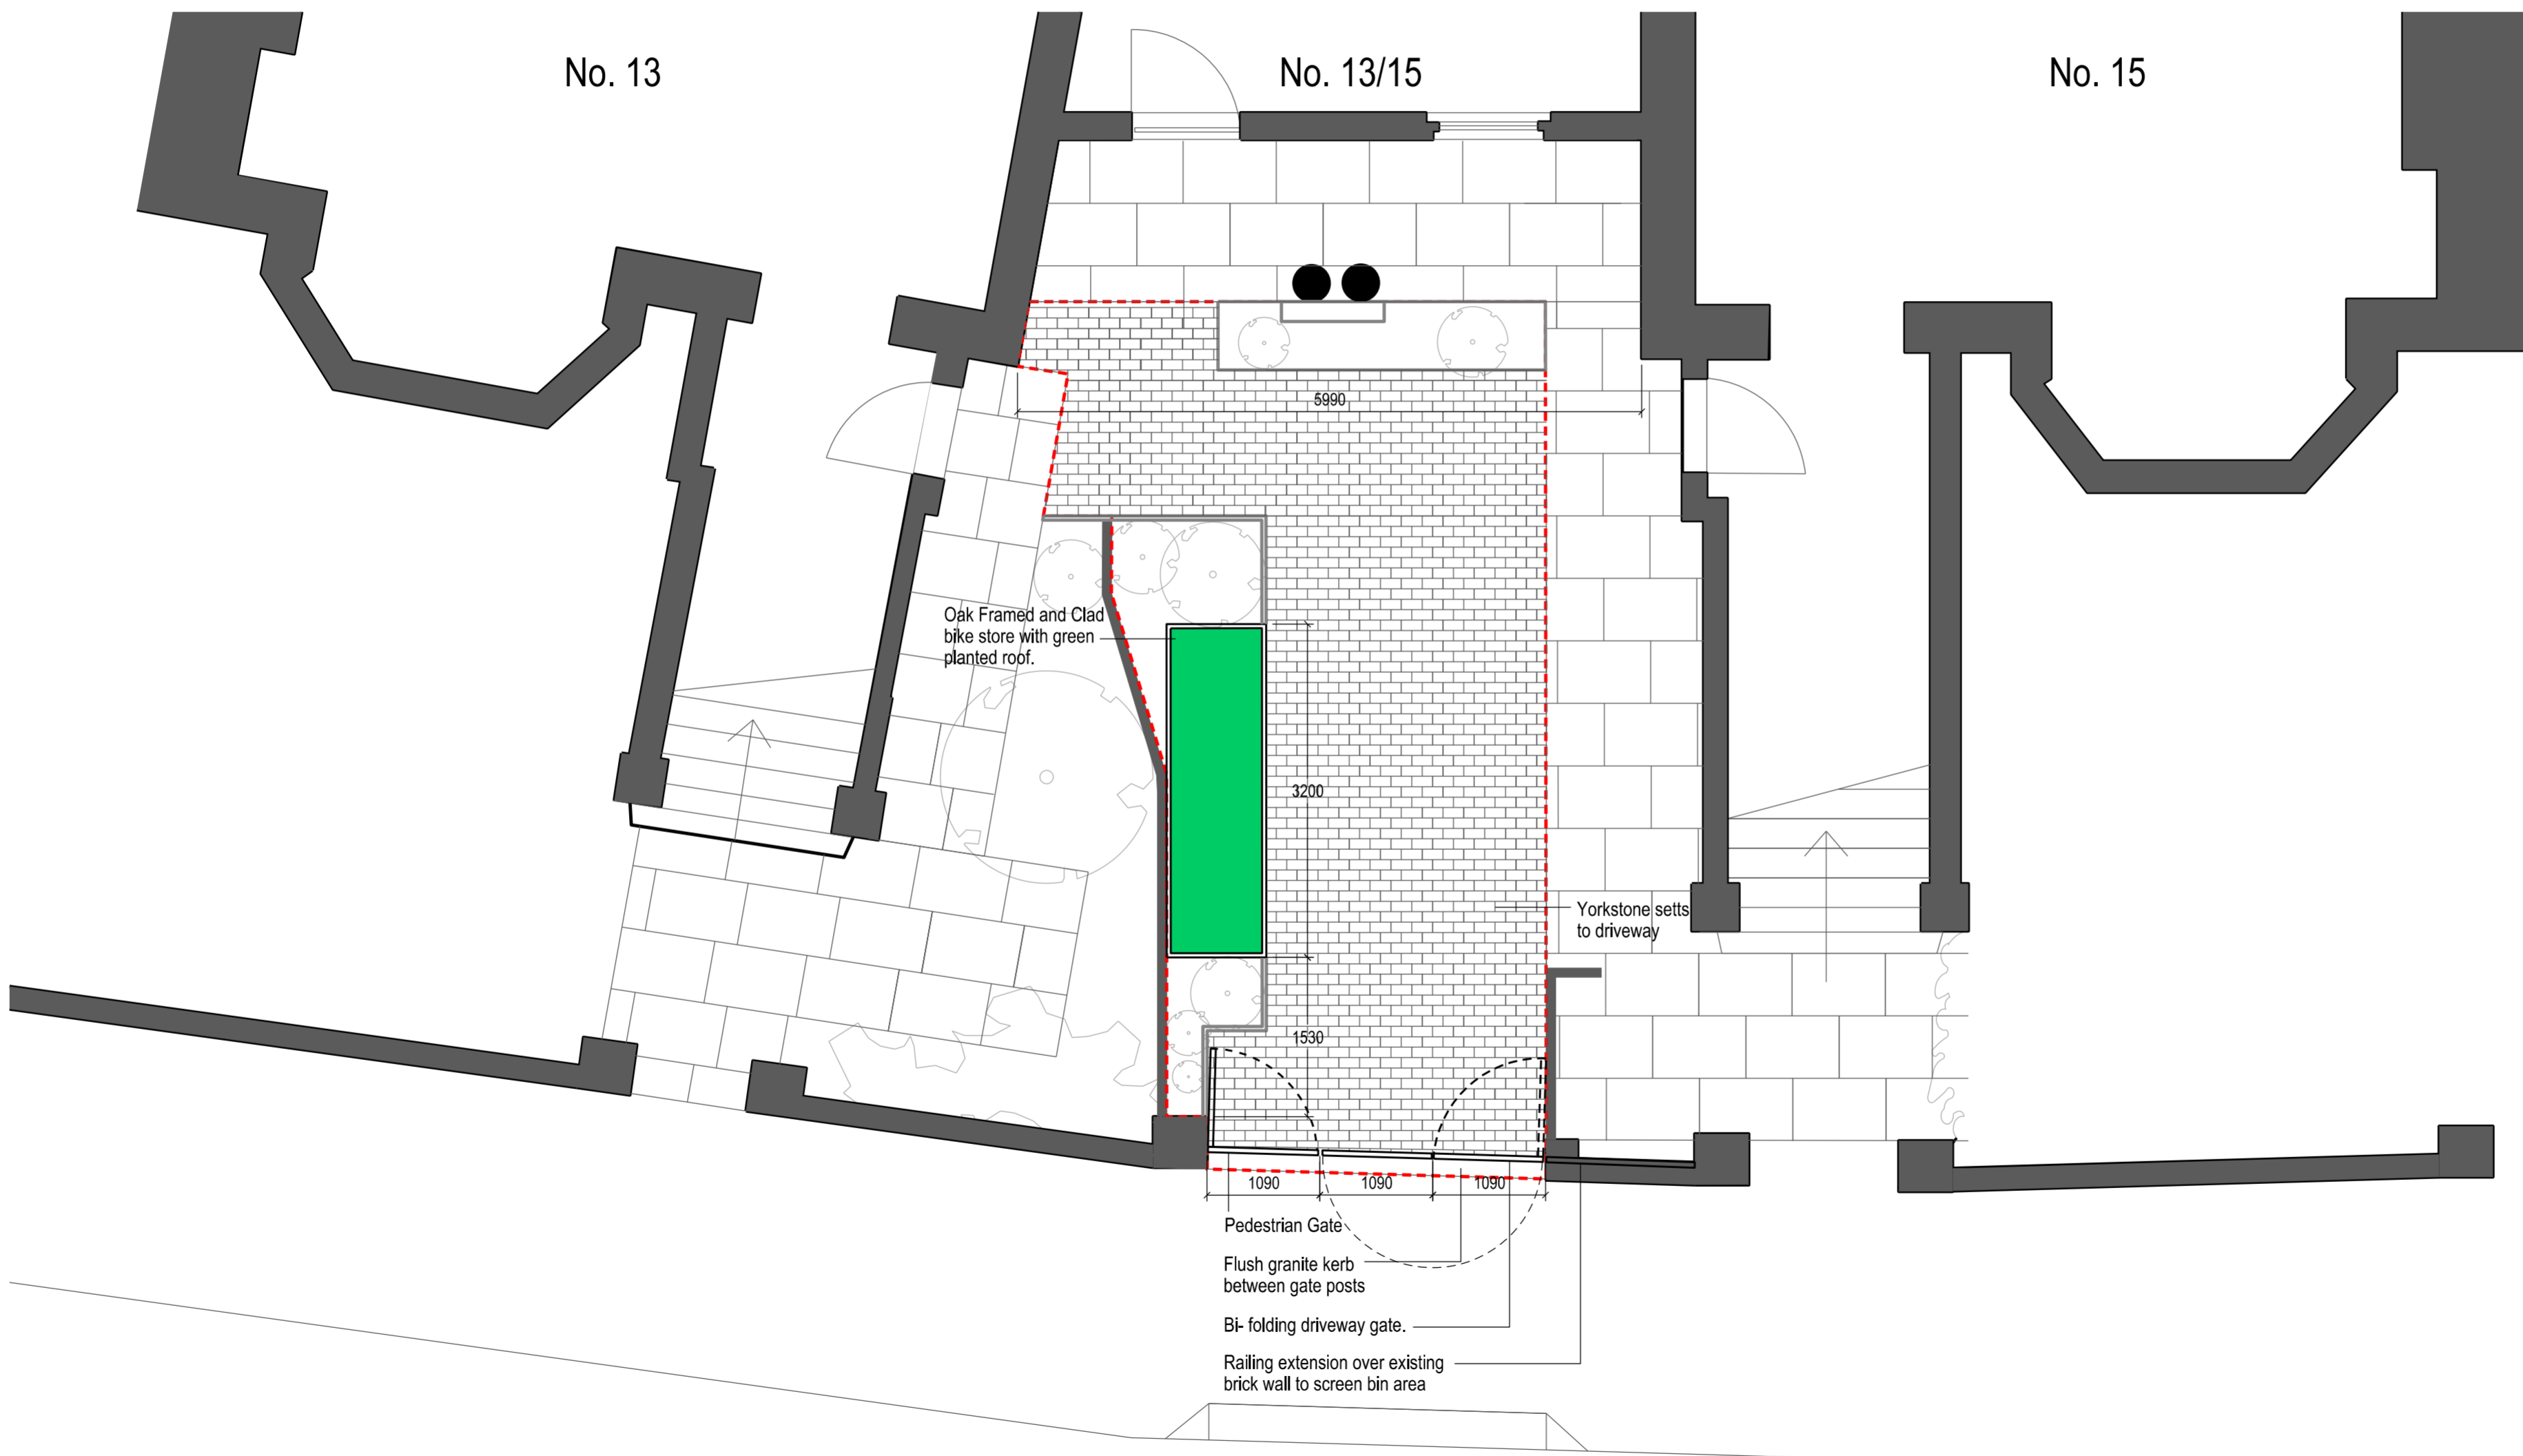

Upper Park Road

PLANNING

'THE STUDIO IN- BETWEEN'
13-15 UPPER PARK ROAD,
LONDON,
NW3 2UN

WORKS TO
FRONT GARDEN
PLAN AS PROPOSED - 003

1:50 @ A2

APRIL 2015